

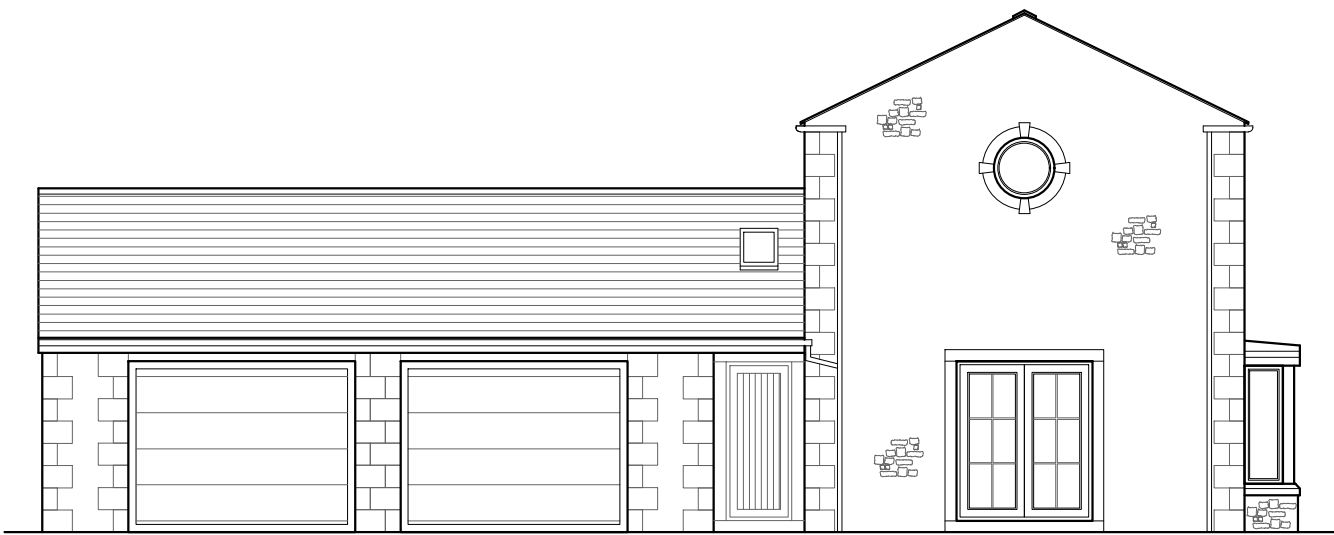


This drawing is to be read in conjunction with all relevant Architect, consultants' and specialists' drawings and specifications. The Architect is to be notified of any discrepancies before proceeding. Do not scale from this drawing. All dimensions and levels are to be checked on site. This drawing is subject to copyright. All work carried out before Planning and Building Permission has been granted is at the contractor/clients risk.

Note: proposed drawing based on OS dwg information. All illustrated dimensions are approximate and all site dimensions are to be checked on site and subject to site survey.

 

EXISTING SOUTH WEST FACING ELEVATION SCALE 1:100

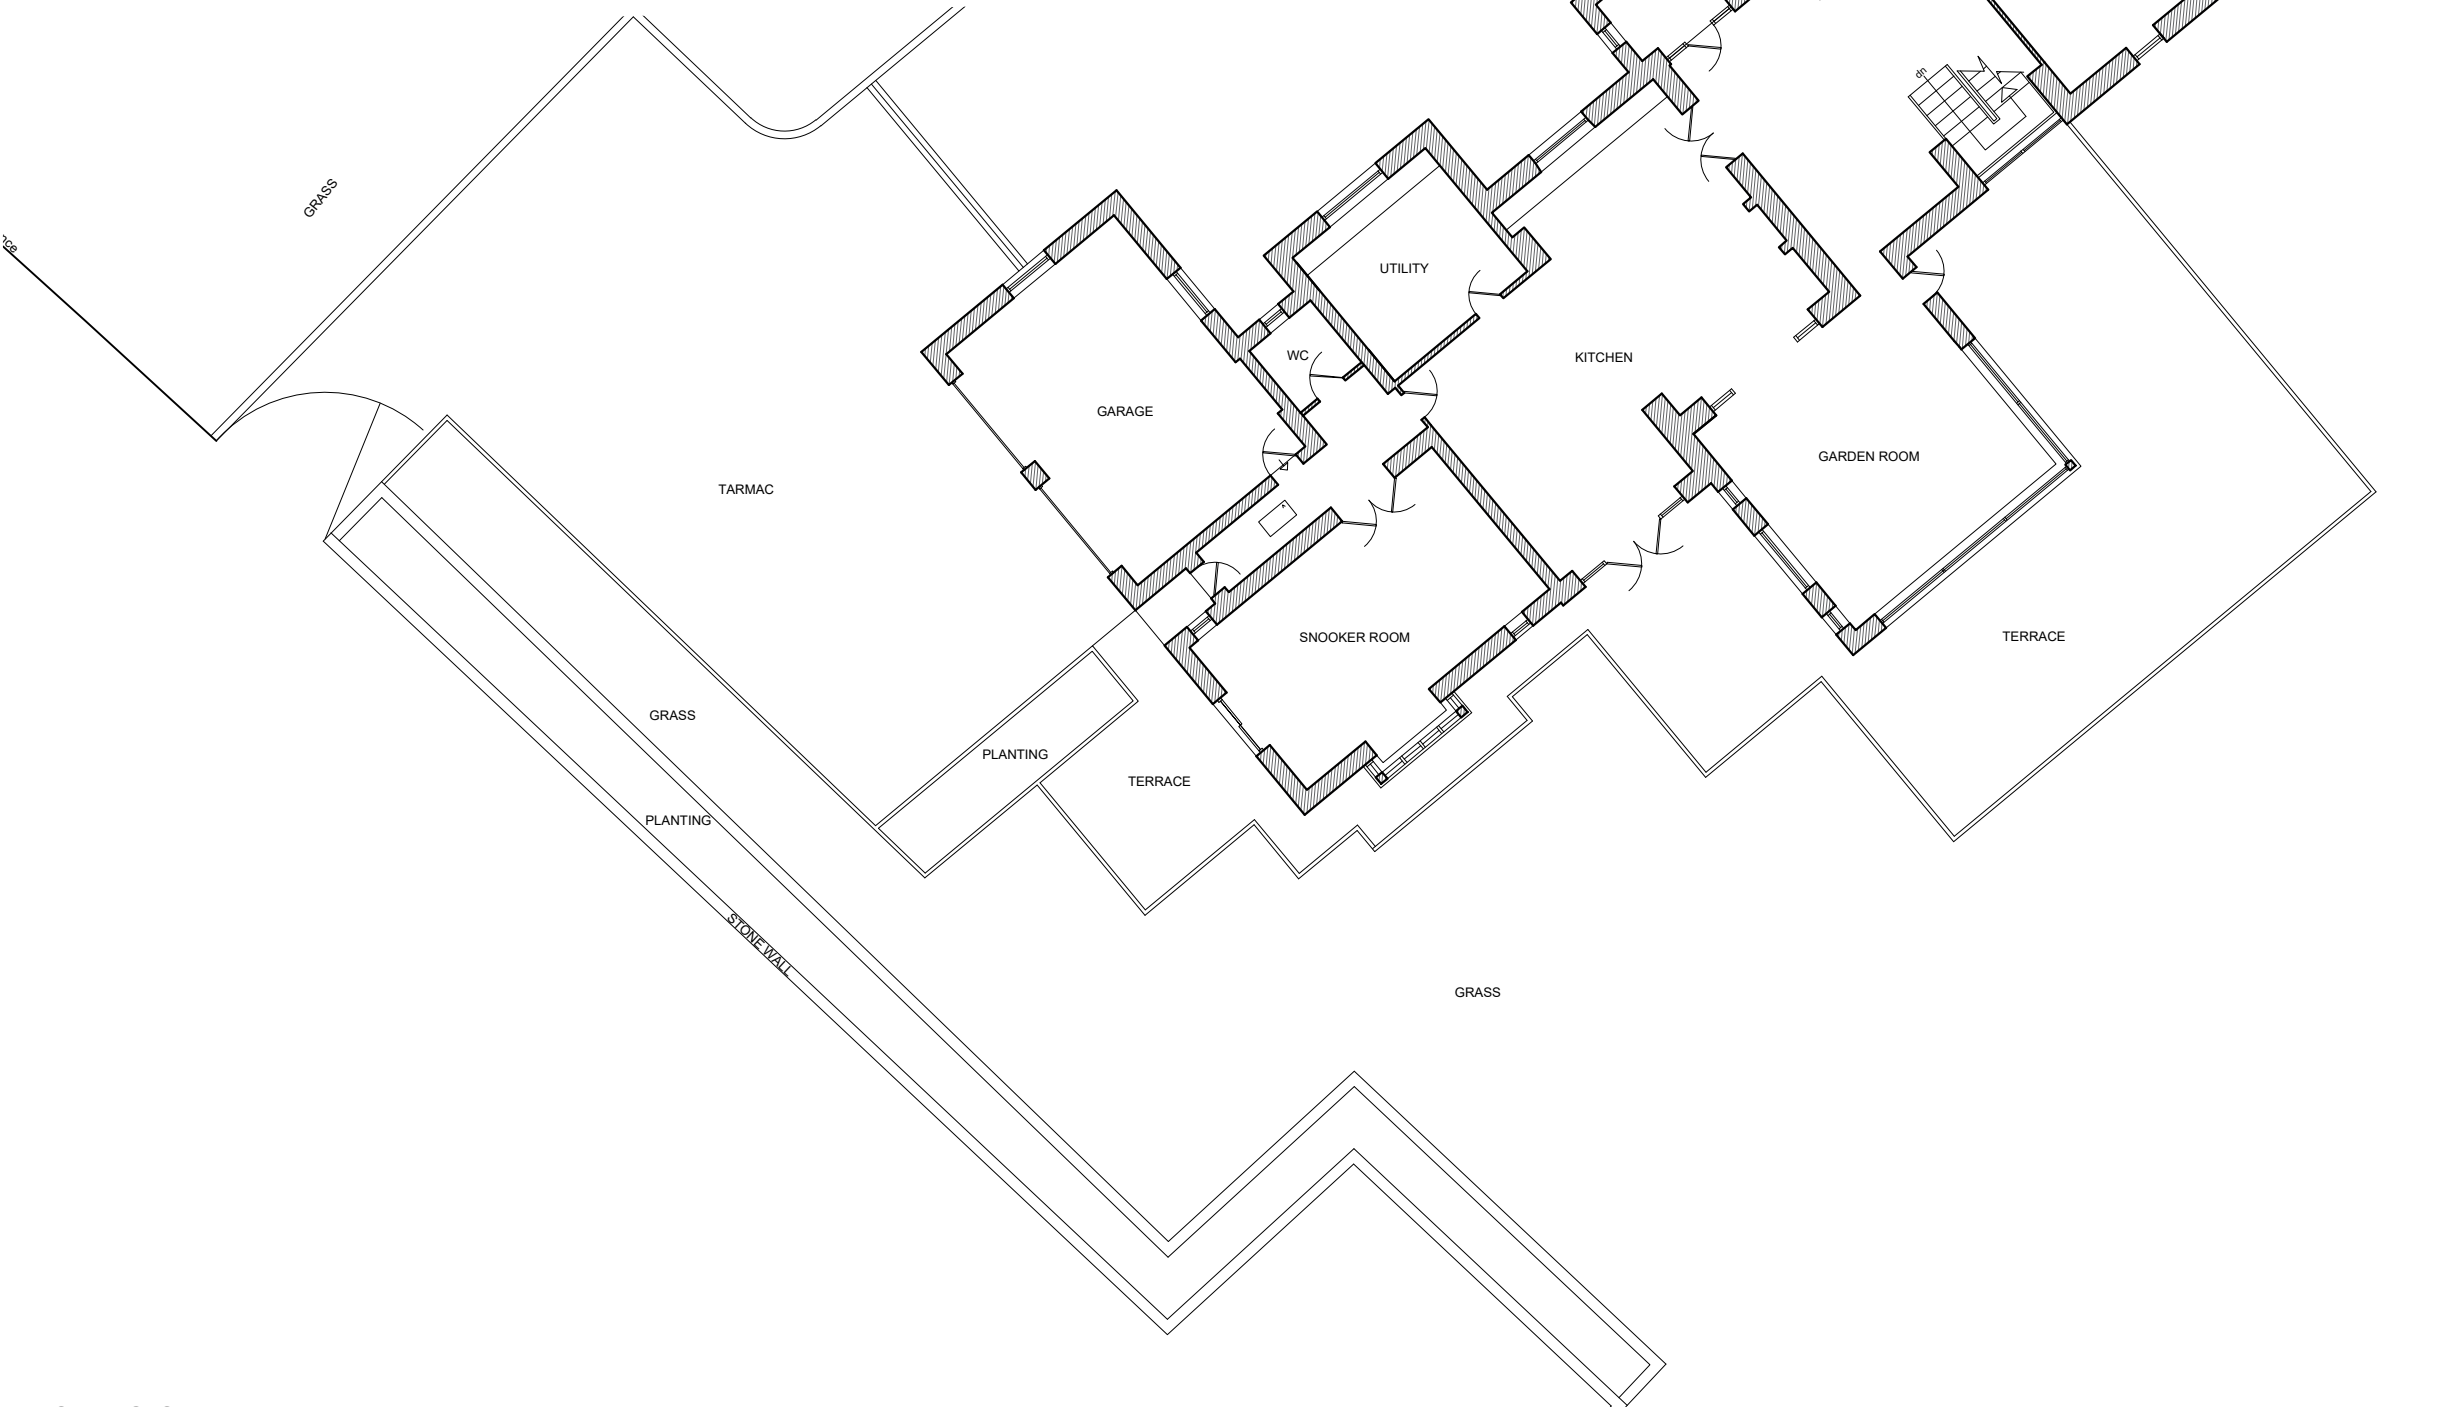

EXISTING SITE PLAN SCALE 1:200

Client		
Mr and Mrs Whitwell		
Job Title		
Proposed Extension and Alterations to Meadows Farm, Worston		
Drawing Title		
Existing Site Plan and Elevation		
Scale	Date	Drawn
Various @ A3	February 2021	BWT

spa
SUNDERLAND PEACOCK ARCHITECTS

SUNDERLAND PEACOCK & ASSOCIATES LTD.
HAZELMERE, PIMLICO ROAD, CLITHEROE
LANCASHIRE, BB7 2AG
T 01200 423178 F 01200 427328
E info@sunderlandpeacock.com
www.sunderlandpeacock.com



6279 -E01	REV -
-----------	----------