



1 EXISTING SITE PLAN
1 : 200

Peter Hitchen
Architects

Marathon House
The Sidings Business Park
Whalley, BB7 9SE

01254 823 885

www.peterhitchenarchitects.co.uk

NOTES:

No.	Description	Date

CLIENT:
BRIDGET BROWN

PROJECT:
KELVEDEN, WADDINGTON,
BB7 3HT

SHEET:
EXISTING SITE PLAN

Project number	PHA/648
Date	25-10-2021
Drawn by	SW
Checked by	PH
A1.1	
Scale	1 : 200
Sheet size	A1



1 PROPOSED SITE PLAN
1 : 200

Peter Hitchen
Architects

Marathon House
The Sidings Business Park
Whalley, BB7 9SE

01254 823 885

www.peterhitchenarchitects.co.uk

NOTES:

No.	Description	Date

CLIENT:

BRIDGET BROWN

PROJECT:

KELVEDEN, WADDINGTON,
BB7 3HT

SHEET:

AMENDED
PROPOSED SITE
PLAN

Project number PHA/648

Date 25-10-2021


Drawn by LW

Checked by PH

A1.2

Scale 1 : 200

Sheet size A1

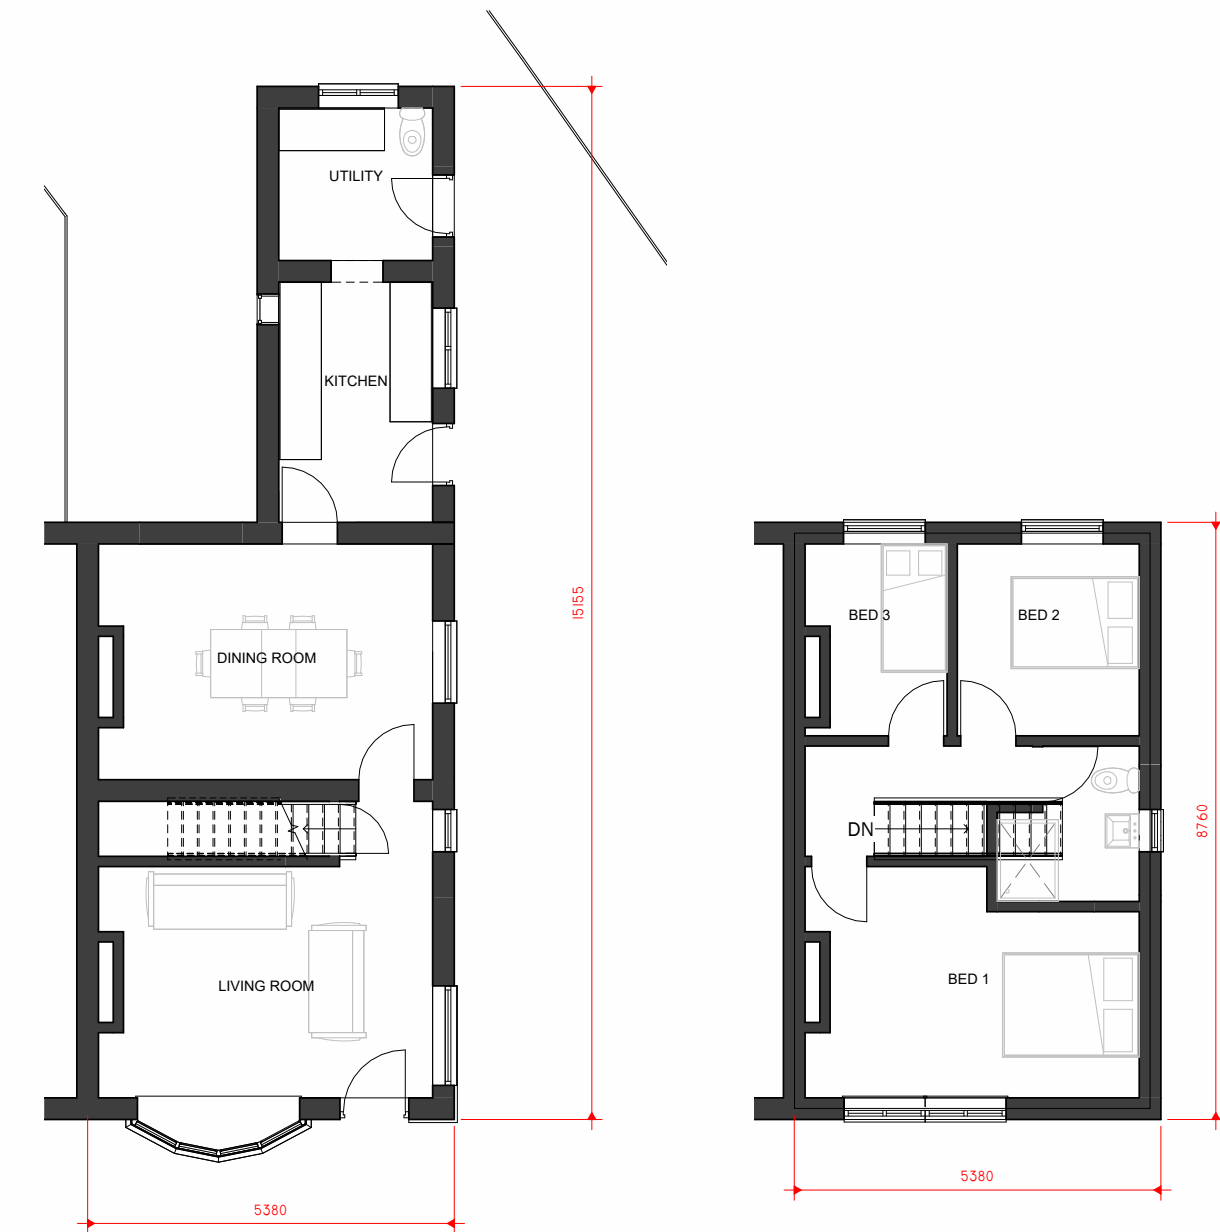

1 0 GROUND FLOOR
1 : 50


2 1 FIRST FLOOR
1 : 50




3 EXISTING SOUTH
1 : 100



4 EXISTING EAST
1 : 100

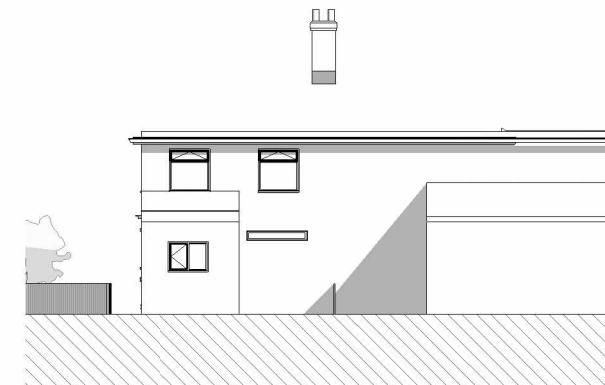

5 EXISTING NORTH
1 : 100

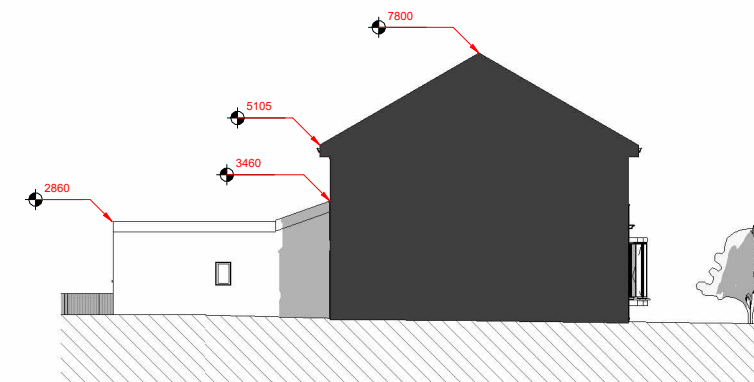

6 EXISTING WEST
1 : 100

Peter Hitchen
Architects

Marathon House
The Sidings Business Park
Whalley, BB7 9SE

01254 823 885

www.peterhitchenarchitects.co.uk

NOTES:

No.	Description	Date

CLIENT:

BRIDGET BROWN

PROJECT:

KELVEDEN, WADDINGTON,
BB7 3HT

SHEET:

EXISTING PLANS &
ELEVATIONS

Project number PHA/648

Date 25-10-2021


Drawn by SW

Checked by PH


A1.3

Scale As indicated

Sheet size A1

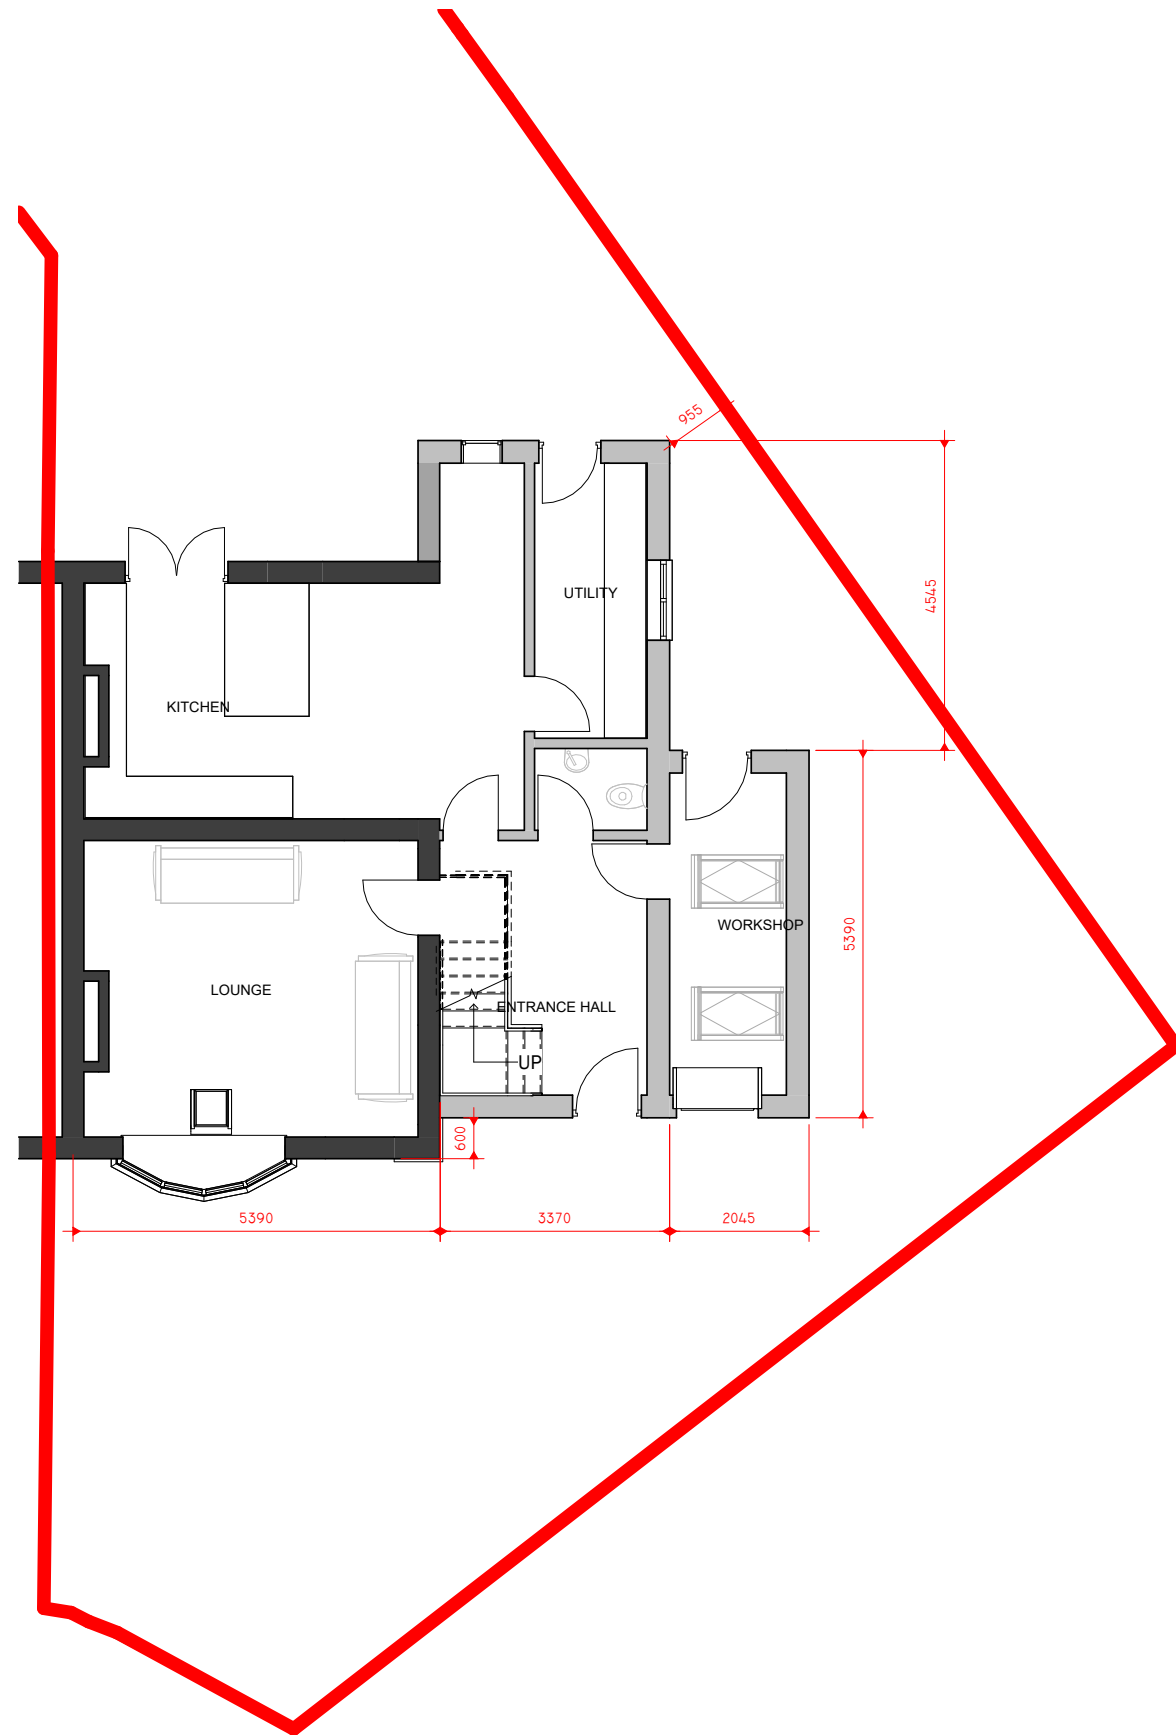

1 0 PROPOSED GROUND FLOOR
1 : 50

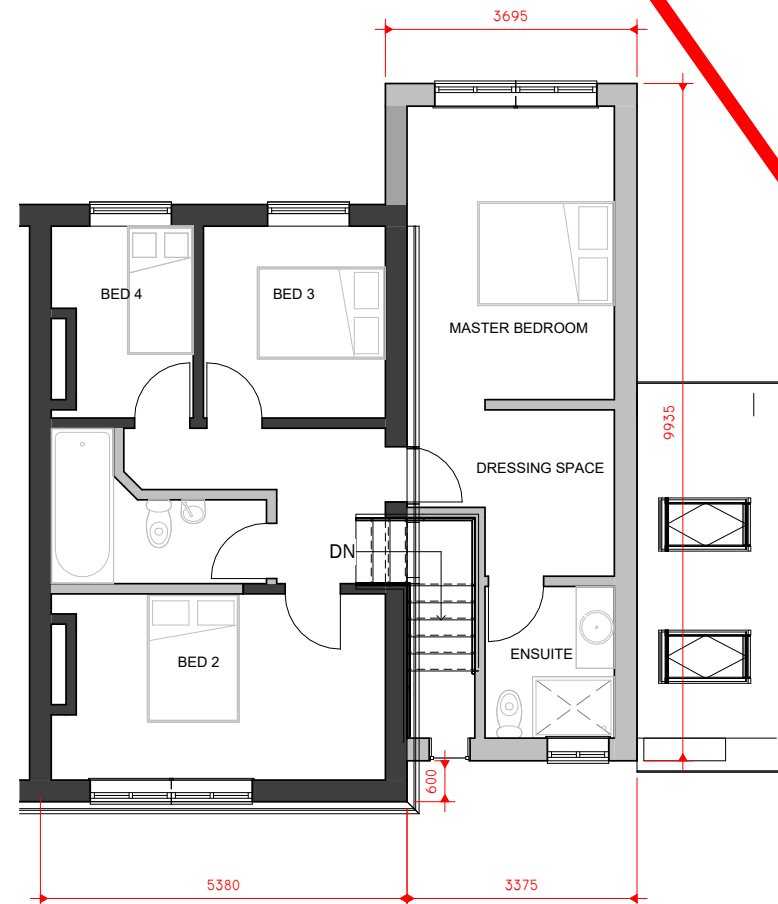

2 1 PROPOSED FIRST FLOOR
1 : 50

Peter Hitchen
Architects

Marathon House
The Sidings Business Park
Whalley, BB7 9SE

01254 823 885

www.peterhitchenarchitects.co.uk

NOTES:

No.	Description	Date

CLIENT:

BRIDGET BROWN

PROJECT:

KELVEDEN, WADDINGTON,
BB7 3HT

SHEET:

PROPOSED PLANS

Project number PHA/648

Date 25-10-2021

Drawn by SW

Checked by PH


A1.4

Scale 1 : 50


Sheet size A1




1 PROPOSED SOUTH
1 : 50

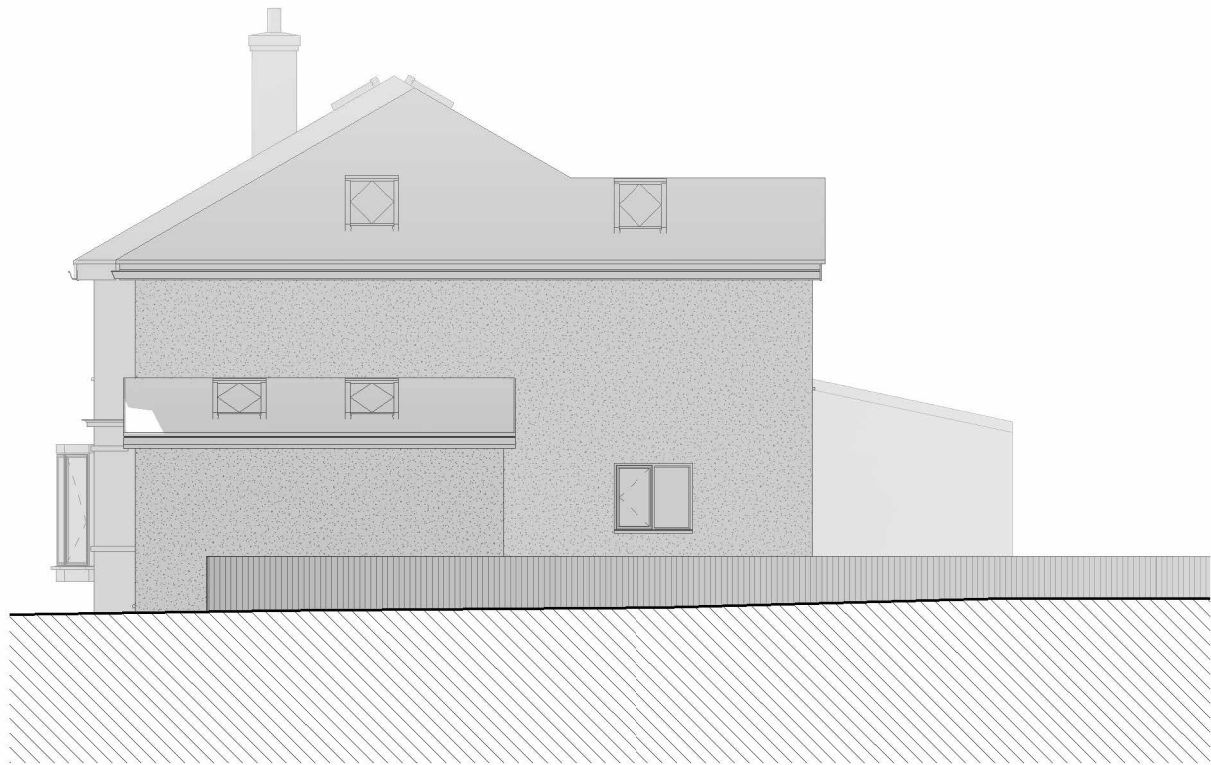

2 PROPOSED EAST
1 : 50

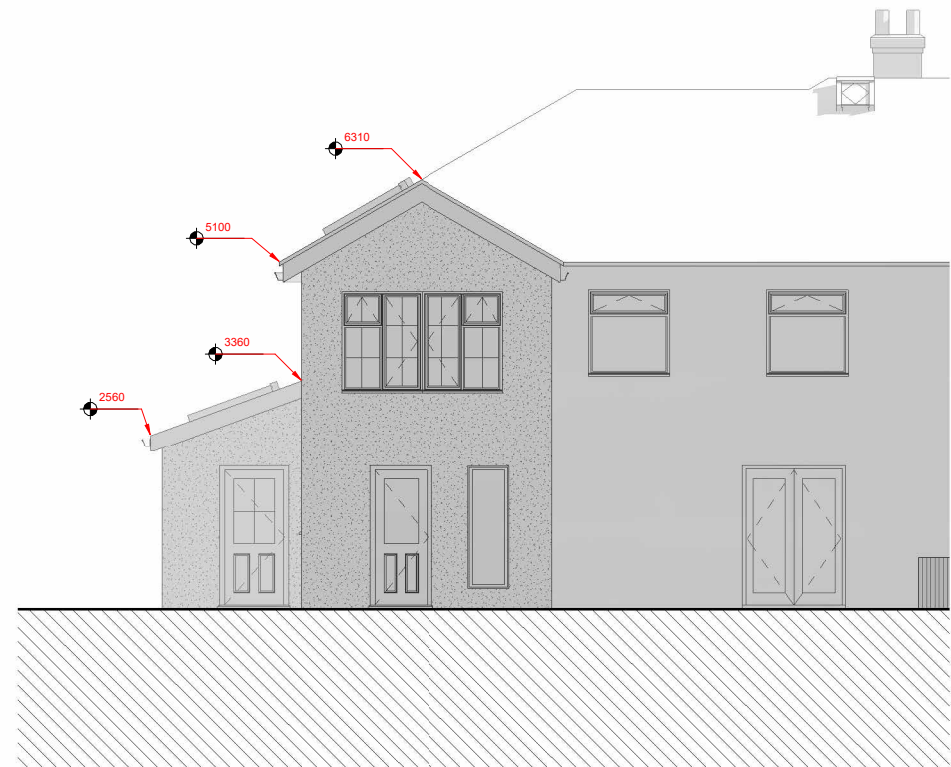

3 PROPOSED NORTH
1 : 50

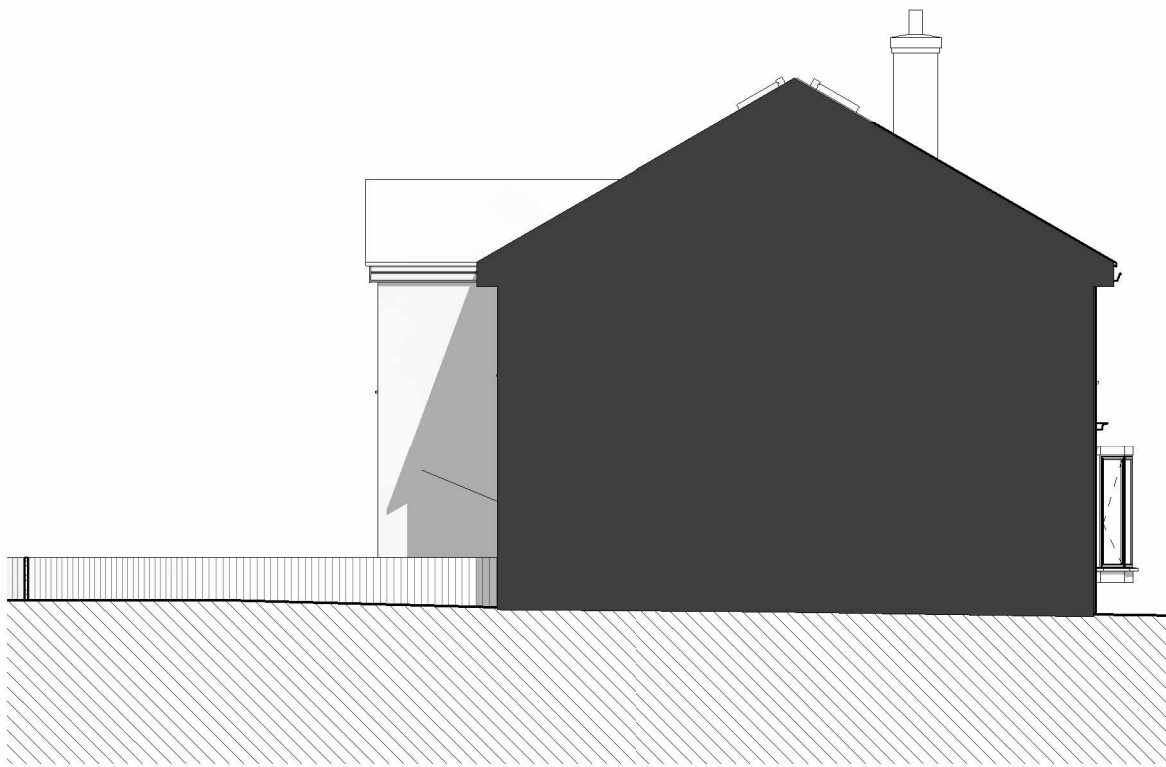

4 PROPOSED WEST
1 : 50

Peter Hitchen
Architects

Marathon House
The Sidings Business Park
Whalley, BB7 9SE

01254 823 885

www.peterhitchenarchitects.co.uk

NOTES:

No.	Description	Date
1	SINGLE STOREY REAR EXTENSION REMOVED	25/10/21
2	WORKSHOP SIZE AND SCALE REDUCED	25/10/21

CLIENT:

BRIDGET BROWN

PROJECT:

KELVEDEN, WADDINGTON,
BB7 3HT

SHEET:

PROPOSED
ELEVATIONS

Project number PHA/648

Date 25-10-2021

Drawn by LW

Checked by PH

A2.2

Scale 1 : 50

Sheet size A1