

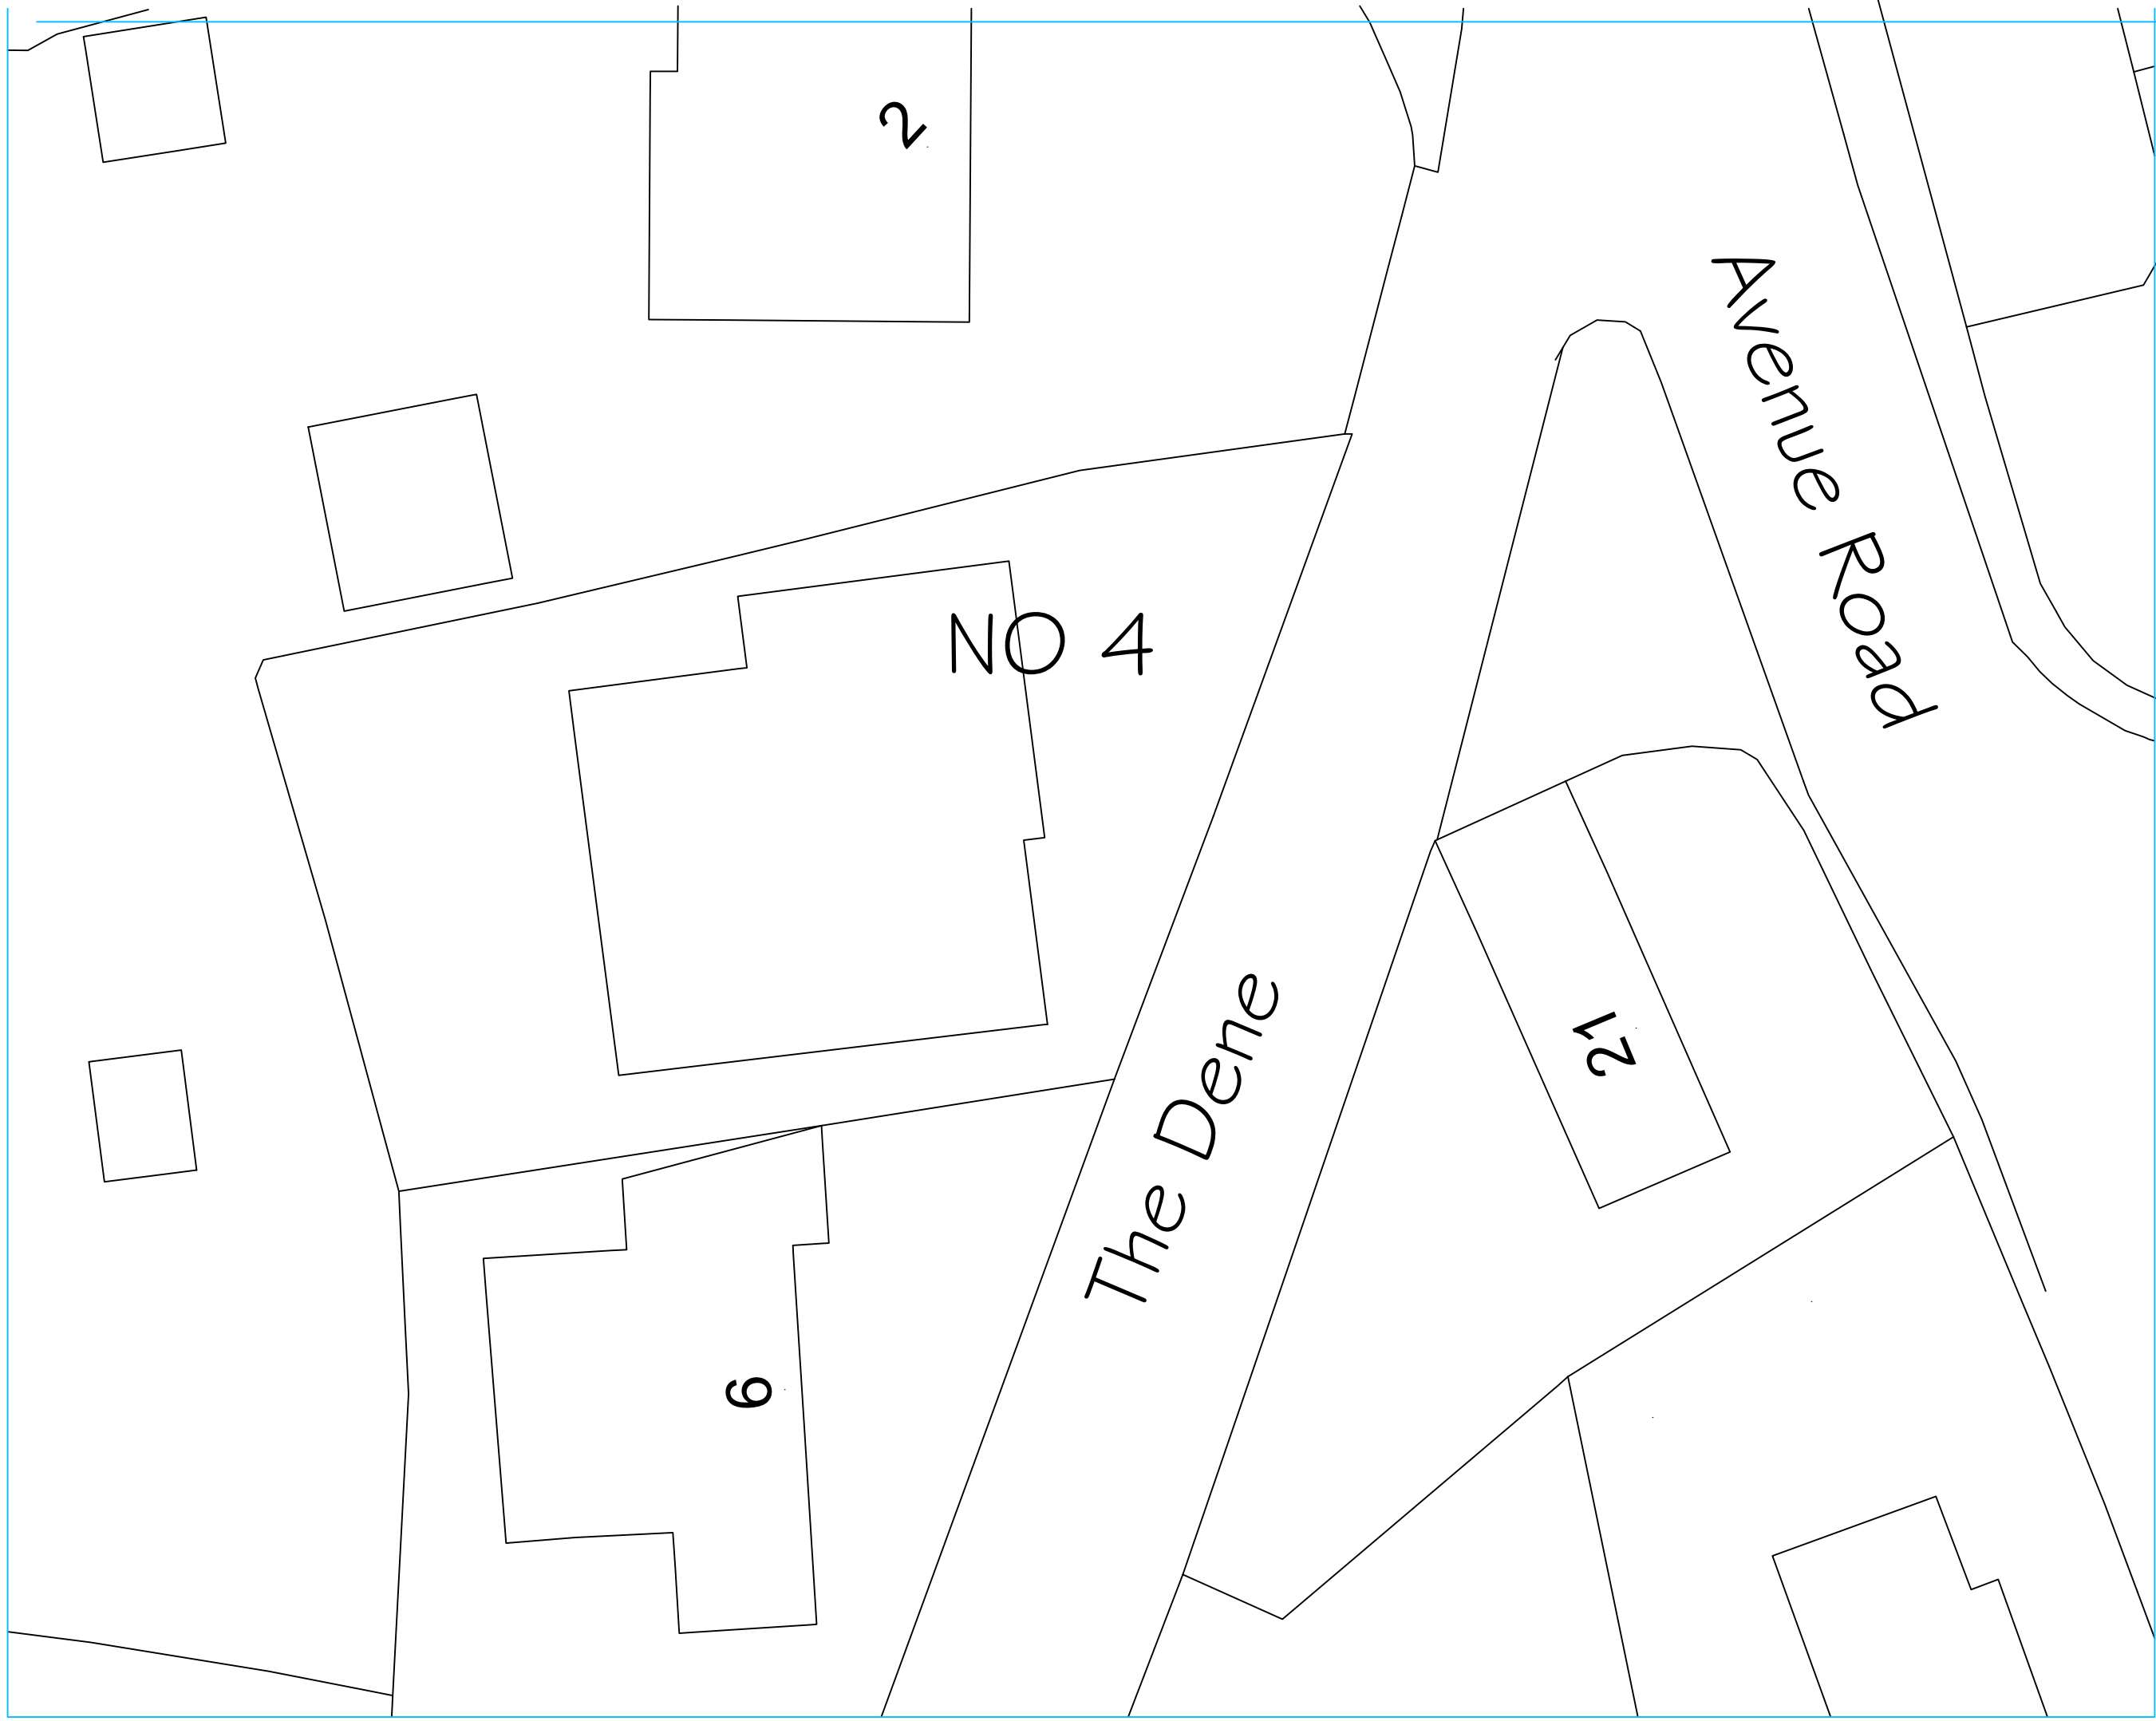


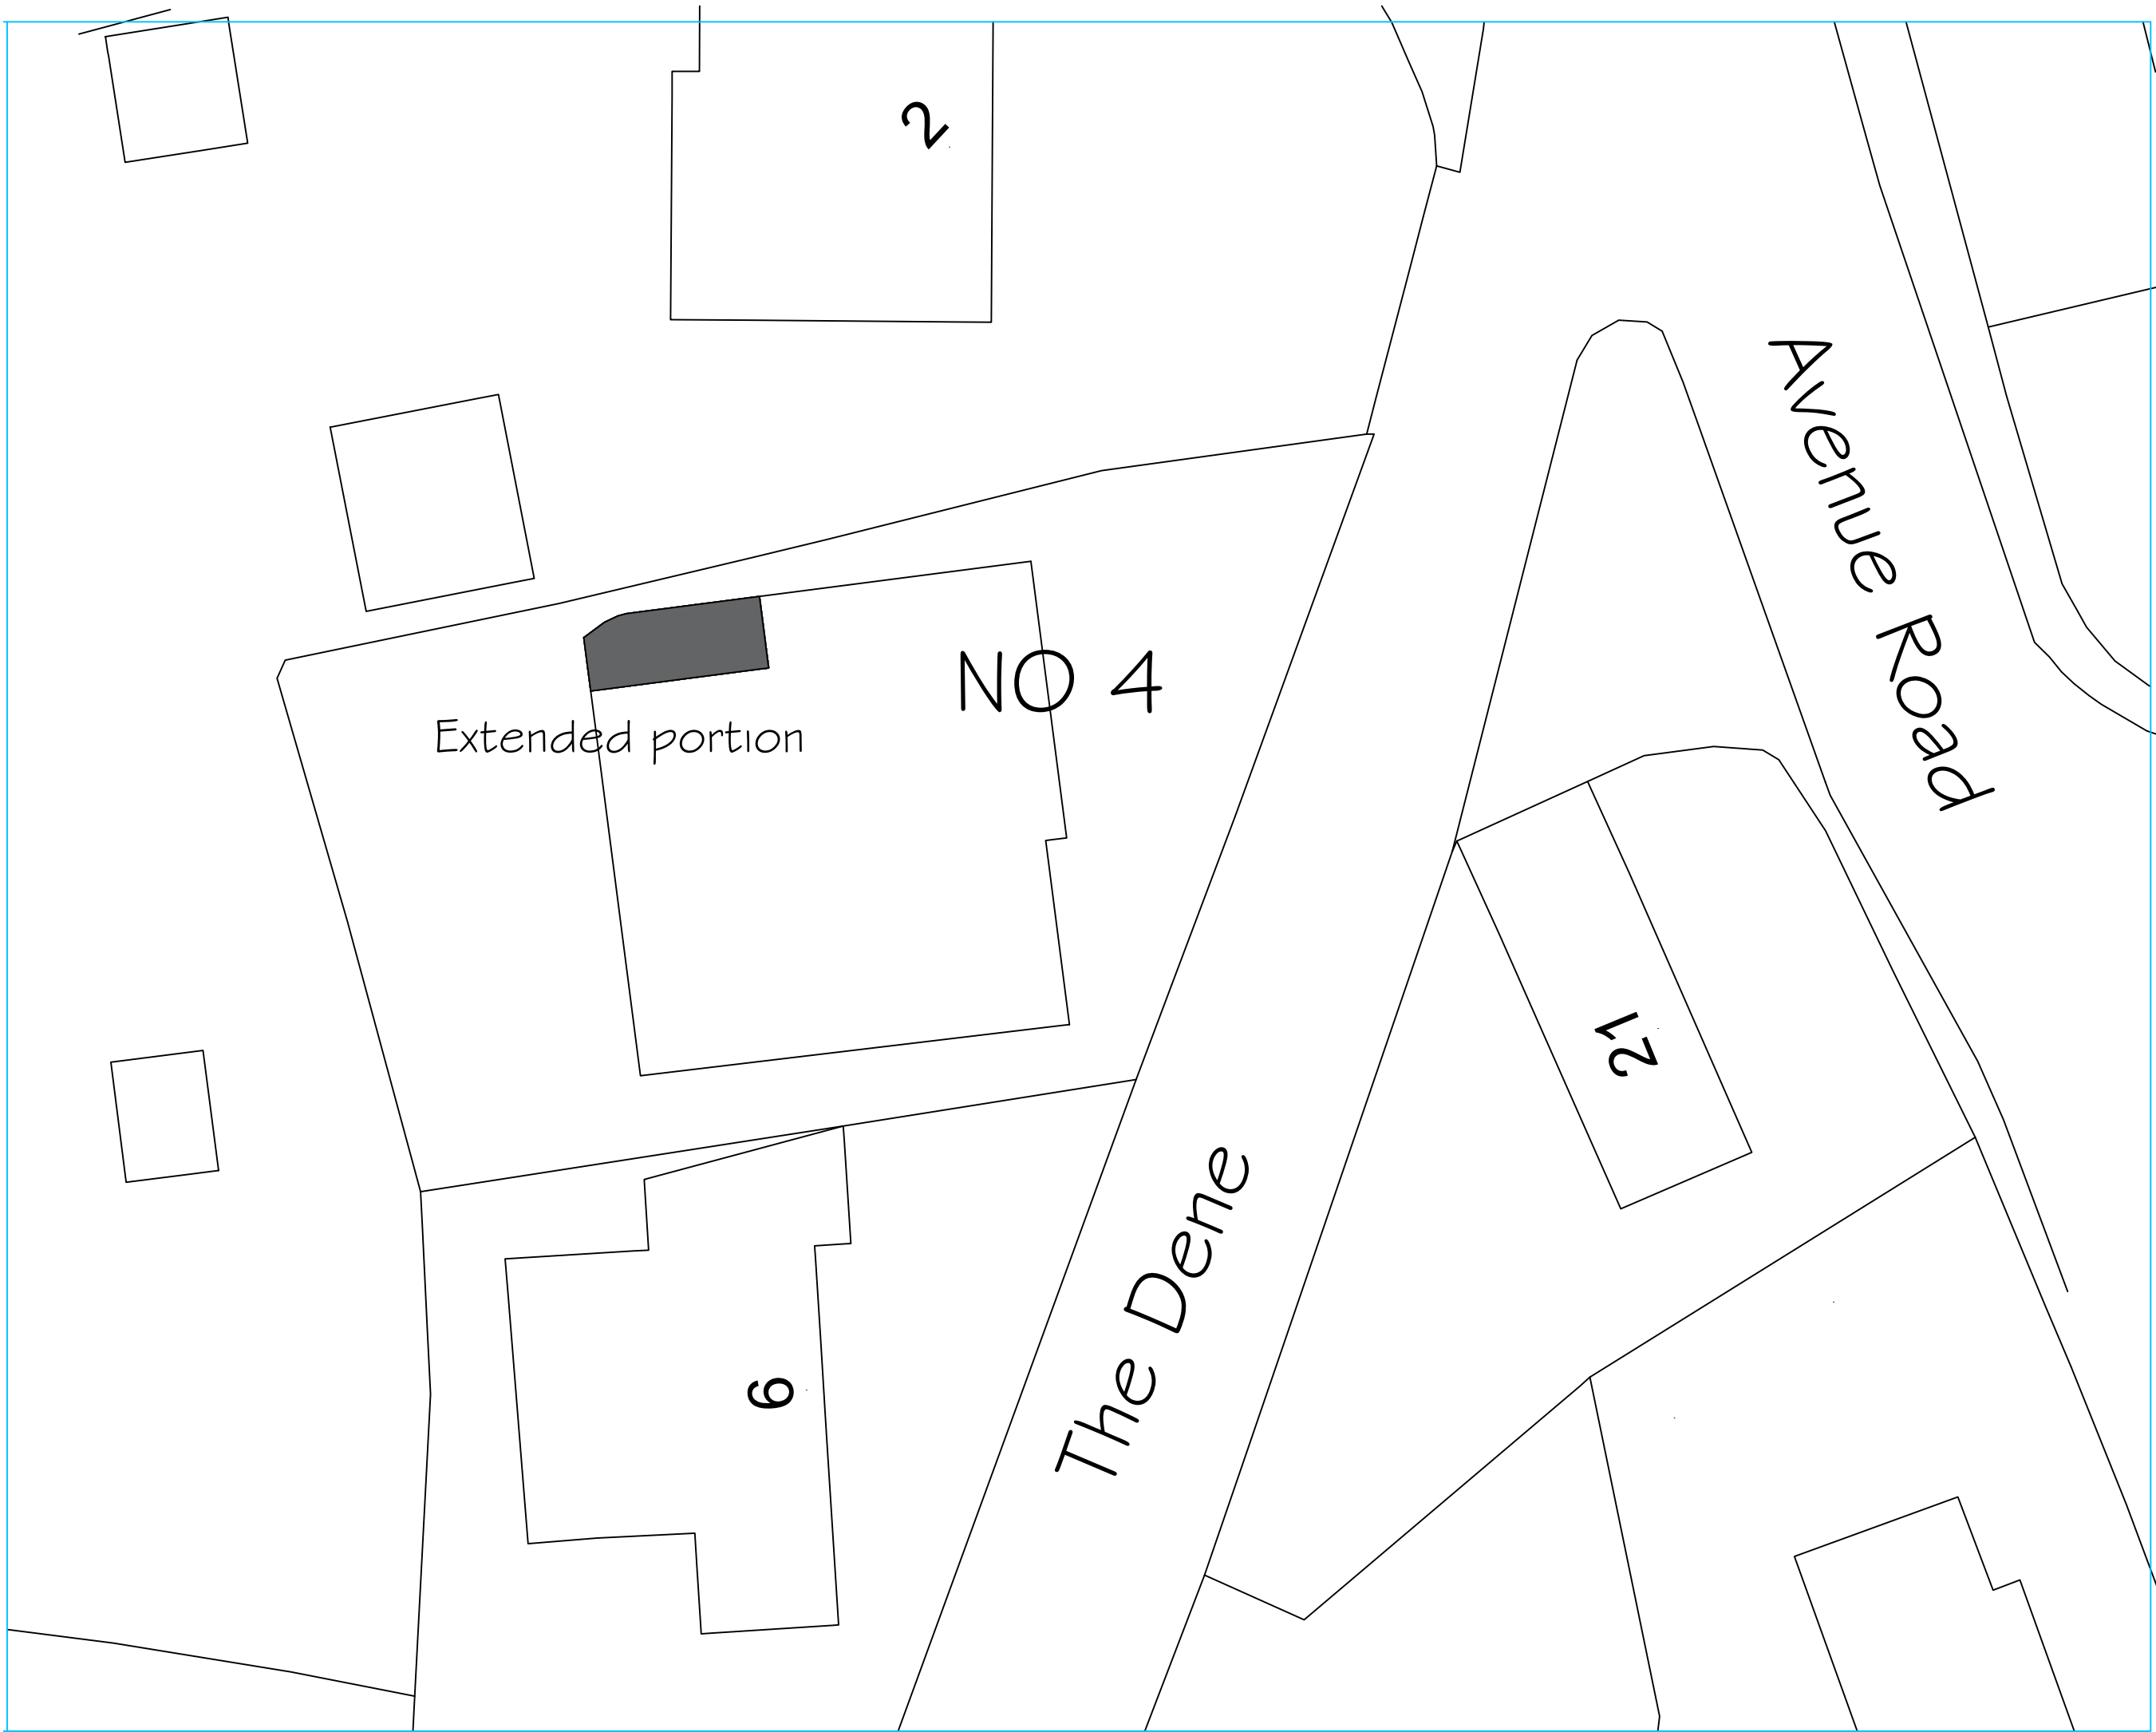

EXISTING SITE PLAN

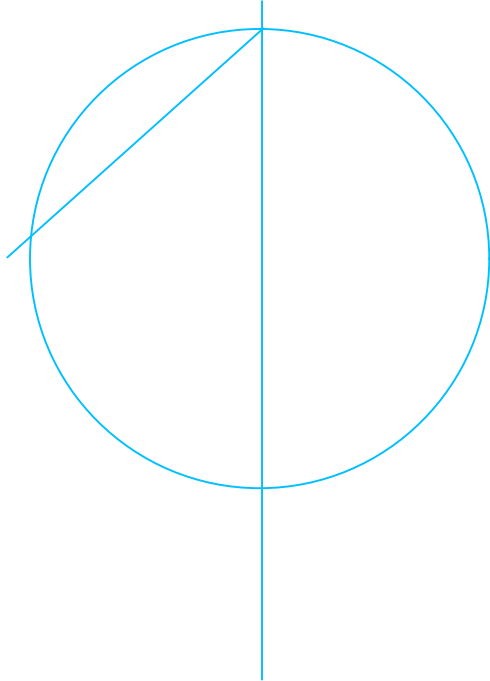

PROPOSED SITE PLAN

Notes.		
notes.		
Project .		
PROPOSED ALTERATIONS 4 THE DENE HURST GREEN LANCASHIRE		
Client.		
MR & MRS MACFARLANE		
drawing title:		
EXISTING & PROPOSED SITE PLANS		
status.		
scale.		
1:200 AT A1		
Drawn by:	checked:	
Date.	PH	
25 AUGUST 2021		
project no.	dig. no.	rev.
PHA/035	200	