



This drawing is to be read in conjunction with all relevant Architect, consultants' and specialist drawings and specifications. The Architect is to be notified of any discrepancies before proceeding. Do not scale from this drawing. All dimensions and levels are to be checked on site. This drawing is subject to copyright. All work carried out before Planning and Building Permission has been granted is at the contractor's risk.
 Note: proposed drawing based on OS dwg information. All illustrated dimensions are approximate and all site dimensions are to be checked on site and subject to site survey.

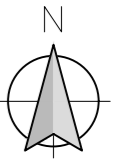

Indicates 67 No. Existing Parking Spaces

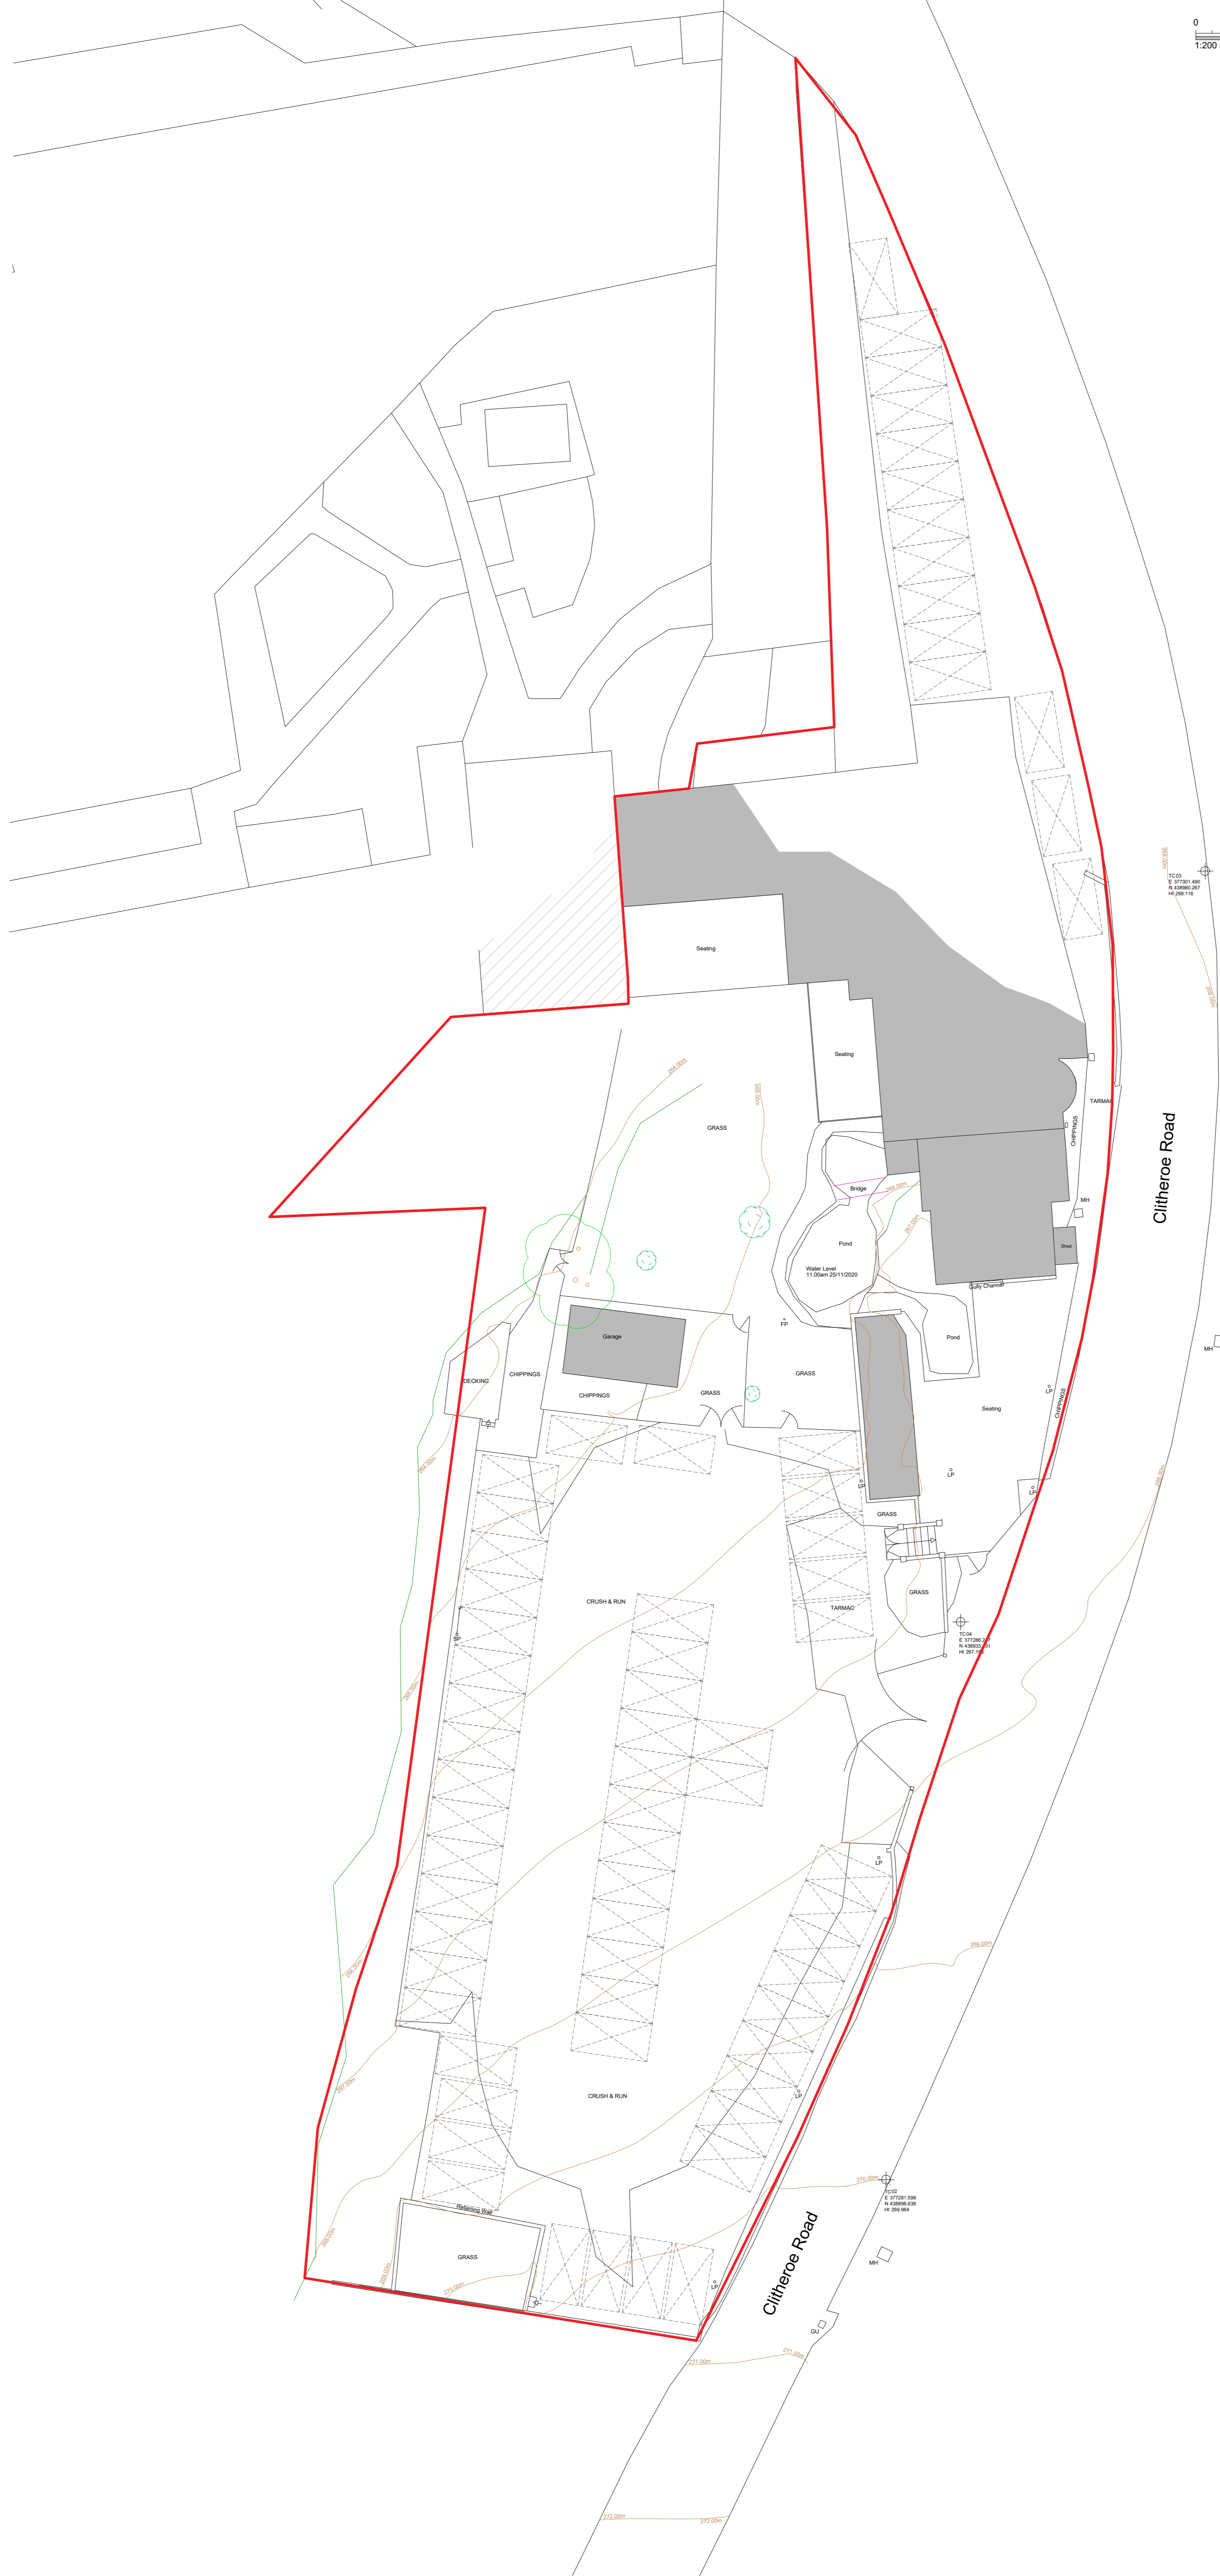

D	20.07.2021	External Seating Added	BWT
C	05.05.2021	Car Parking Amended	BWT
B	29.03.2021	Car Parking Amended	BWT
A	16.03.2021	Car Parking Added	BWT

Client
Mr and Mrs Marhraoui

Job Title
Proposed Holiday Let Units at, The Wellsprings, Sabden

Drawing Title
Existing Site Plan

Scale: **1:200 @A1** Date: **Dec 2020** Drawn: **TriCAD**



6218 -E01 REV **D**