


side elevation.

front elevation.


side elevation.

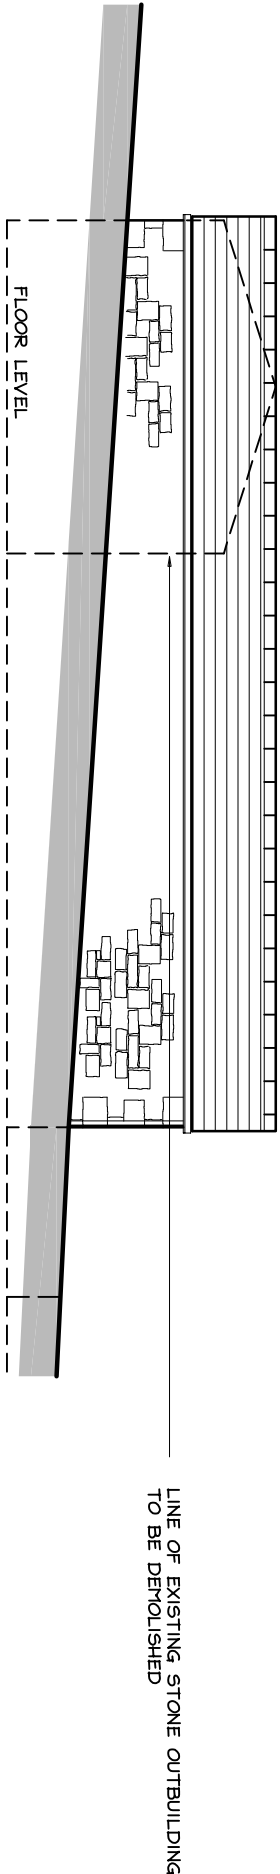


rear elevation.



SCALE BAR in METRES

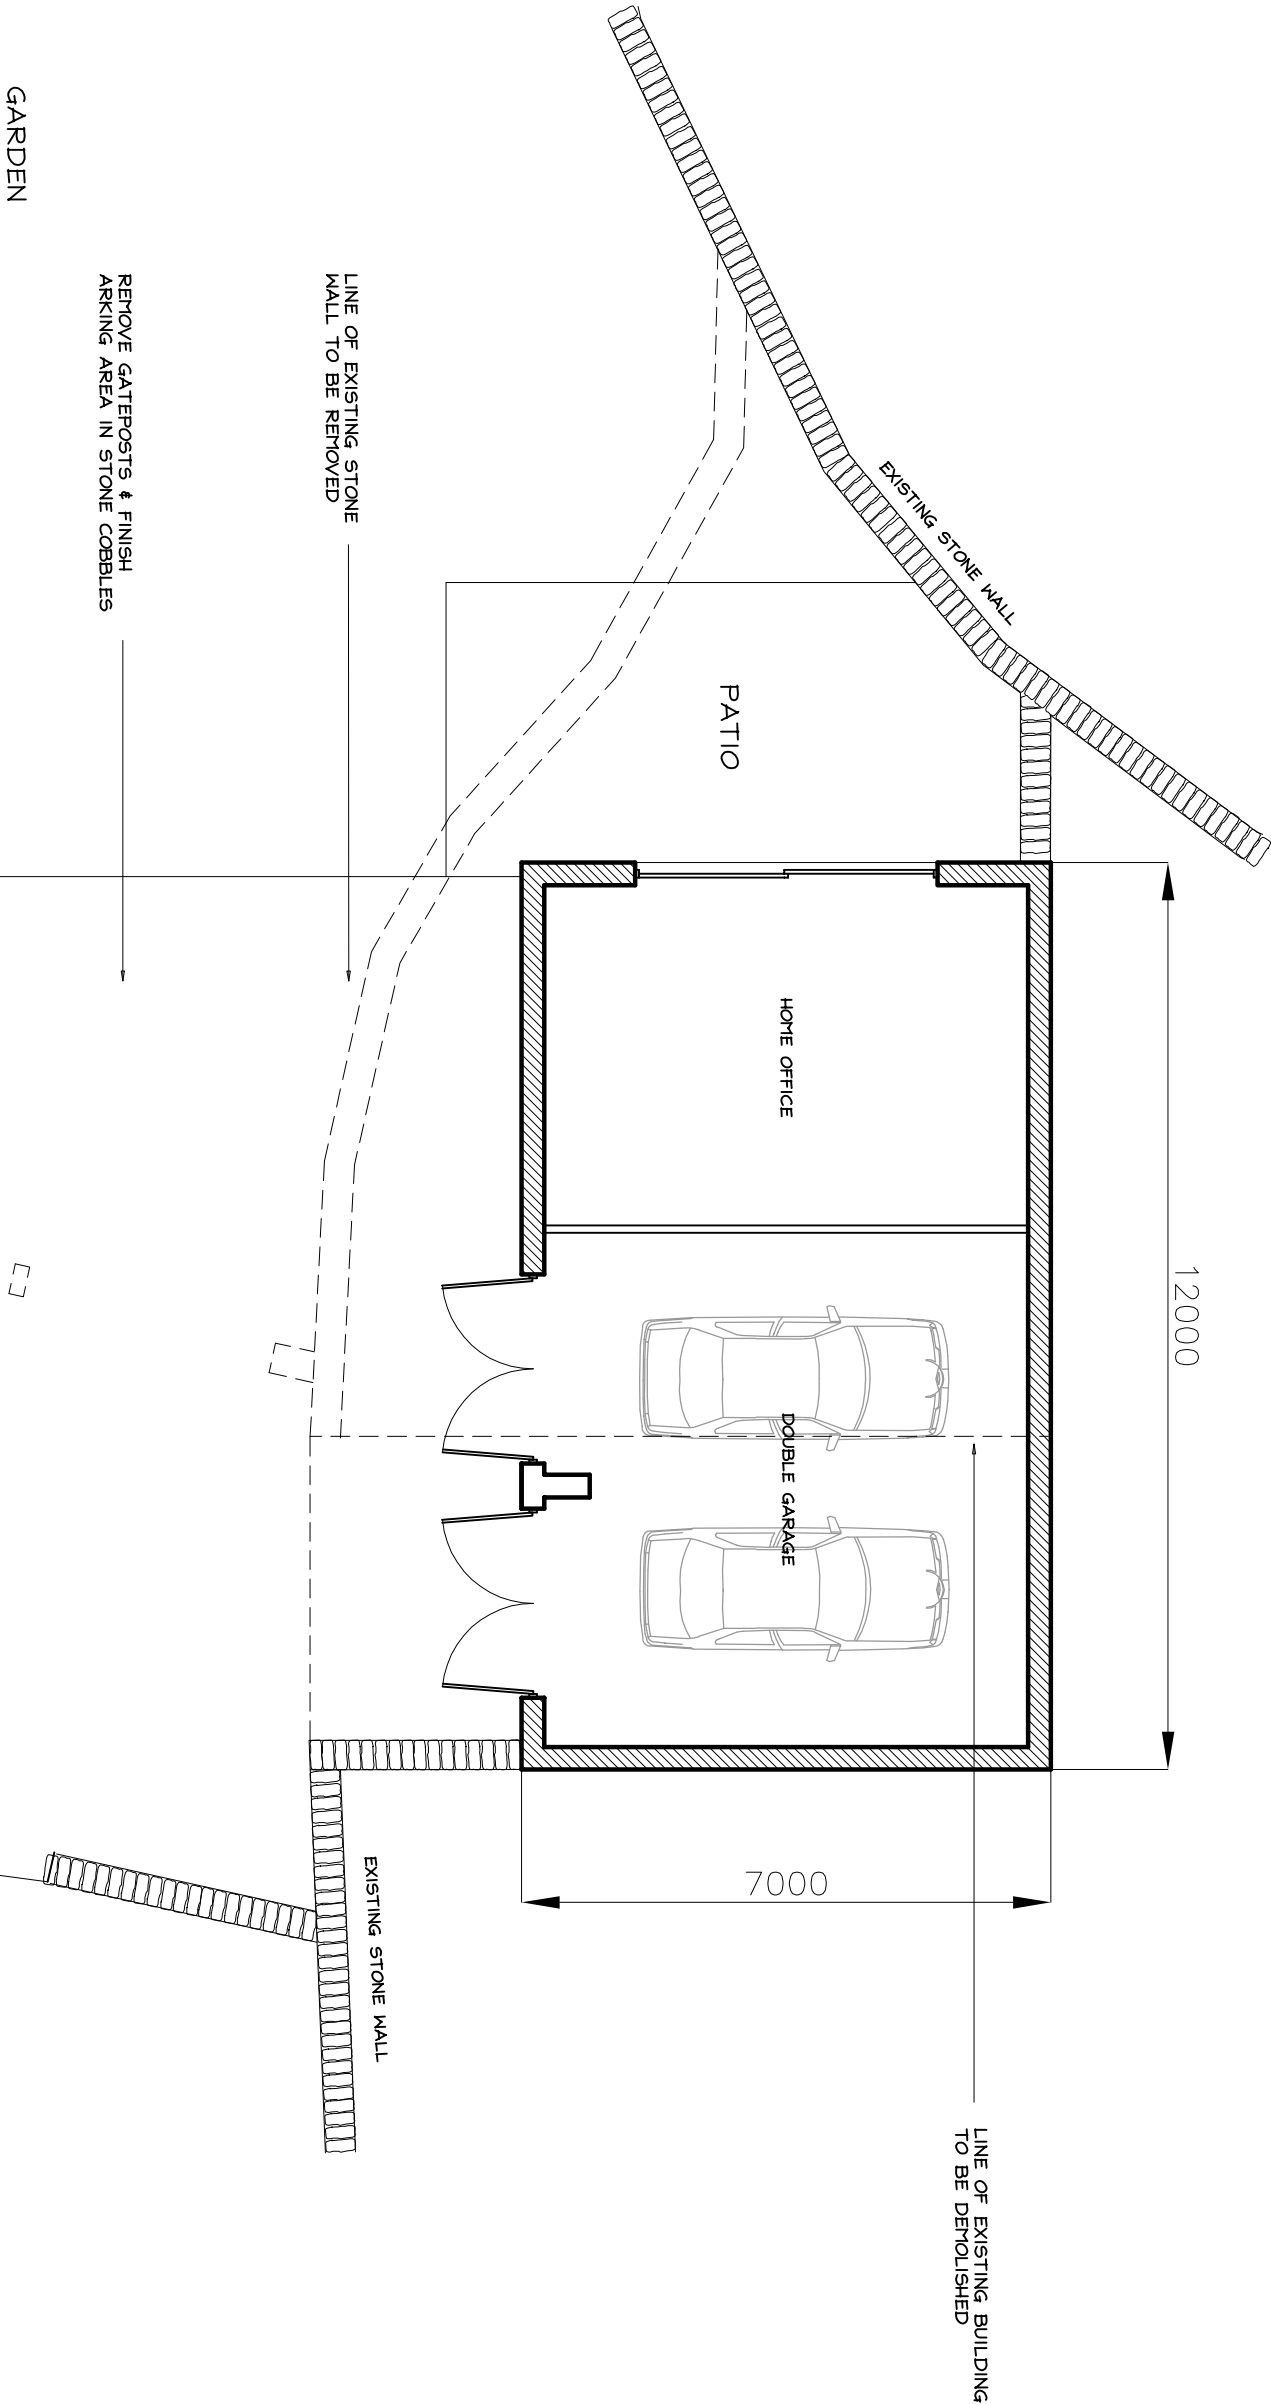

roof plan.

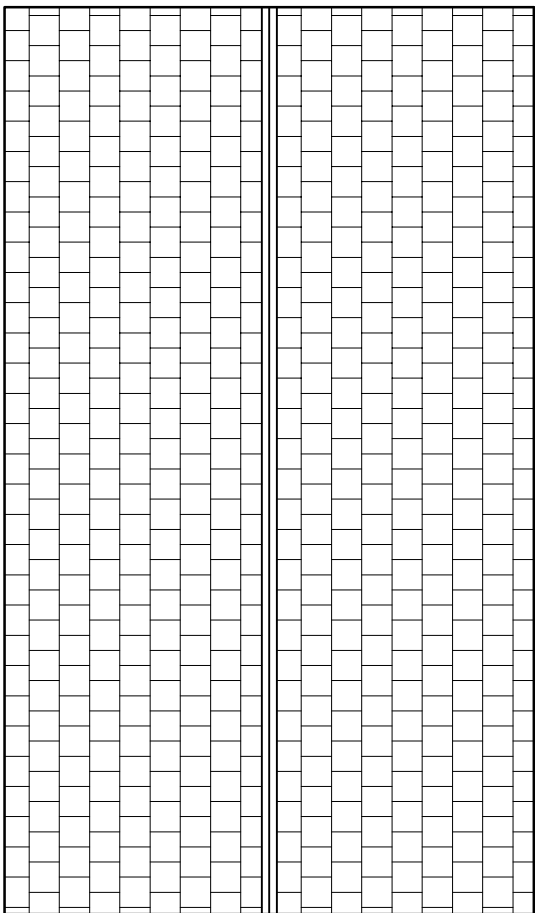

Project:	PROPOSED DOUBLE GARAGE & HOME OFFICE RAKEFOOT BARN, THORNLEY ROAD, CHAILEY		
Drawing:	planning scheme		
Client:	MR A. MILLIGAN		
	adm design		
	Royds House, Harden Road, Kelbrook, Barnoldswick, Lancs. BB18 6TS Tel: 07931 557214 Email: admdesign @ btconnect.com		
Scale(s)	1:100 @ A2	Date	JULY 2021
Drawing no.	ADM/21/35/03	Rev.	A