


side elevation.

front elevation.



side elevation.

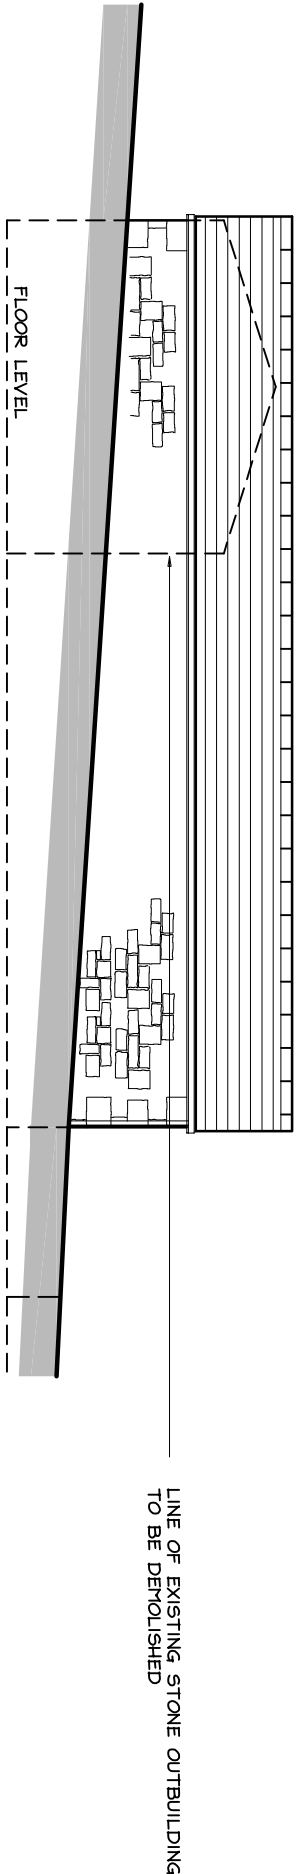

rear elevation.



SCALE BAR in METRES

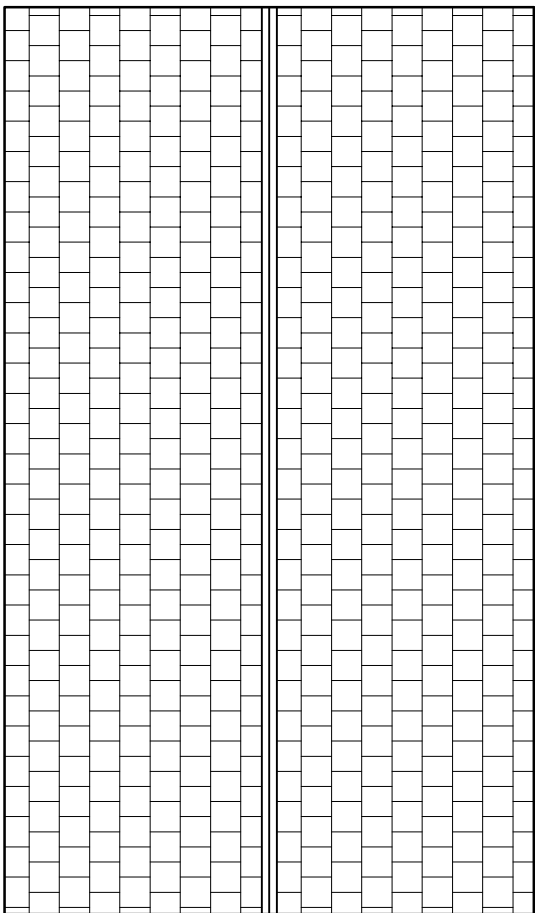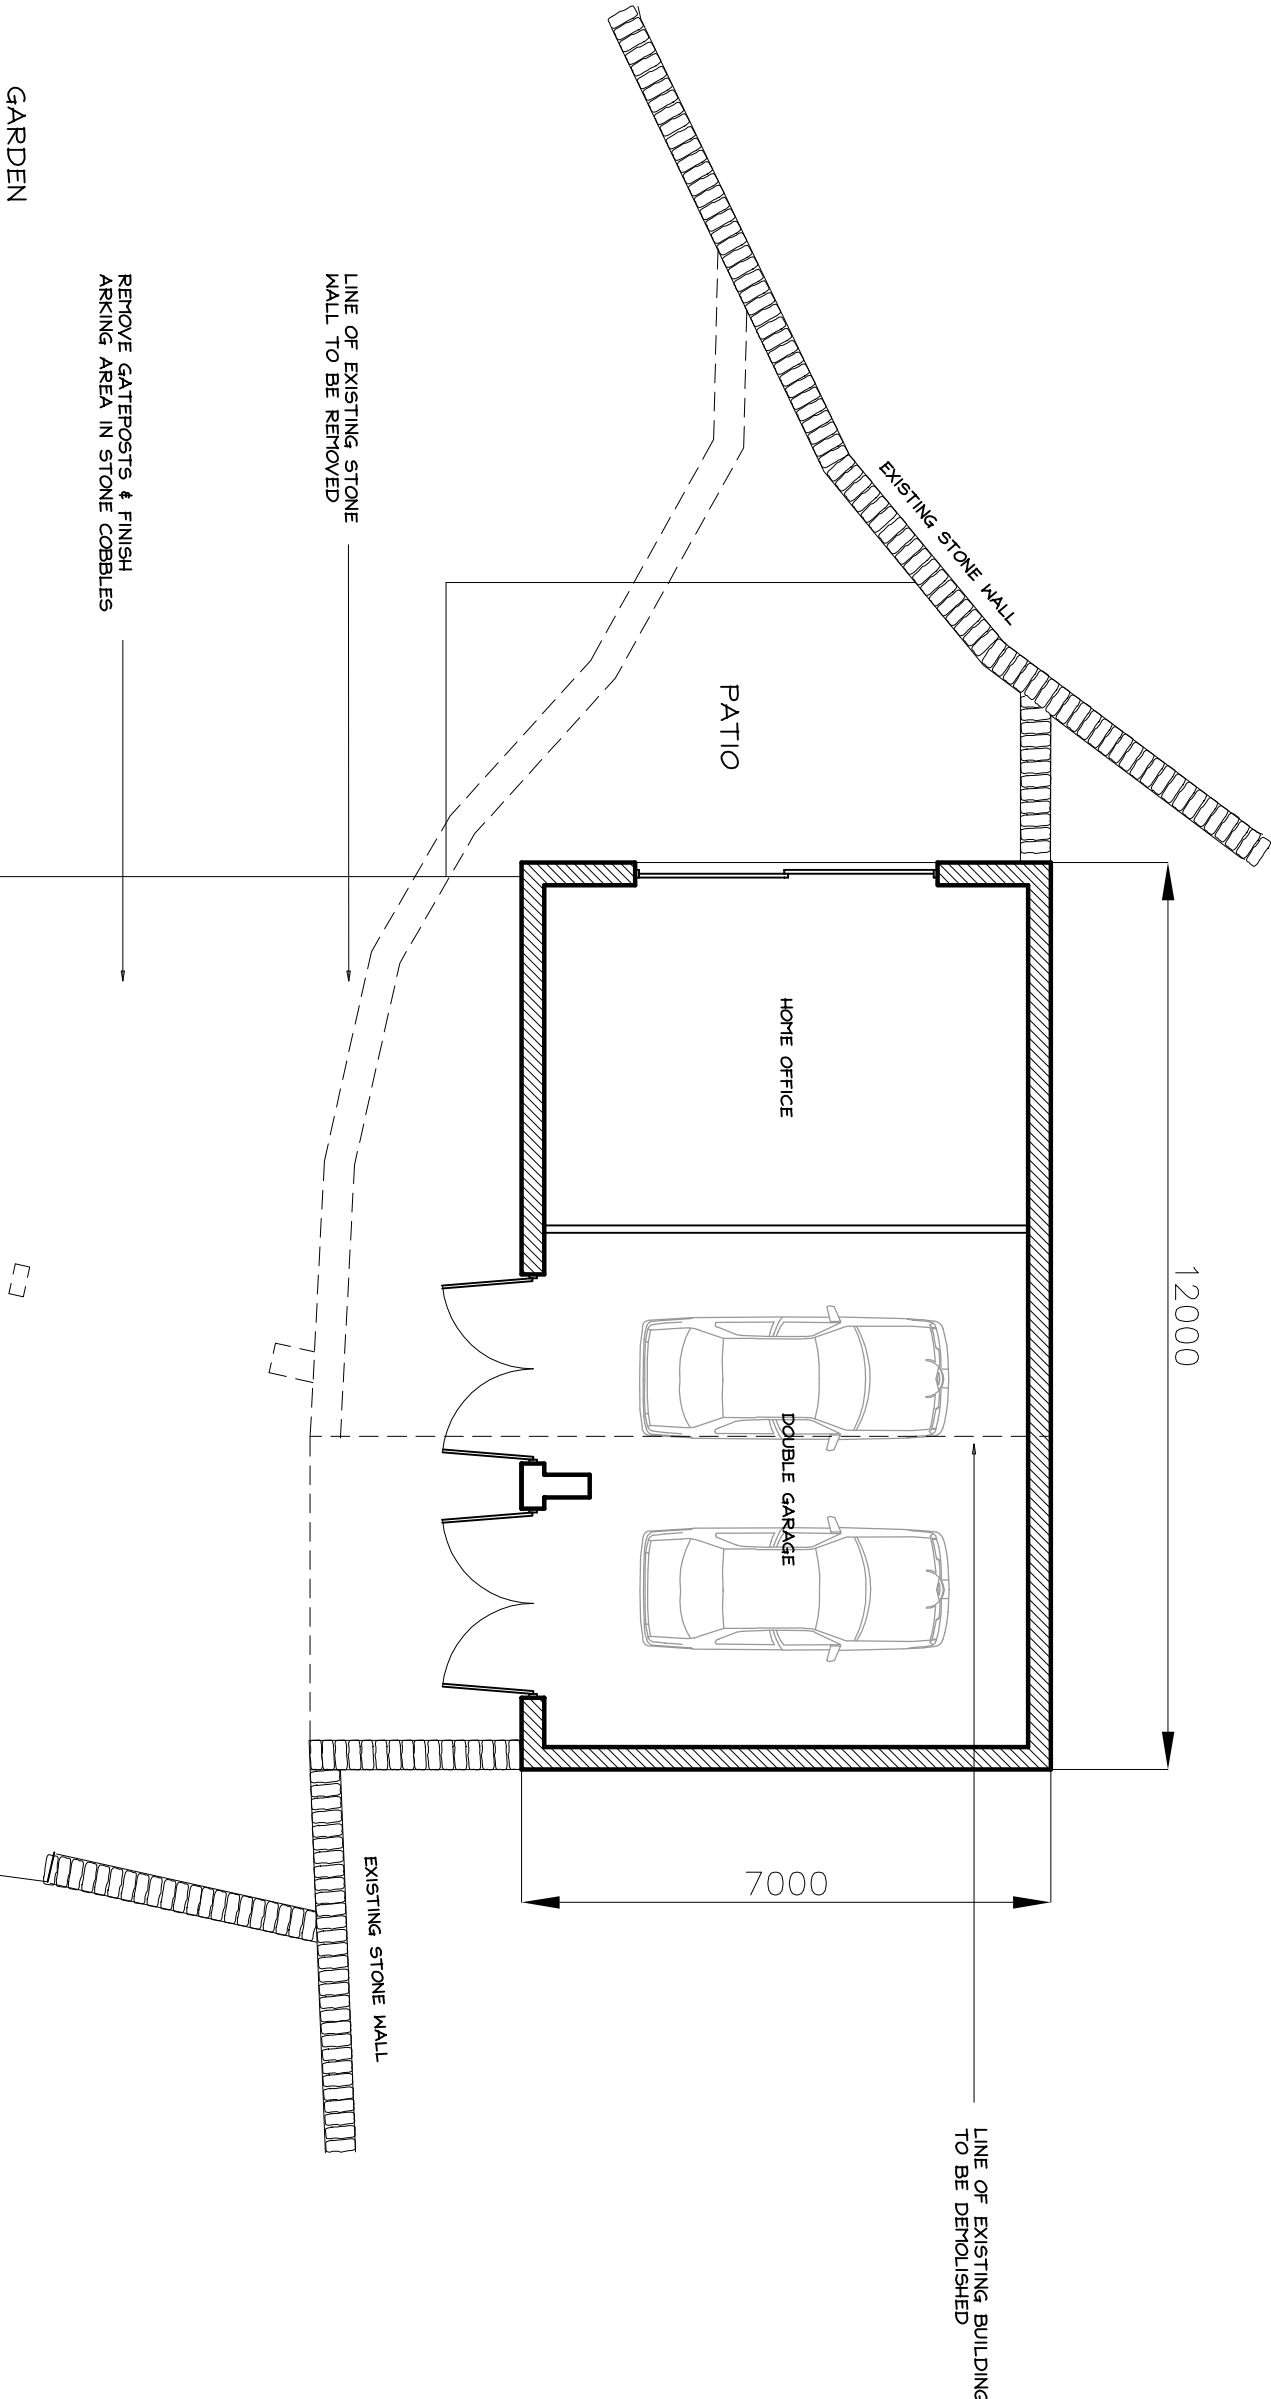

roof plan.

Revisions			
Project: PROPOSED DOUBLE GARAGE & HOME OFFICE RAKEFOOT BARN, THORNLEY ROAD, CHAILEY			
Drawing: planning scheme			
Client: MR. A. MULLIGAN			
Scale(s) 1:100 @ A2 Date JULY 2021			
Drawing no. ADM/21/36/03 Rev.			

adm design

Royds House, Harden Road, Kelbrook, Barnoldswick, Lancs. BB18 6TS
Tel 07931 557214 Email: admdesign @ btconnect.com