

DRAWING TITLE:

Balustrade Details

PROJECT DESCRIPTION:

New House PLOT 2

PROJECT ADDRESS:


30 Barker Lane -Mellor Blackburn

Planning Drawing



DATE: Apr 2021

SCALE: As indicated @A3 21024-250

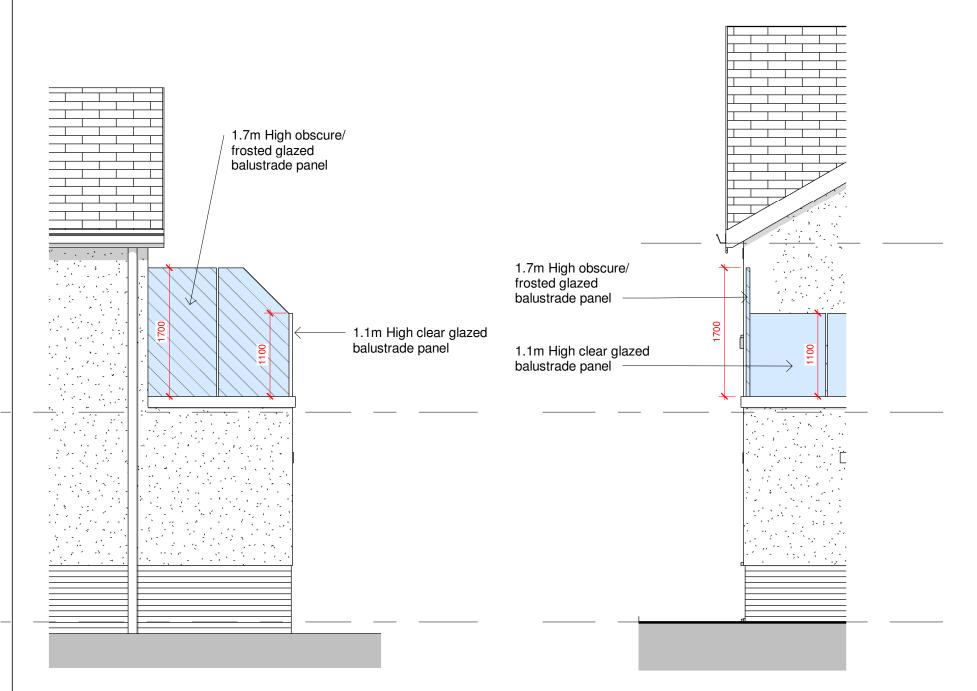

Typical Proposed Balustrade Side Elevation

Typical Proposed Balustrade Front Elevation