



Proposed Front Elevation - Planning

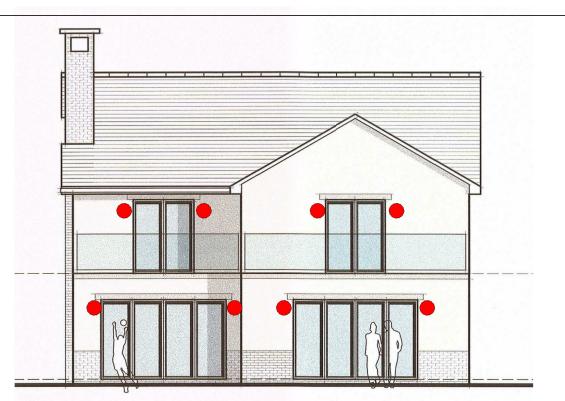

Proposed Rear Elevation - Planning

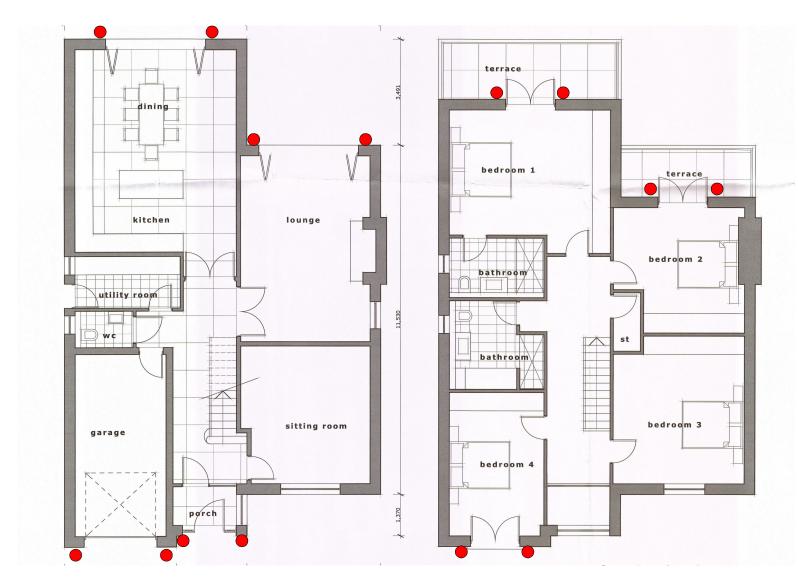


01_Proposed Floor Plans - Planning



KEY

Olivio Black 2 External Light -



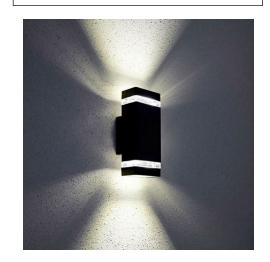

Date

DRAWING TITLE:

External Lighting Details
PROJECT DESCRIPTION:

Residential Development

PROJECT ADDRESS:

30 Barker Lane -Mellor Blackburn

Planning Drawing



DATE: Apr 2021

SCALE: As indicated @A3 21024-151