




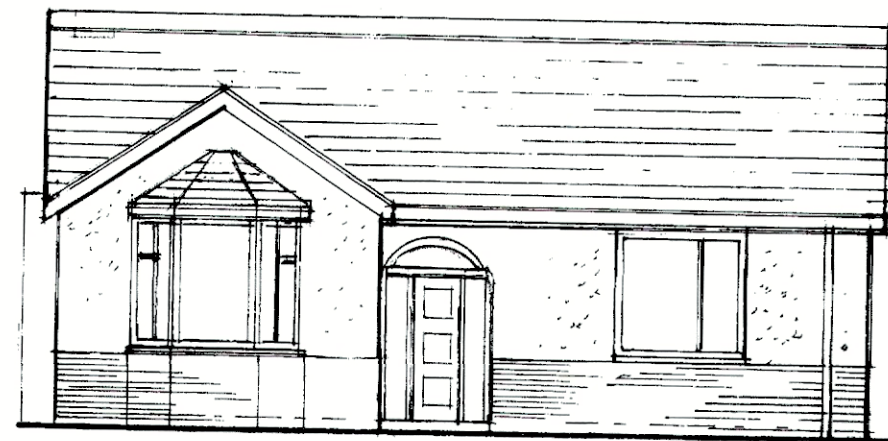


EAST ELEVATION

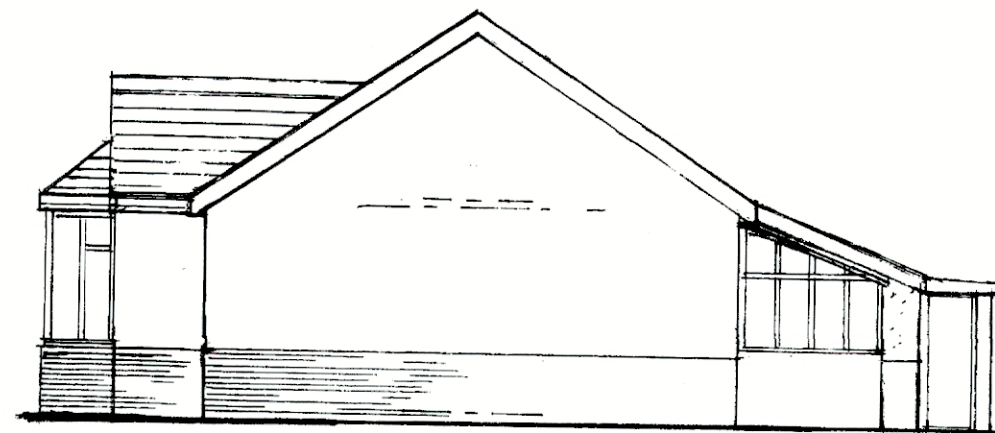


NORTH ELEVATION

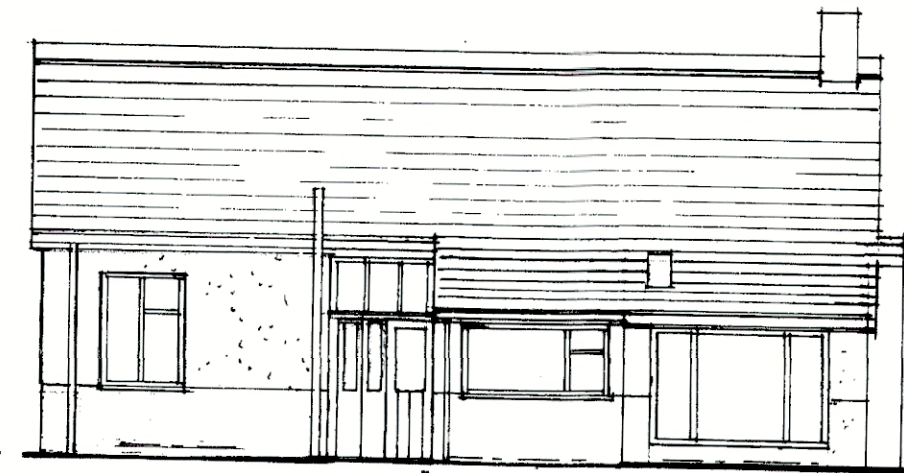

WEST ELEVATION

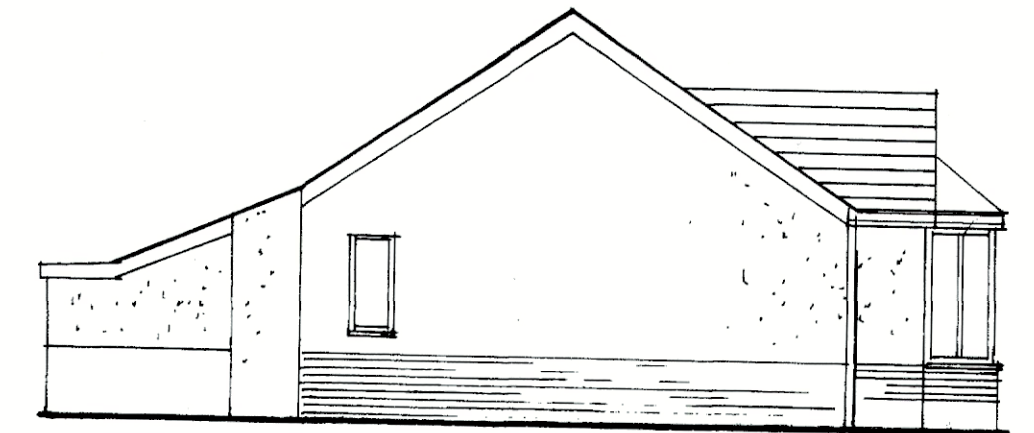

SOUTH ELEVATION

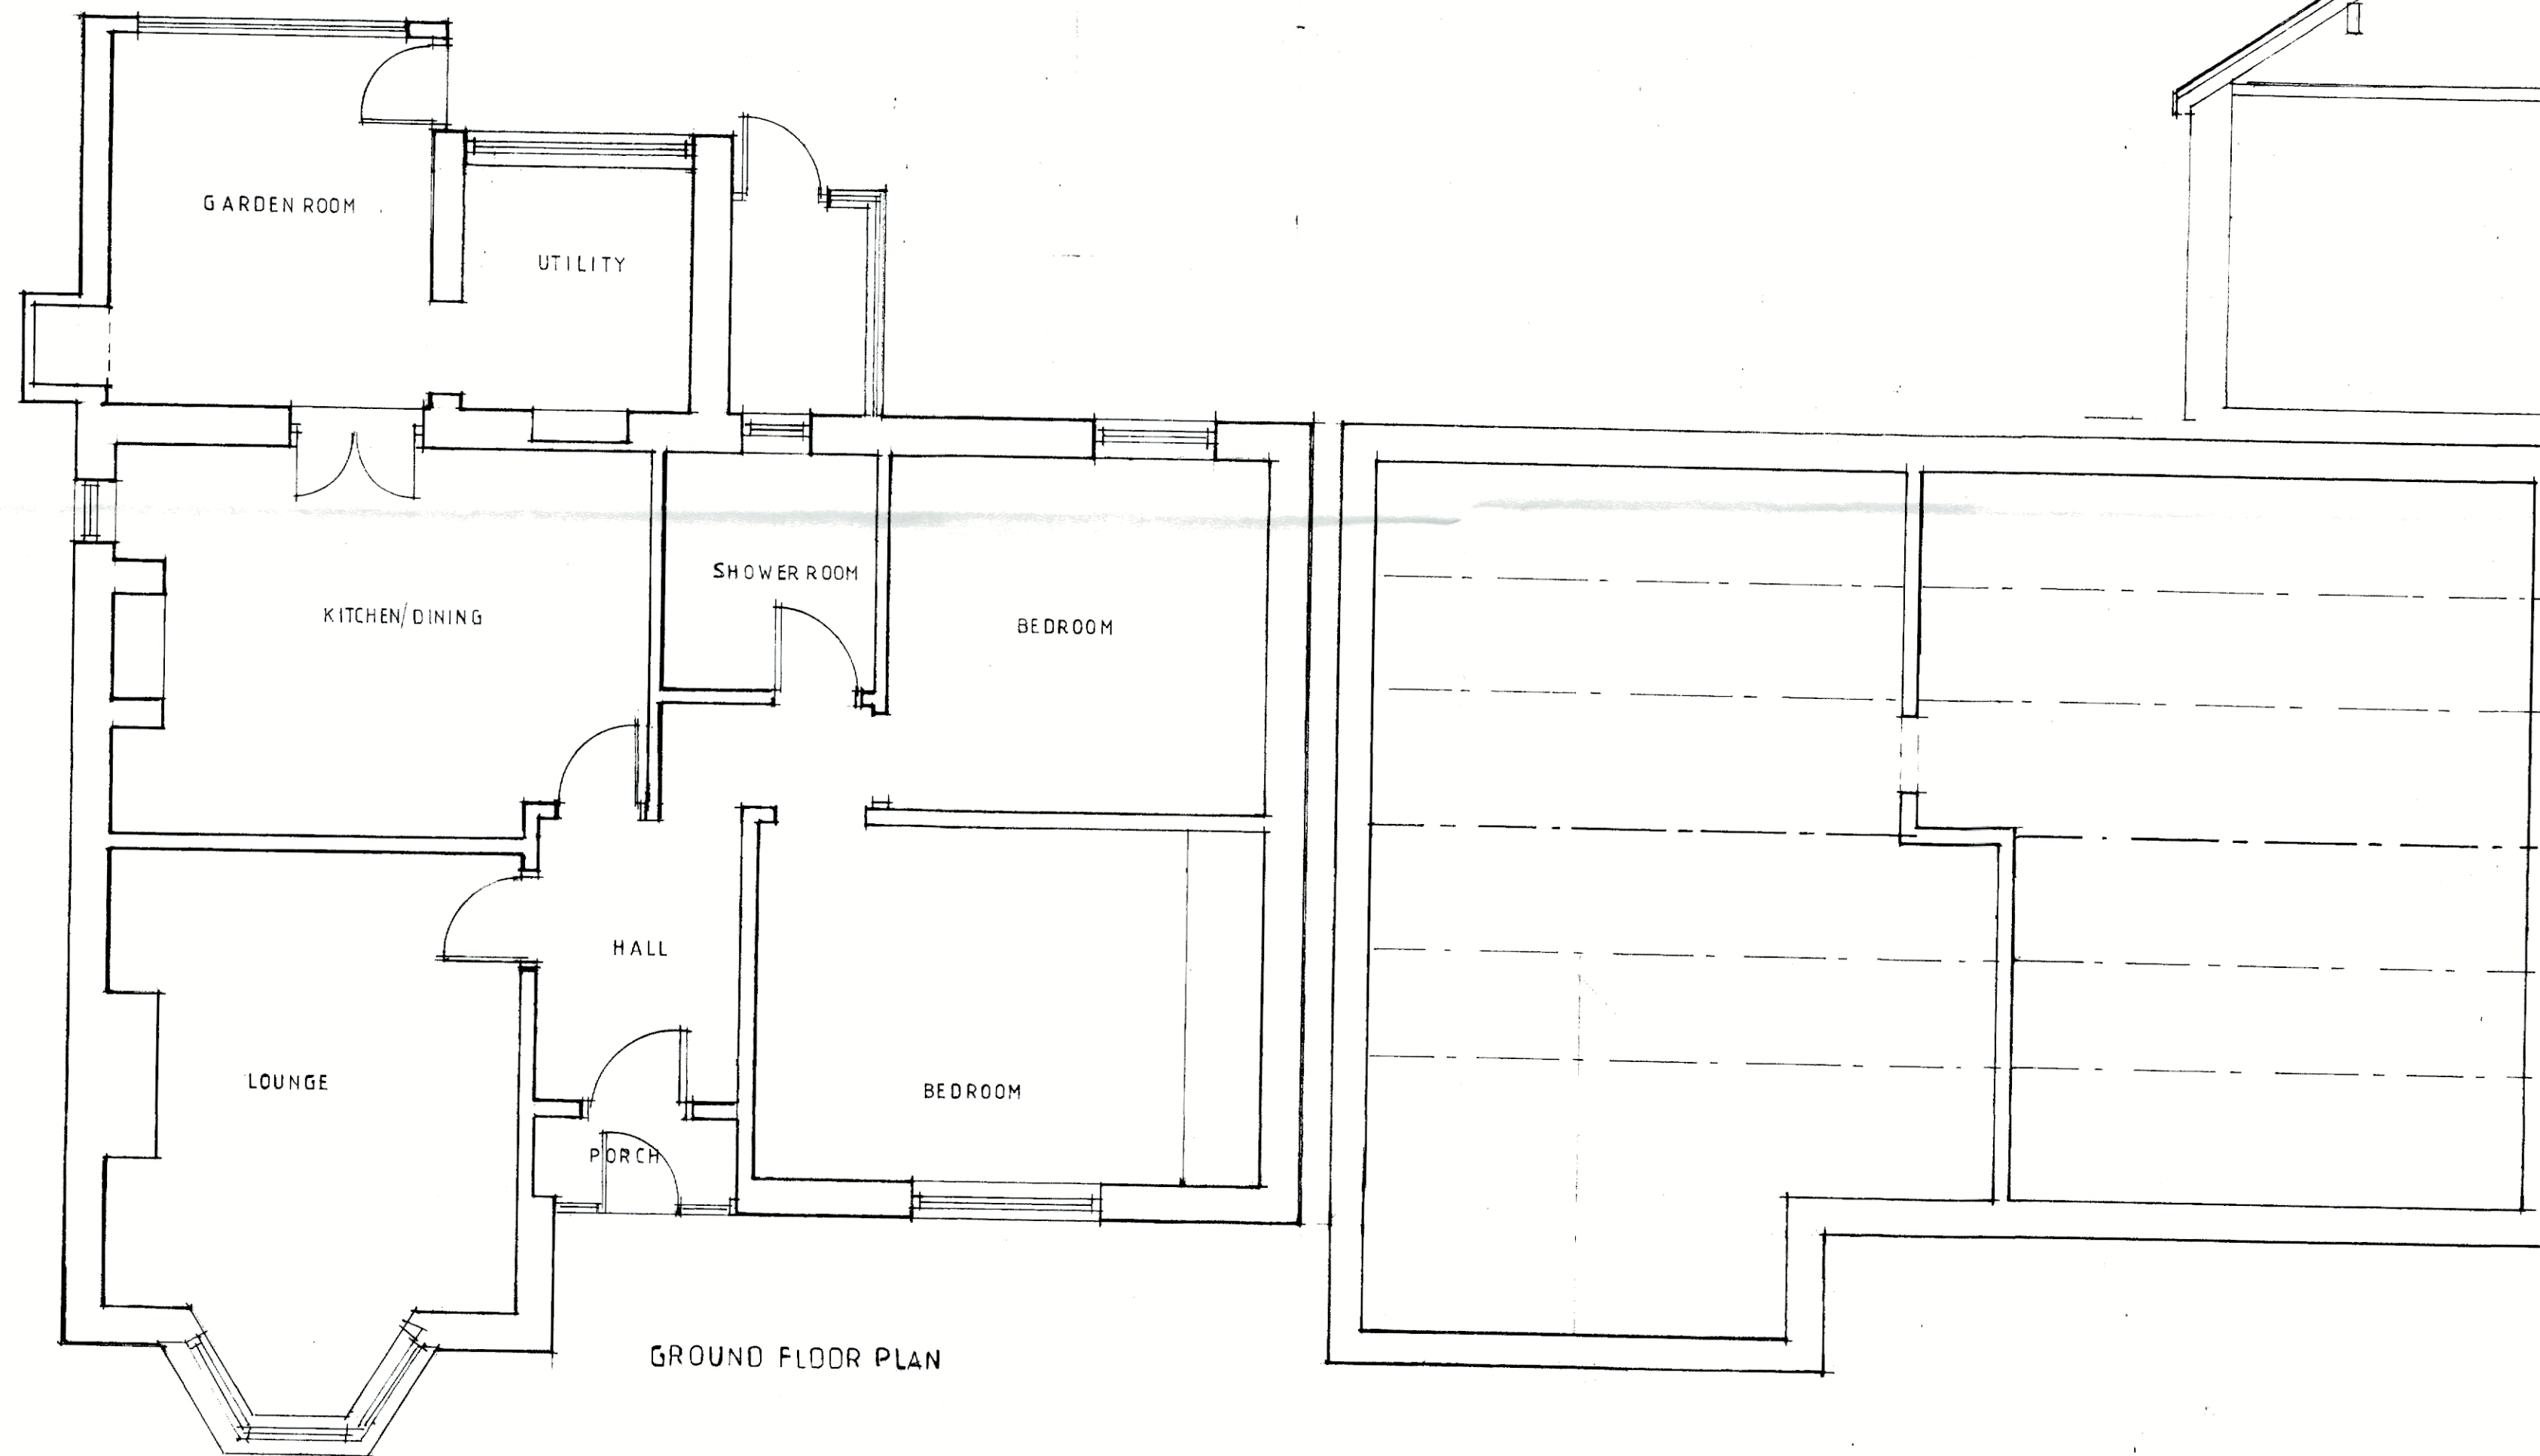

GROUND FLOOR PLAN

SECTION

Client
Mr J Wolstenholme

Job title
**PROPOSED ALTERATIONS TO
LYNDALE
WHALLEY ROAD
PENDLETON**

Drawing title
**EXISTING PLANS AND
ELEVATIONS**

Scale 1:50 1:100	Date JUL 21	Drawn LJR
----------------------------	-----------------------	---------------------

spa
SUNDERLAND PEACOCK ARCHITECTS

SUNDERLAND PEACOCK & ASSOCIATES LTD
PO BOX 10000, PINEVIEW ROAD, CLITHEROE
LANCASHIRE BB7 7AG
T 01200 473170 F 01200 473328
E info@sunderland-peacock.com
www.sunderland-peacock.com



6446 - 1

31202110821