



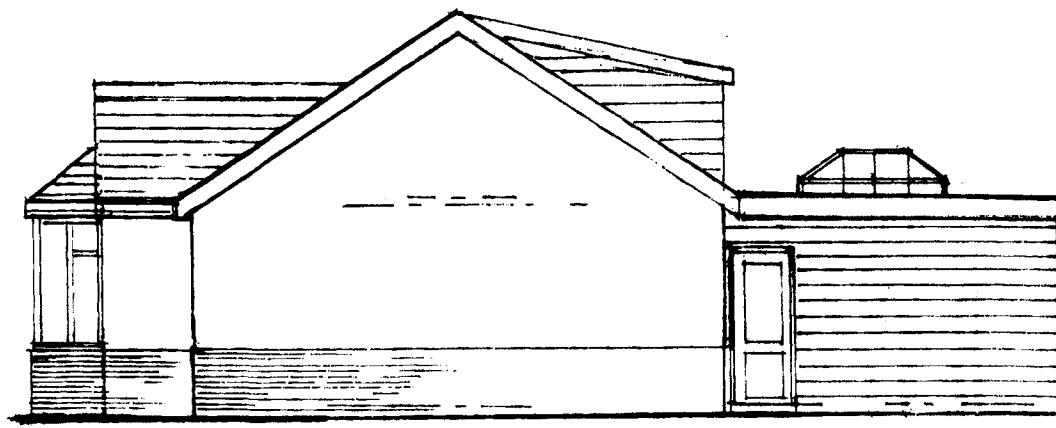


EAST ELEVATION

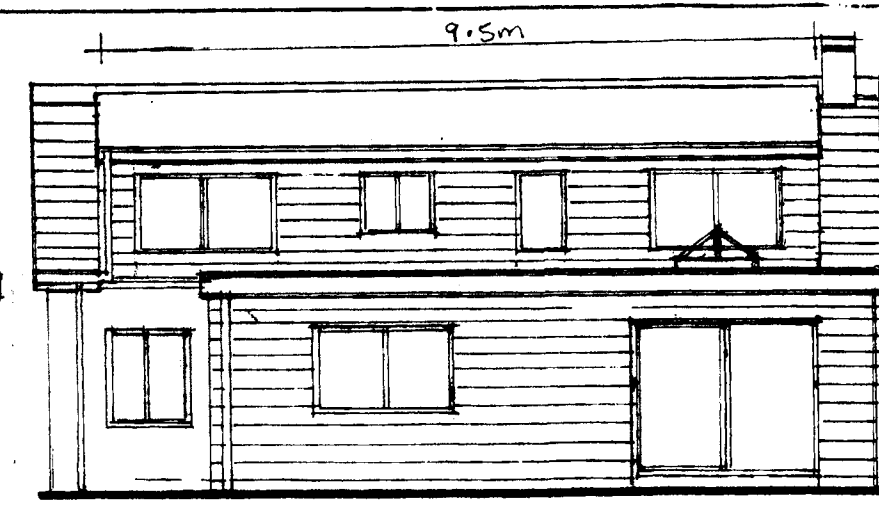


NORTH ELEVATION



WEST ELEVATION


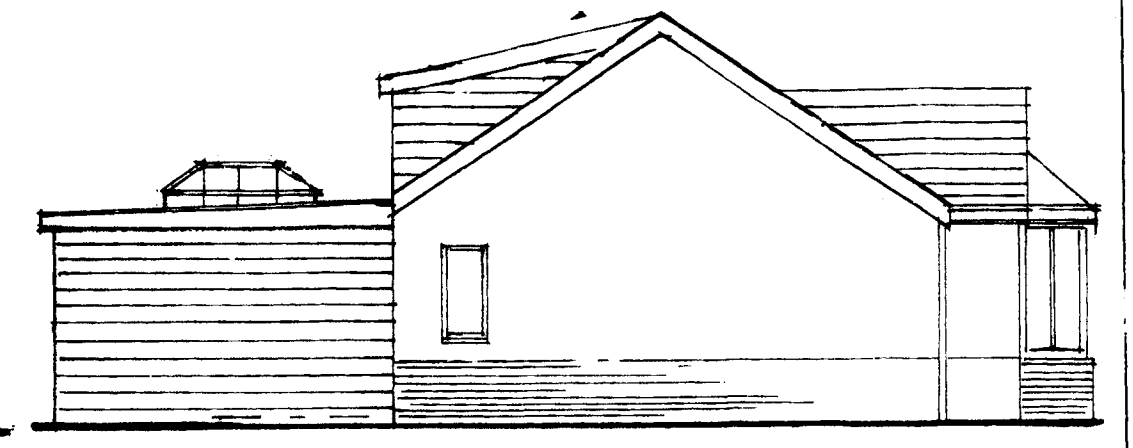


SOUTH ELEVATION

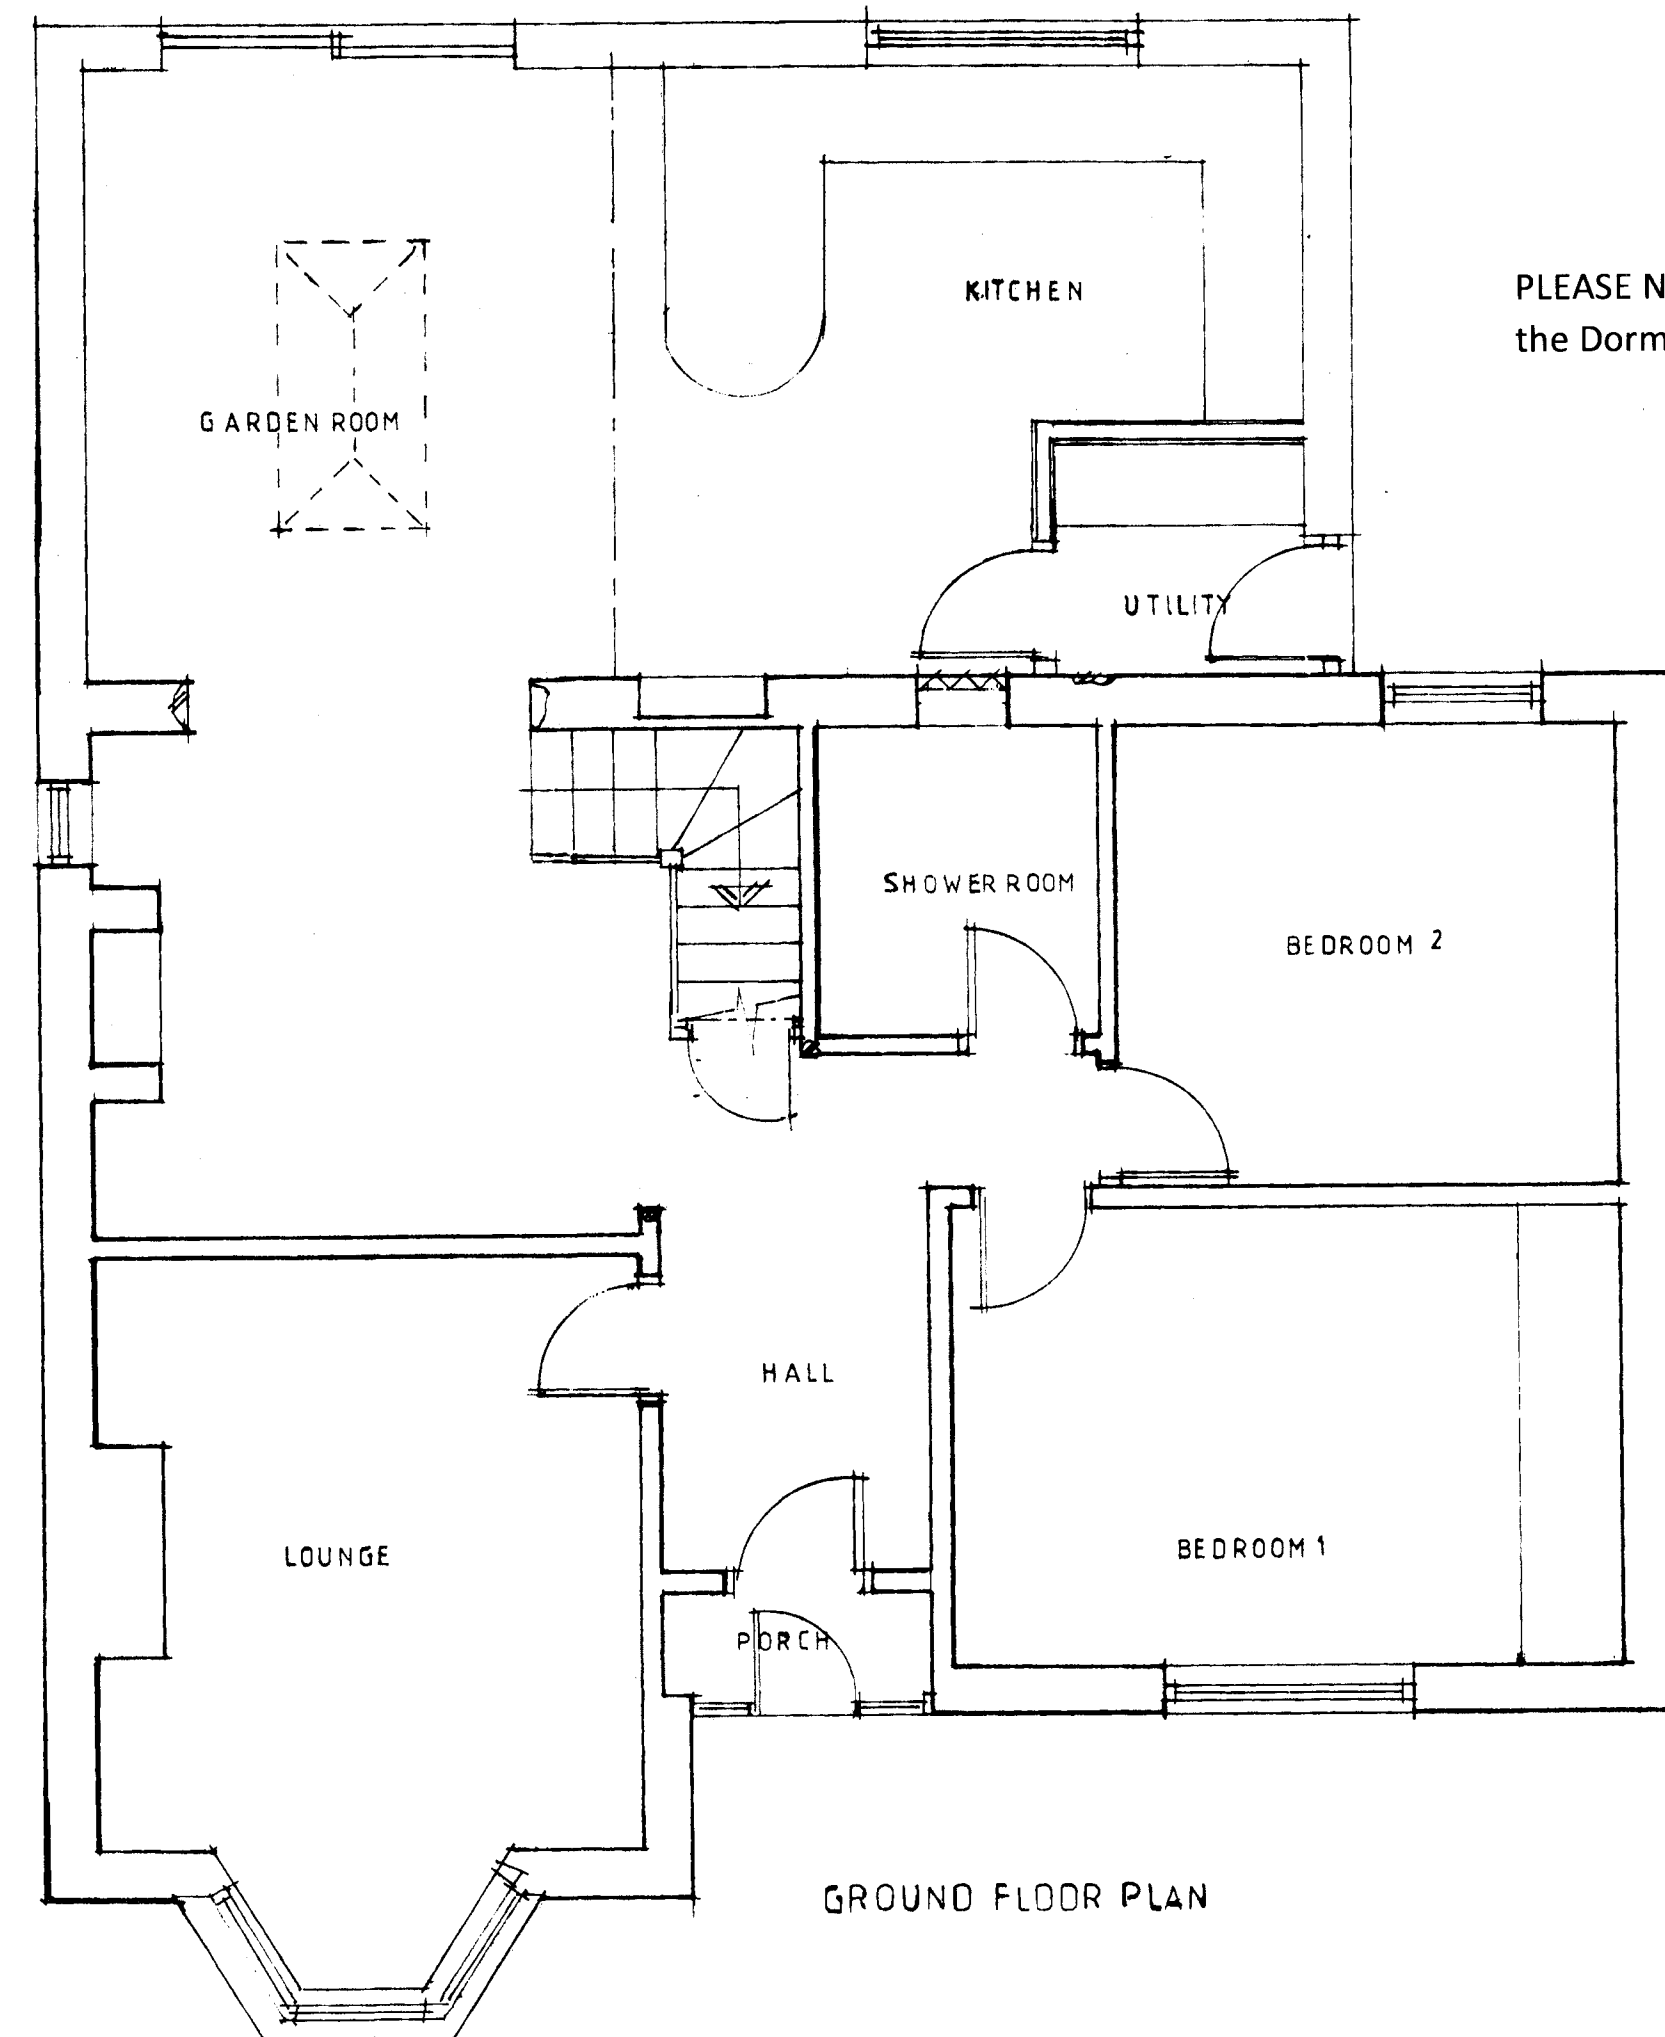

GROUND FLOOR PLAN

PLEASE NOTE : The single storey rear extension does not form part of the Dormer ' Certificate of Lawfulness ' application.

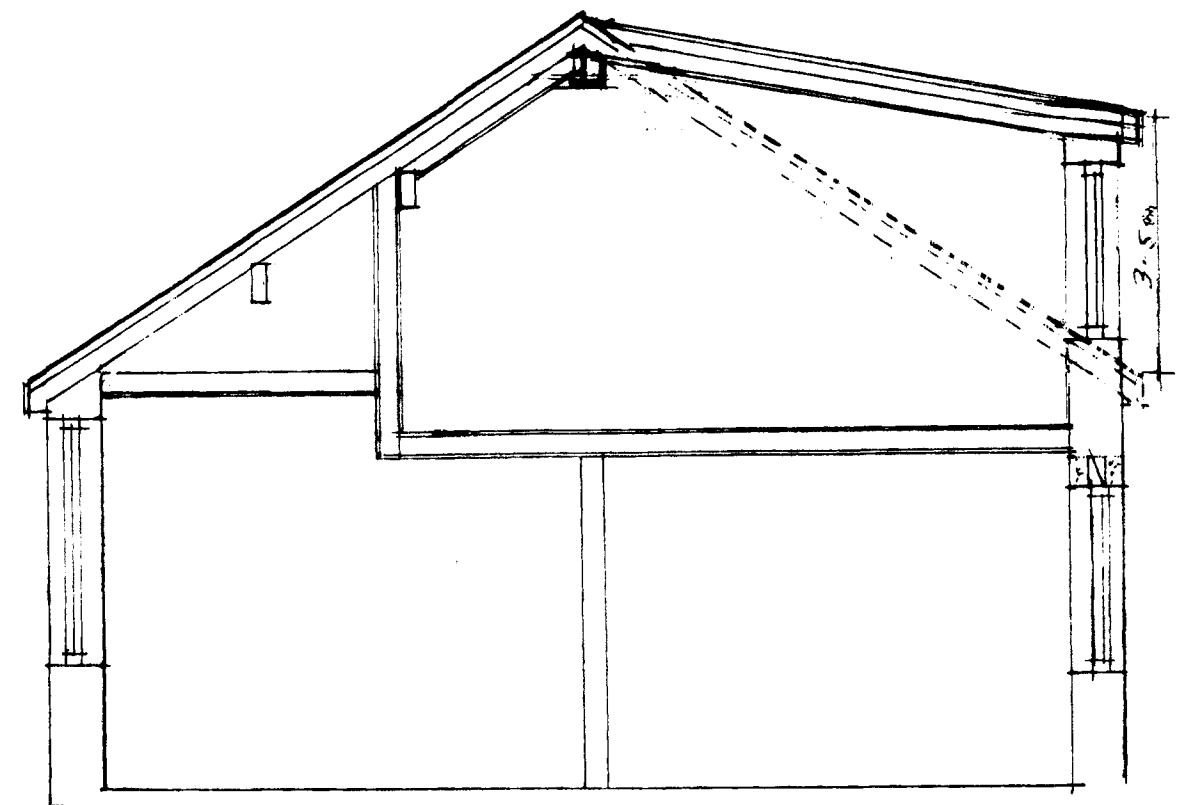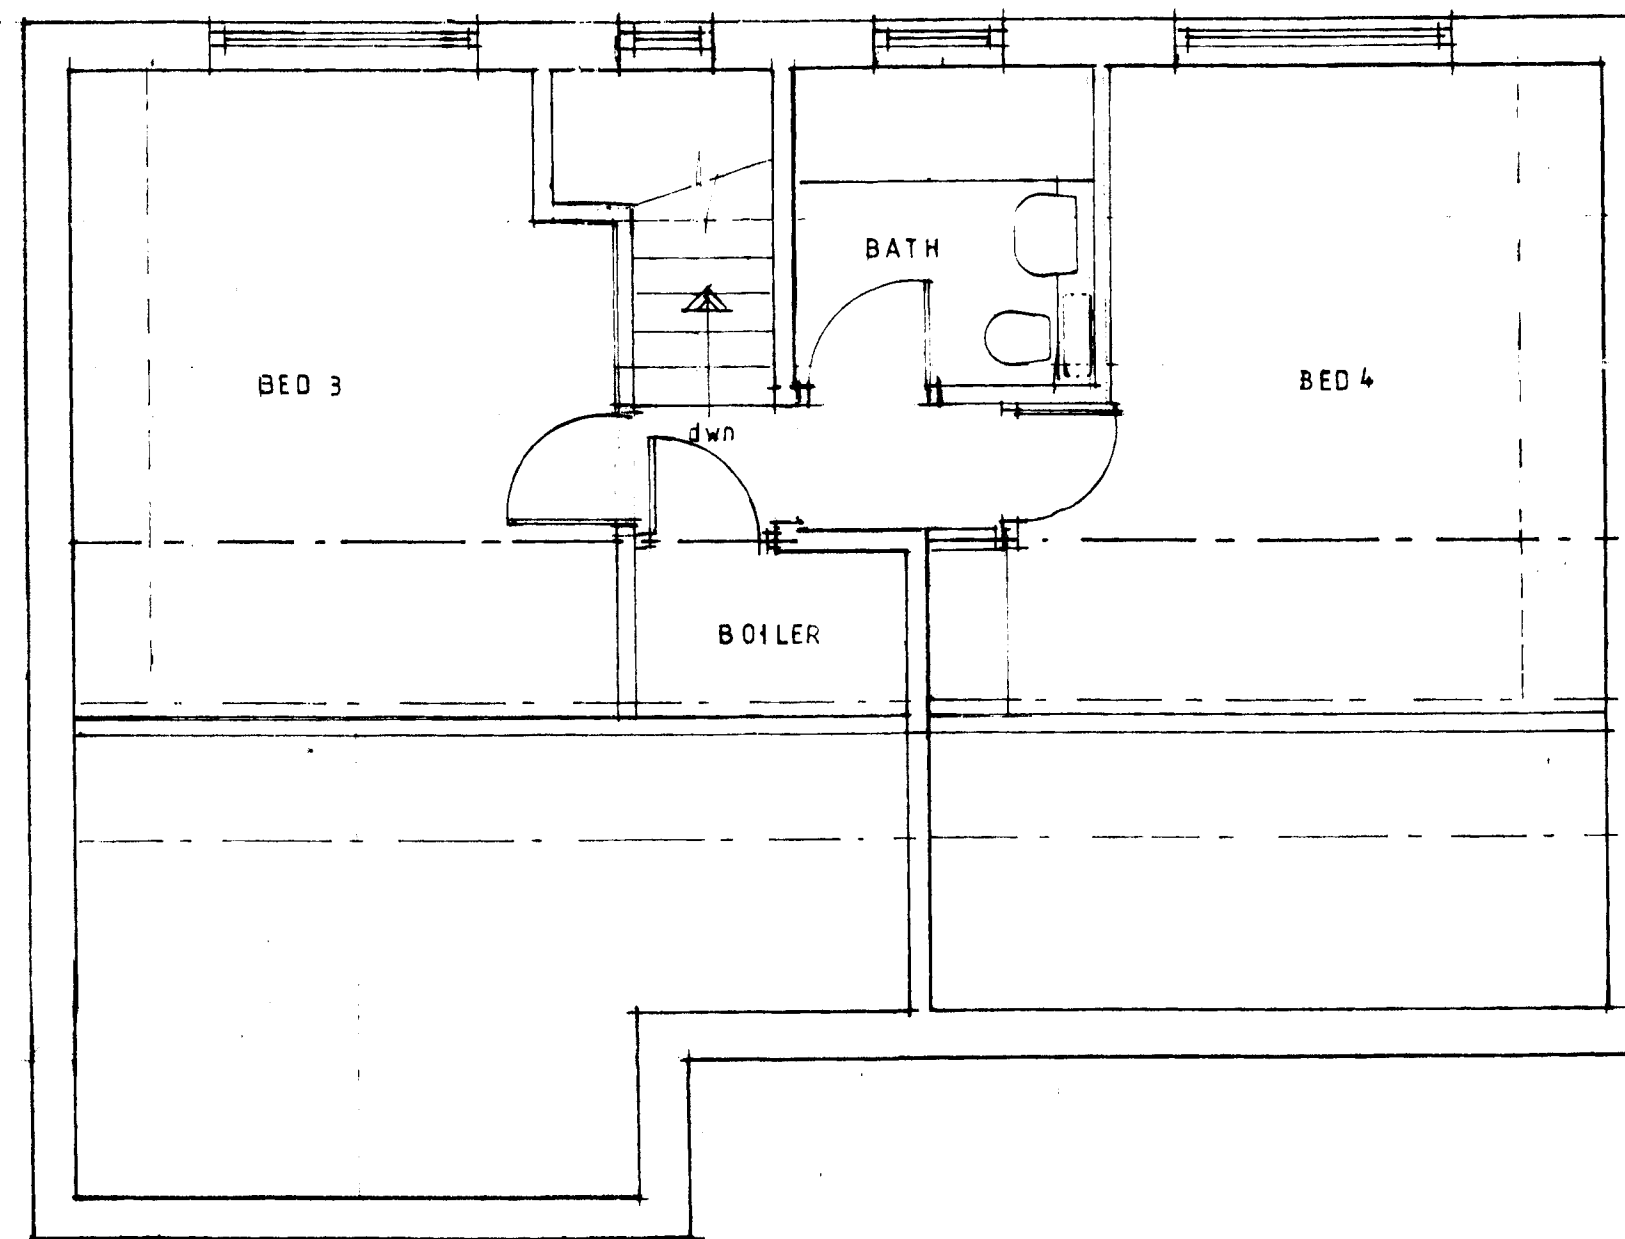

SECTION

B - 'CERTIFICATE OF LAWFULNESS' APPLICATION

Client
Mr J Wolstenholme

Job Title
PROPOSED ALTERATIONS TO
LYNDALE
WHALLEY ROAD
PENDLETON

Drawing Title
PROPOSED PLANS AND
ELEVATIONS

Scale 1:50 1:100	Date JUL 21	Drawn LJR
---------------------	----------------	--------------

spa
SUNDERLAND PEACOCK & ASSOCIATES LTD

2nd FLOOR, PEACOCK & ASSOCIATES LTD
100, NEWCASTLE ROAD, GILTHEWIDE
SUNDERLAND, S.S. 16 6AG
0191 561 1000
www.spaarchitects.co.uk



6446 - 2 B