



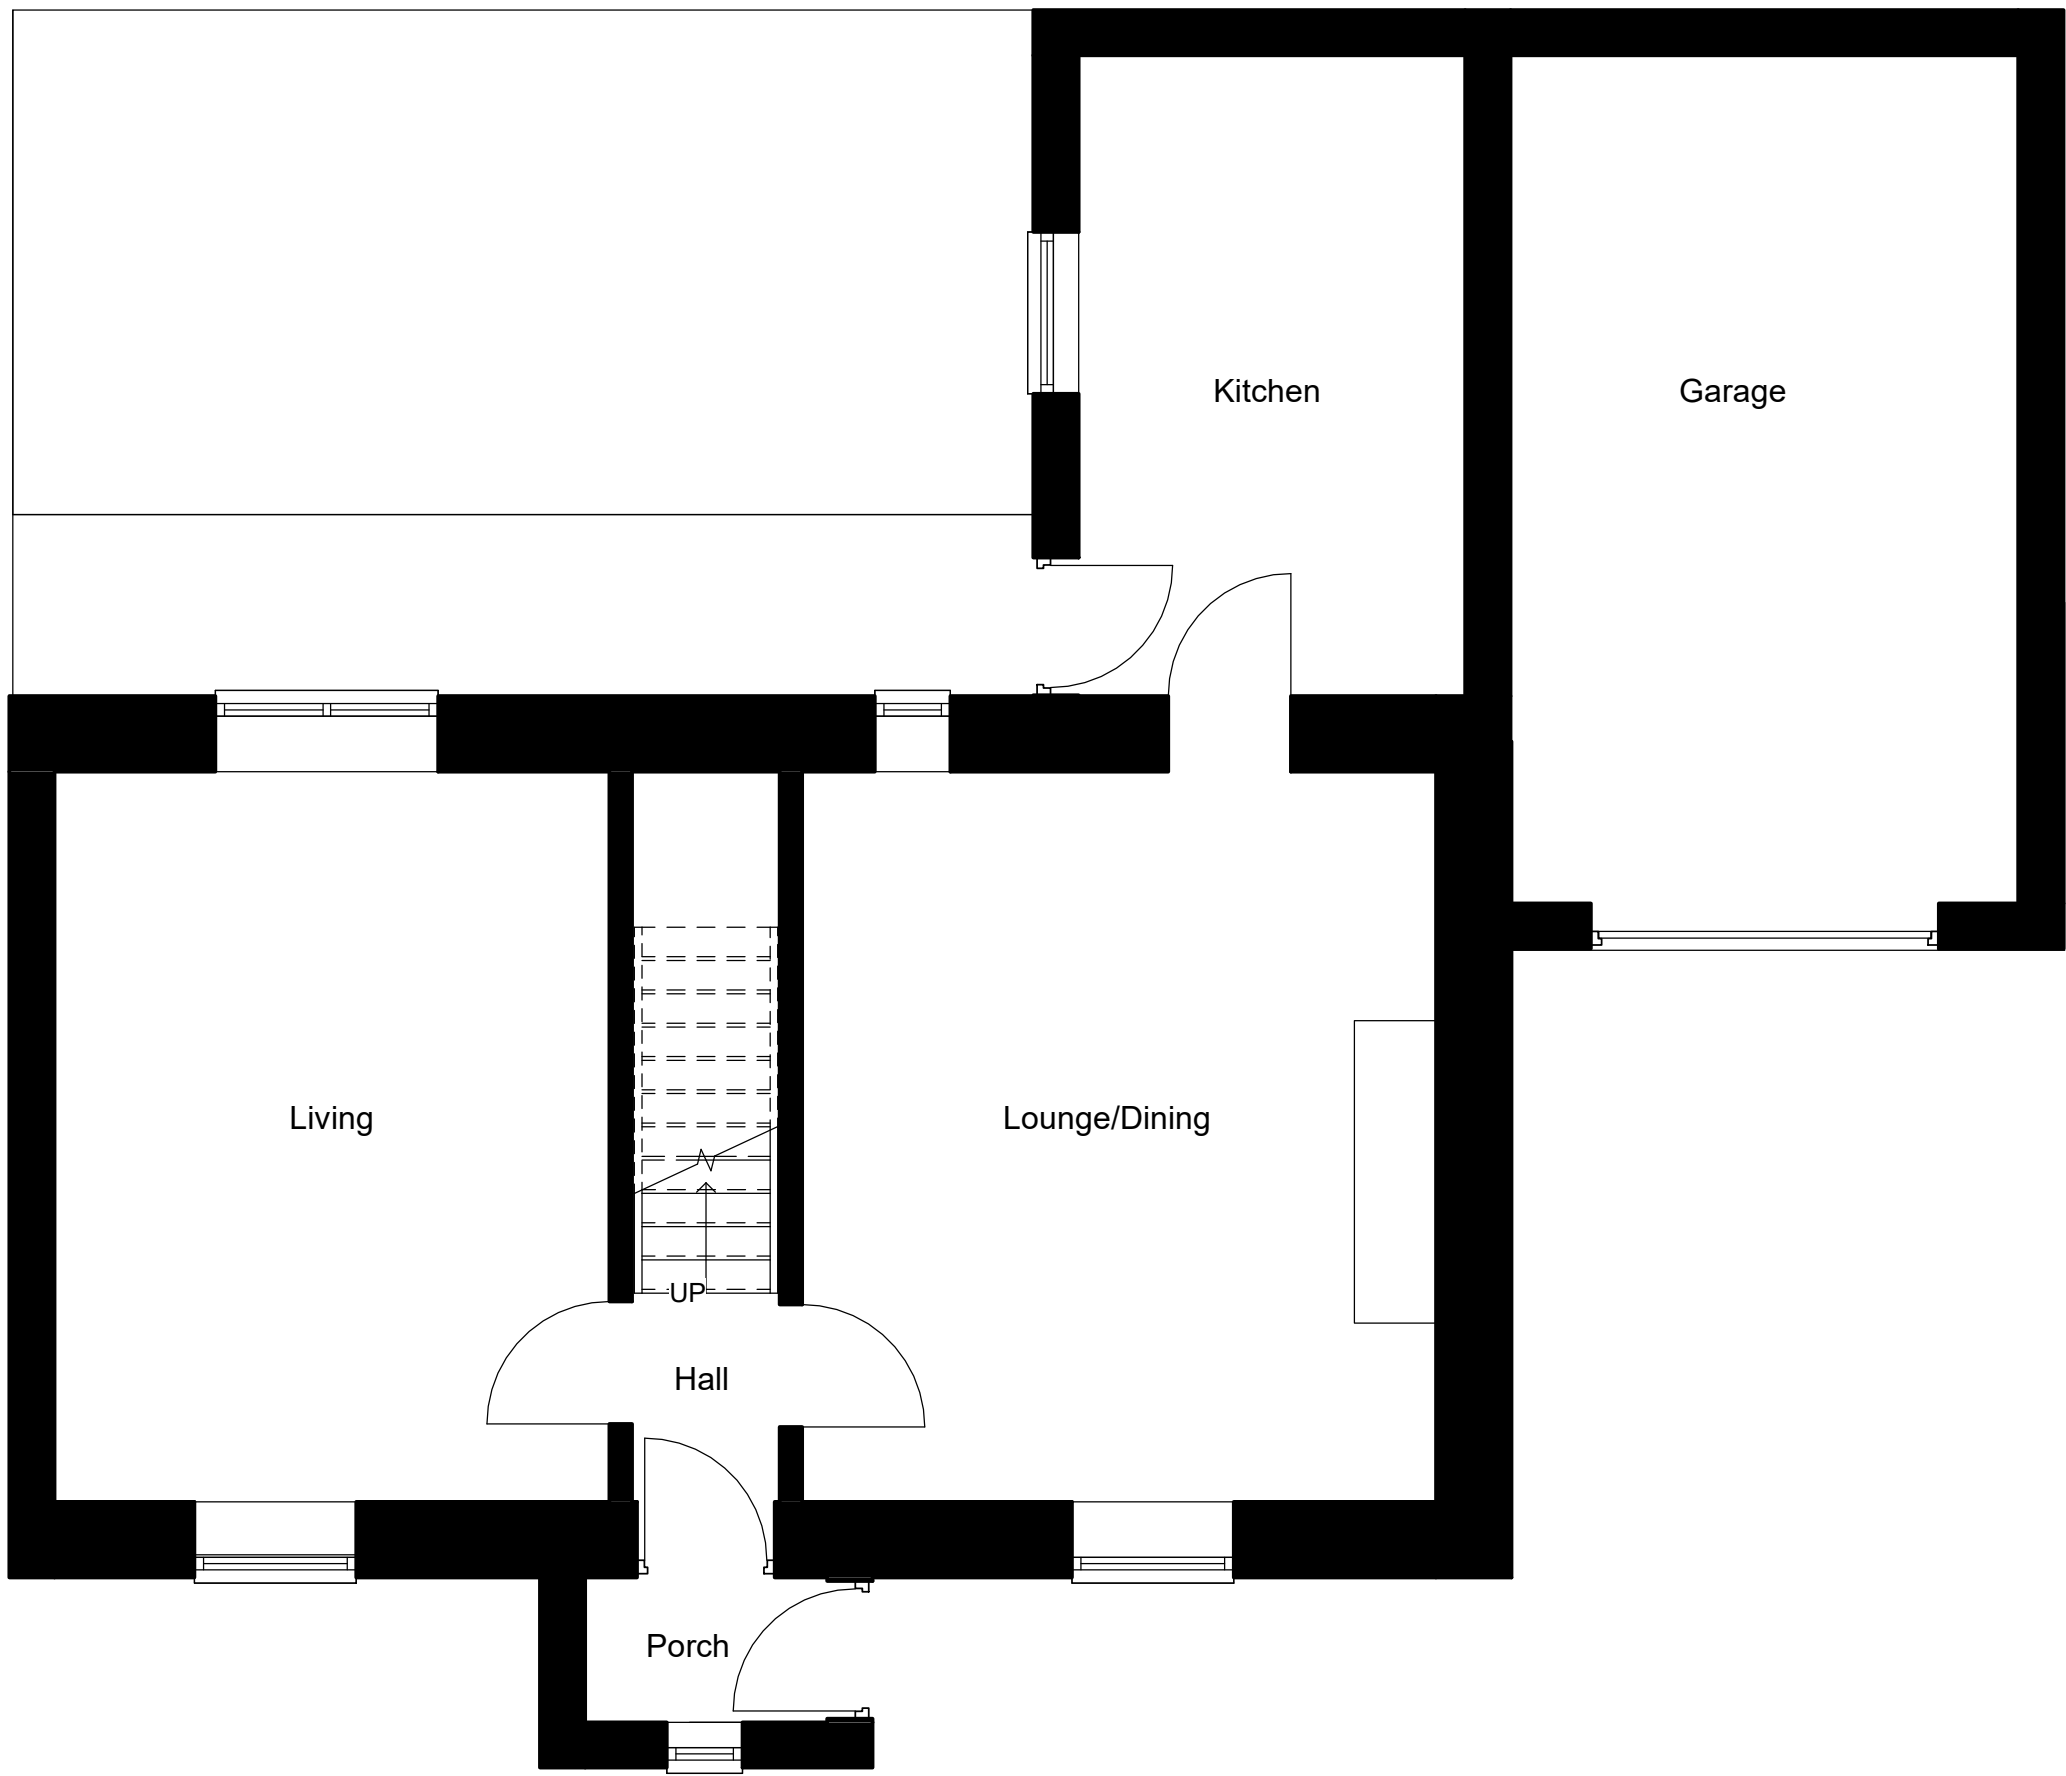


1 Existing Ground Floor
1 : 50

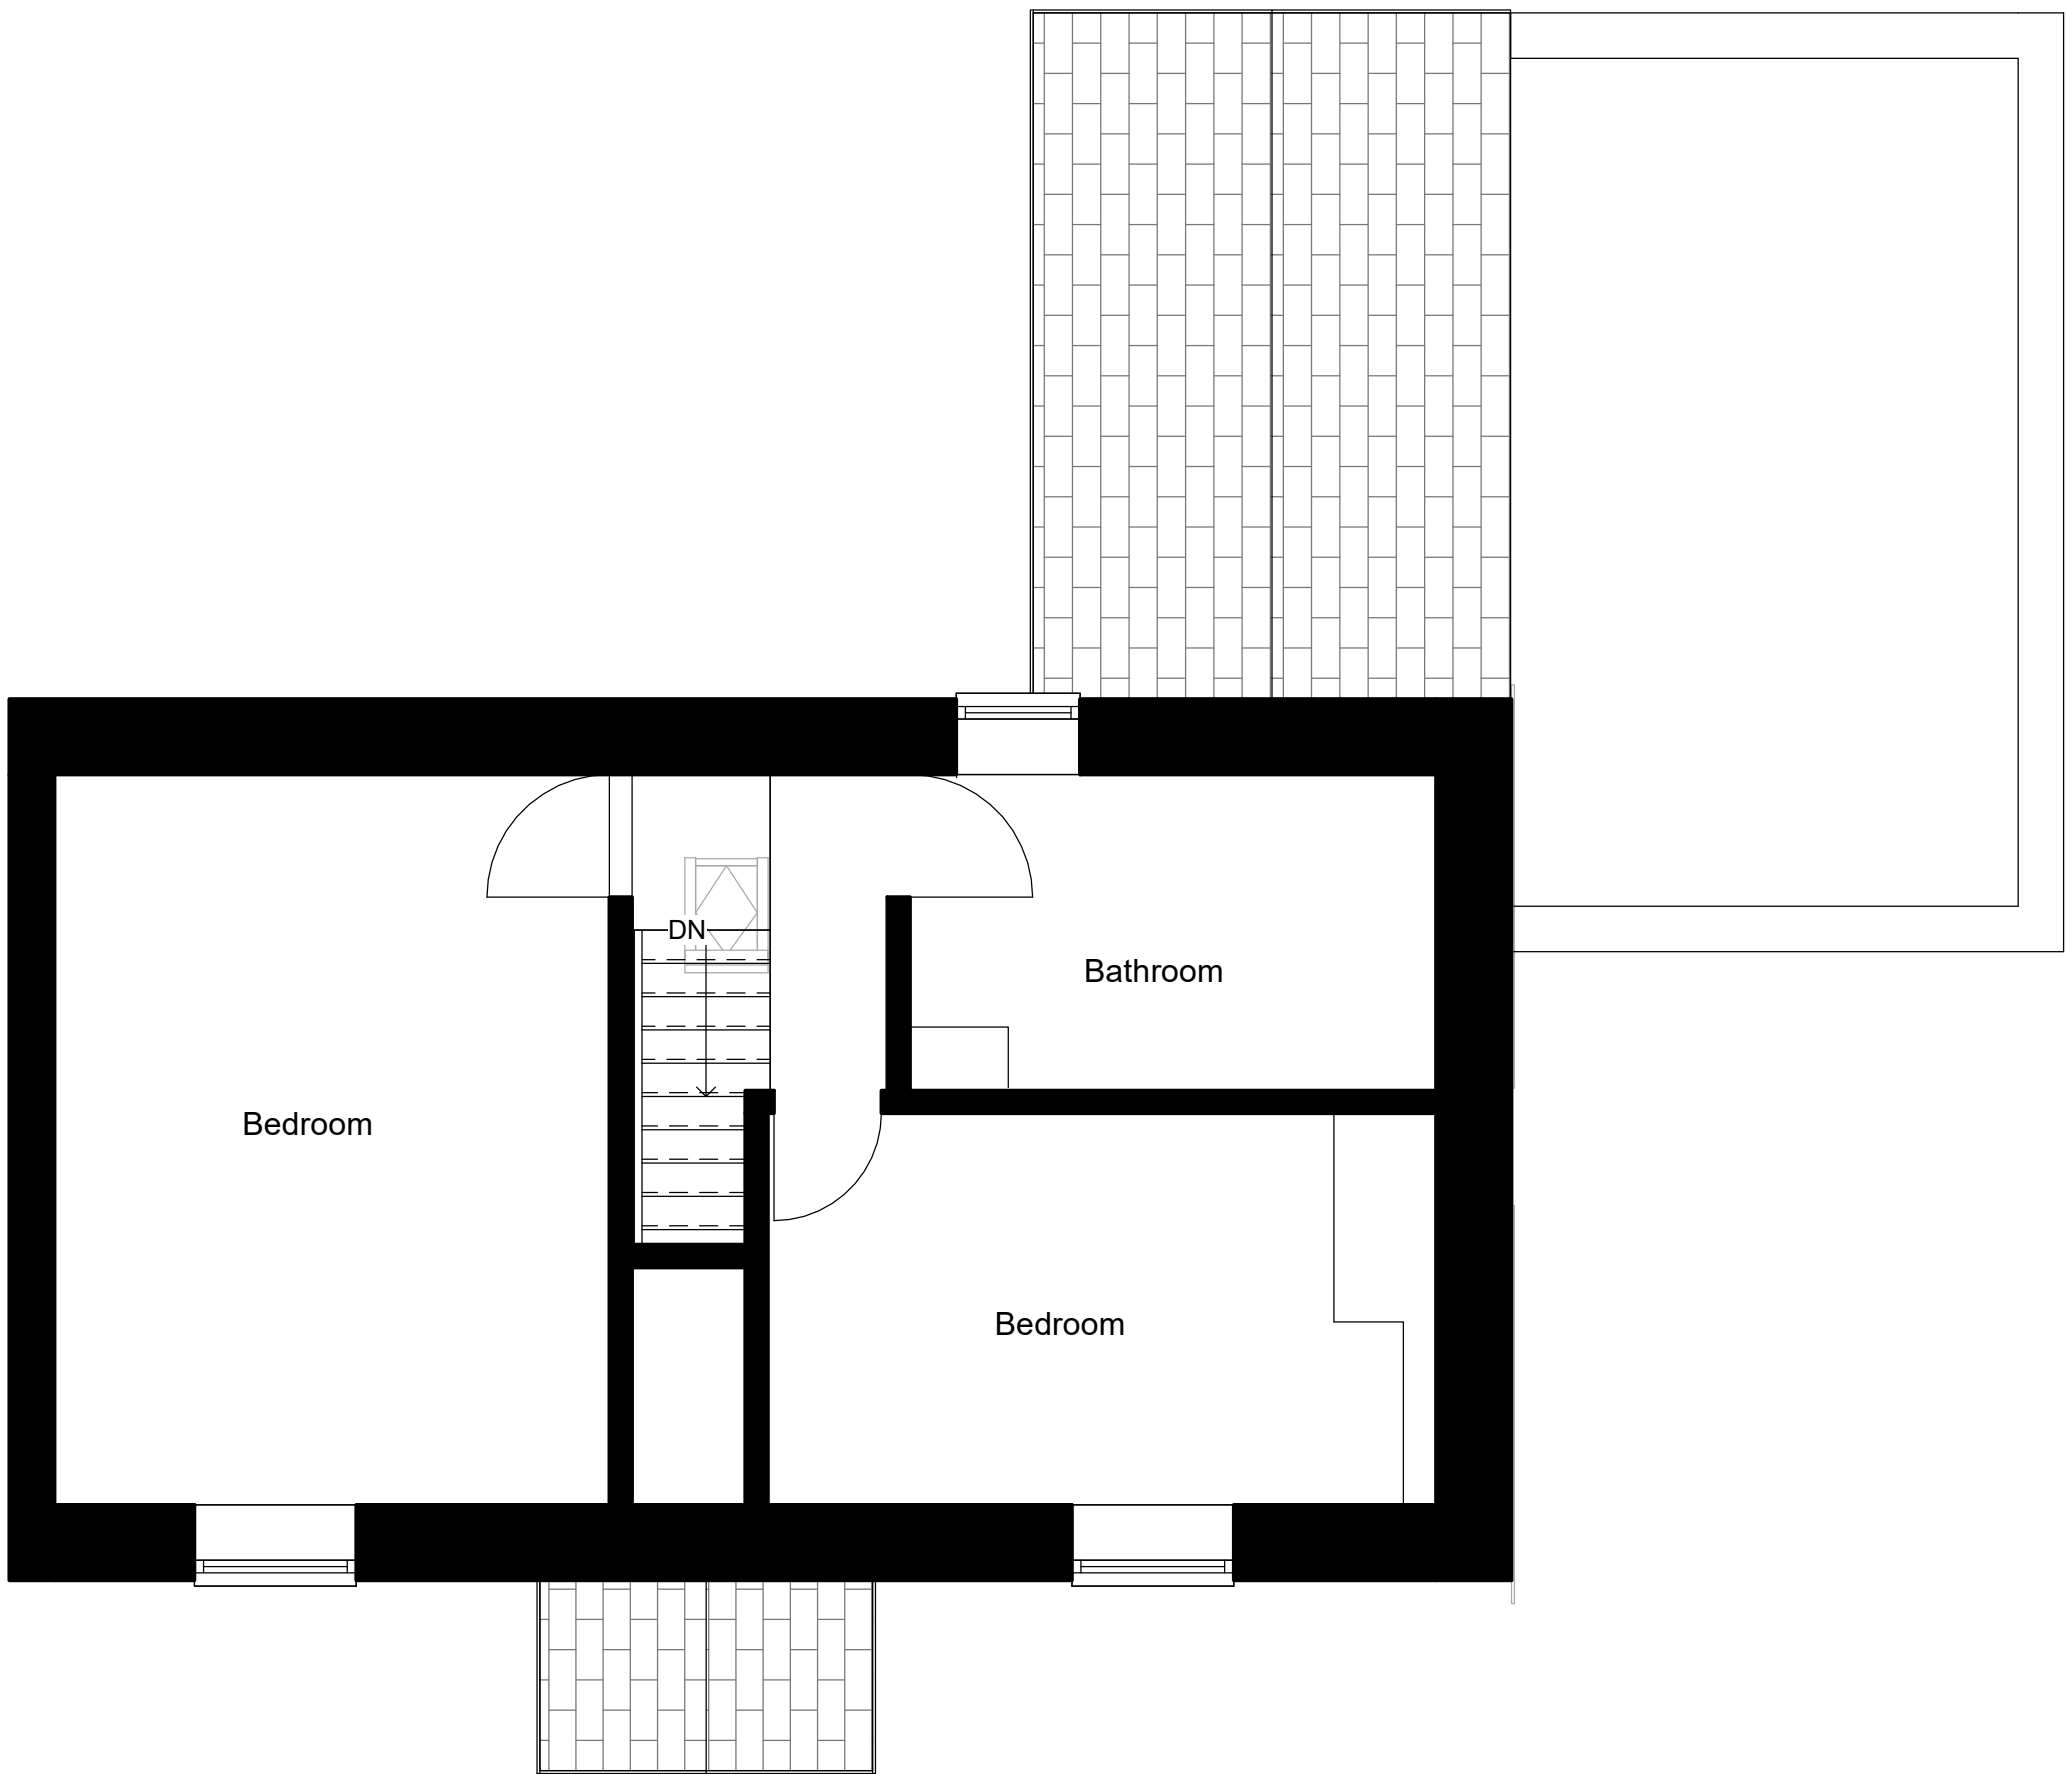

2 Existing First Floor
1 : 50




3 Existing North Elevation
1 : 100

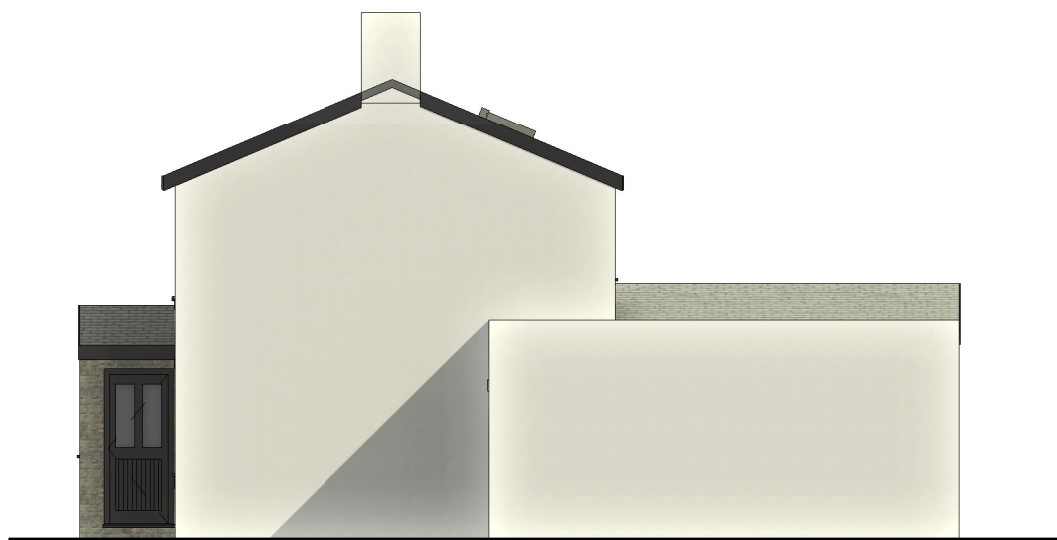

4 Existing East Elevation
1 : 100



5 Existing South Elevation
1 : 100

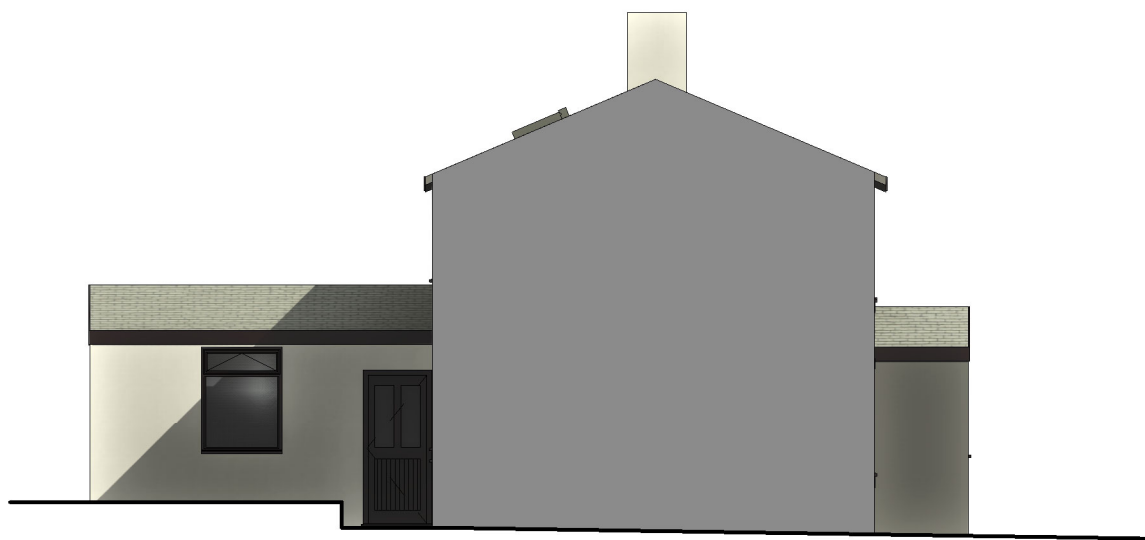

6 Existing West Elevation
1 : 100

Peter Hitchen
Architects

Marathon House
The Sidings Business Park
Whalley, BB7 9SE

01254 823 885

www.peterhitchenarchitects.co.uk

NOTES:

No.	Description	Date

CLIENT:

Mrs Taylor

PROJECT:

22 Mellor Lane

SHEET:

Existing Plans &
Elevations

Project number PHA/554

Date 19/01/2020

Drawn by JD

Checked by PH

A1.3

Scale As indicated

Sheet size A1