




Copyright: All rights reserved. This drawing must not be reproduced without permission.
All work to be carried out in strict accordance with the Building Regulations and The British Standards
Contractor to verify all dimensions at the job prior to making any shop drawings or commencing any work
Written dimensions to be taken in preference to scaled off dimensions. If in case of any doubt please ask.
All work to be carried out in strict accordance with the Health & Safety Executives Regulations.
The Construction Design and Management Regulations 2015:-
Under CDMA2015 the domestic client has a duty and also the responsibility of appointing a Principal Designer (PD) which can be the appointed contractor or a suitably qualified person, who's role it is to identify any special hazards in the carrying out of the construction works and prepare a Health & Safety Plan if necessary. This should be a formal agreement and could involve the services of a specialist Principle Designer.
Should you require any further assistance please contact this office.

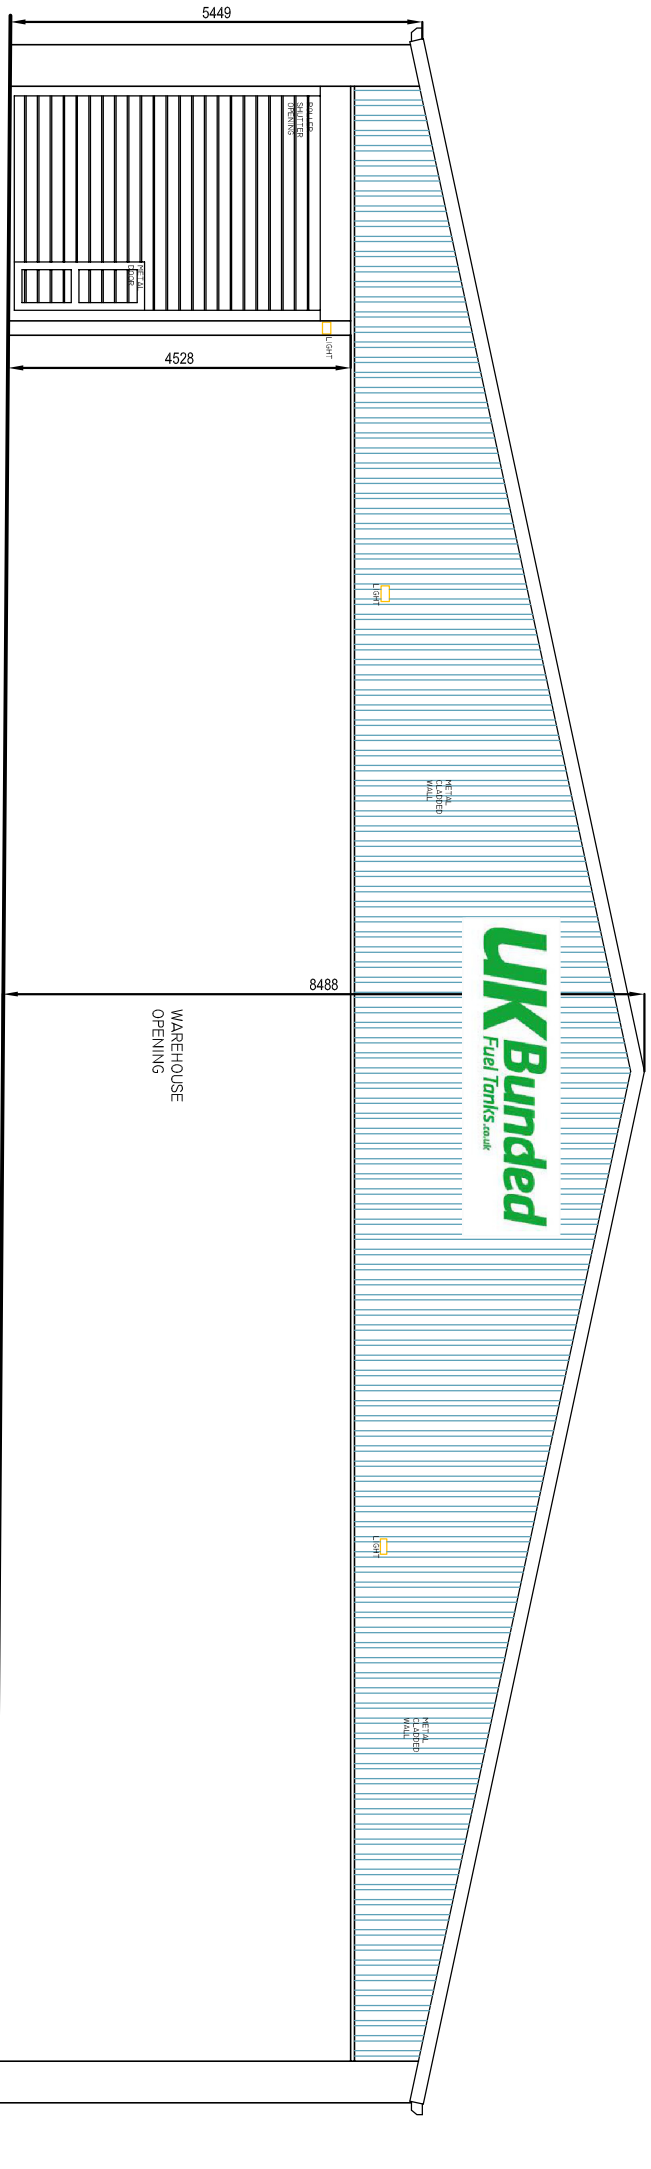


NORTH EAST ELEVATION

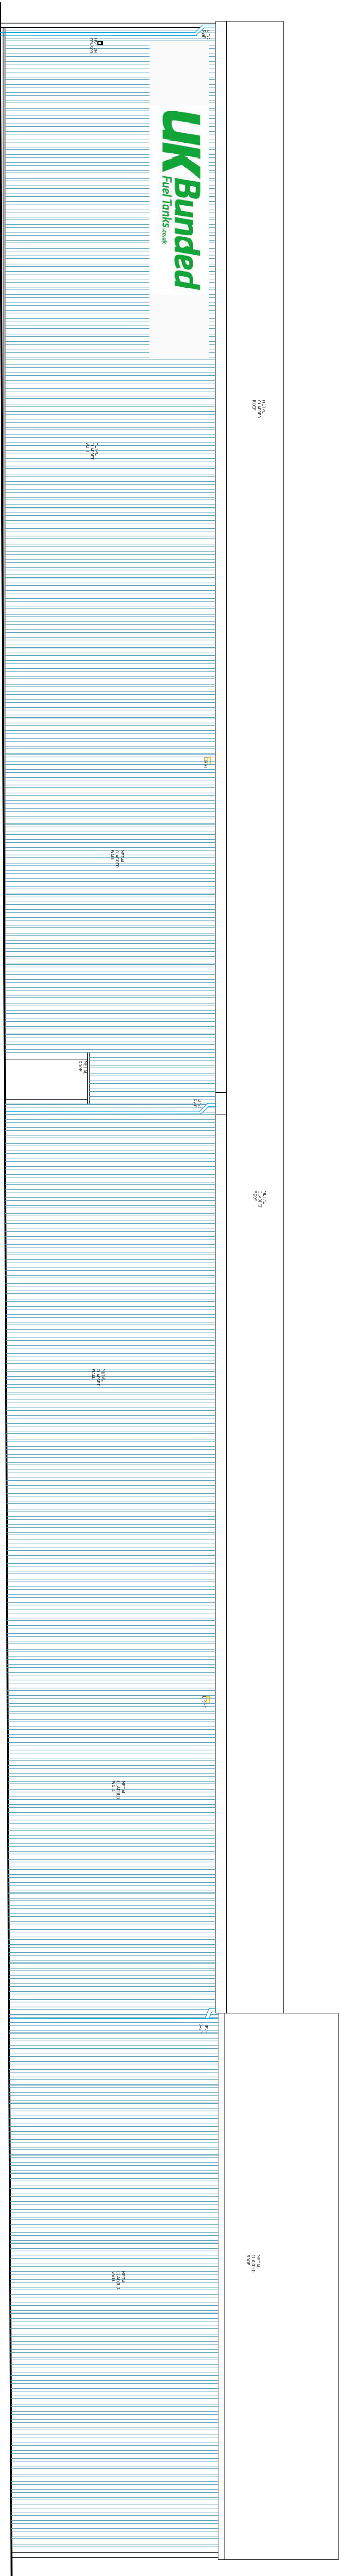

SOUTH EAST ELEVATION

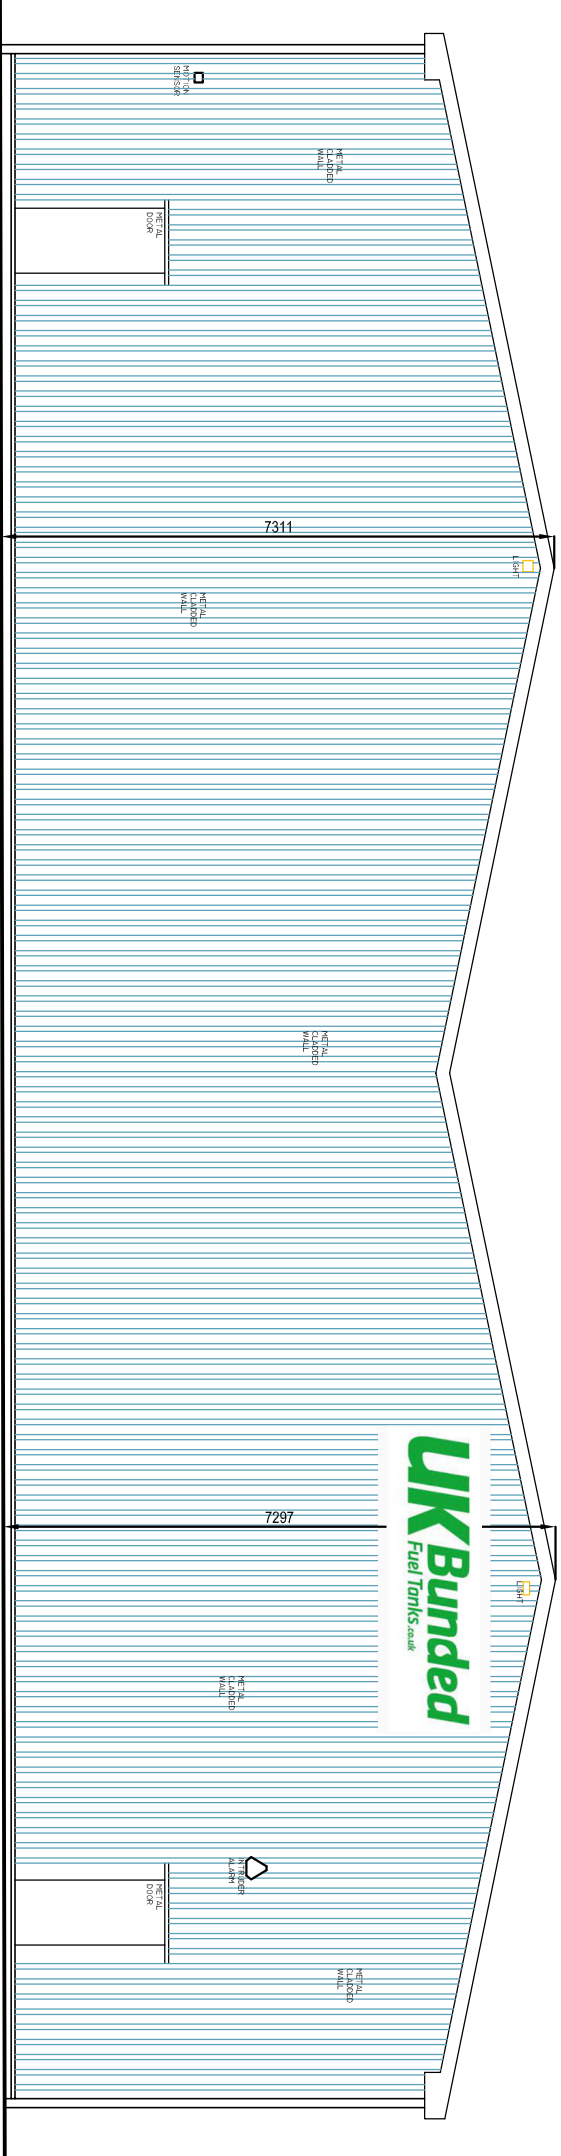

SOUTH WEST ELEVATION

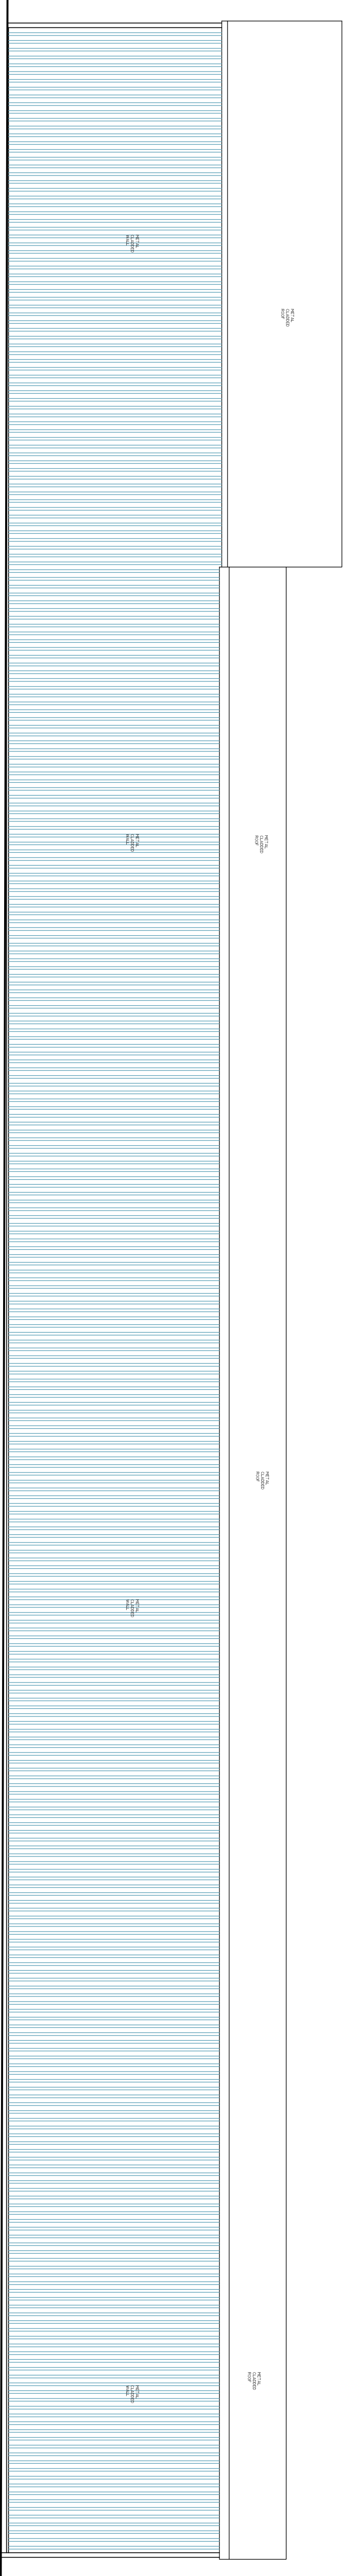

NORTH WEST ELEVATION



Amendments

IP
Ian Pawson Ltd, 26 Essex Street, Barnby, York, YO10 1JF
Tel: 01223 814148
Email: info@ianpawson.com
www.ianpawson.com
Technology & Building Consultant

Client. UK BUNDED FUEL TANKS

Project. CHANGE OF USE B8 to B2
PENDLE MILL, OFF MILL LANE, GIBBURN BB7 4LN
ELEVATION AS PROPOSED

Scale. 1:100 @ A1 Drawing No. Am.
By. I Pawson
Date. August 2021 4
Job No. 2621 /