




**Ground Floor**  
**EXISTING PLANS 1:100**

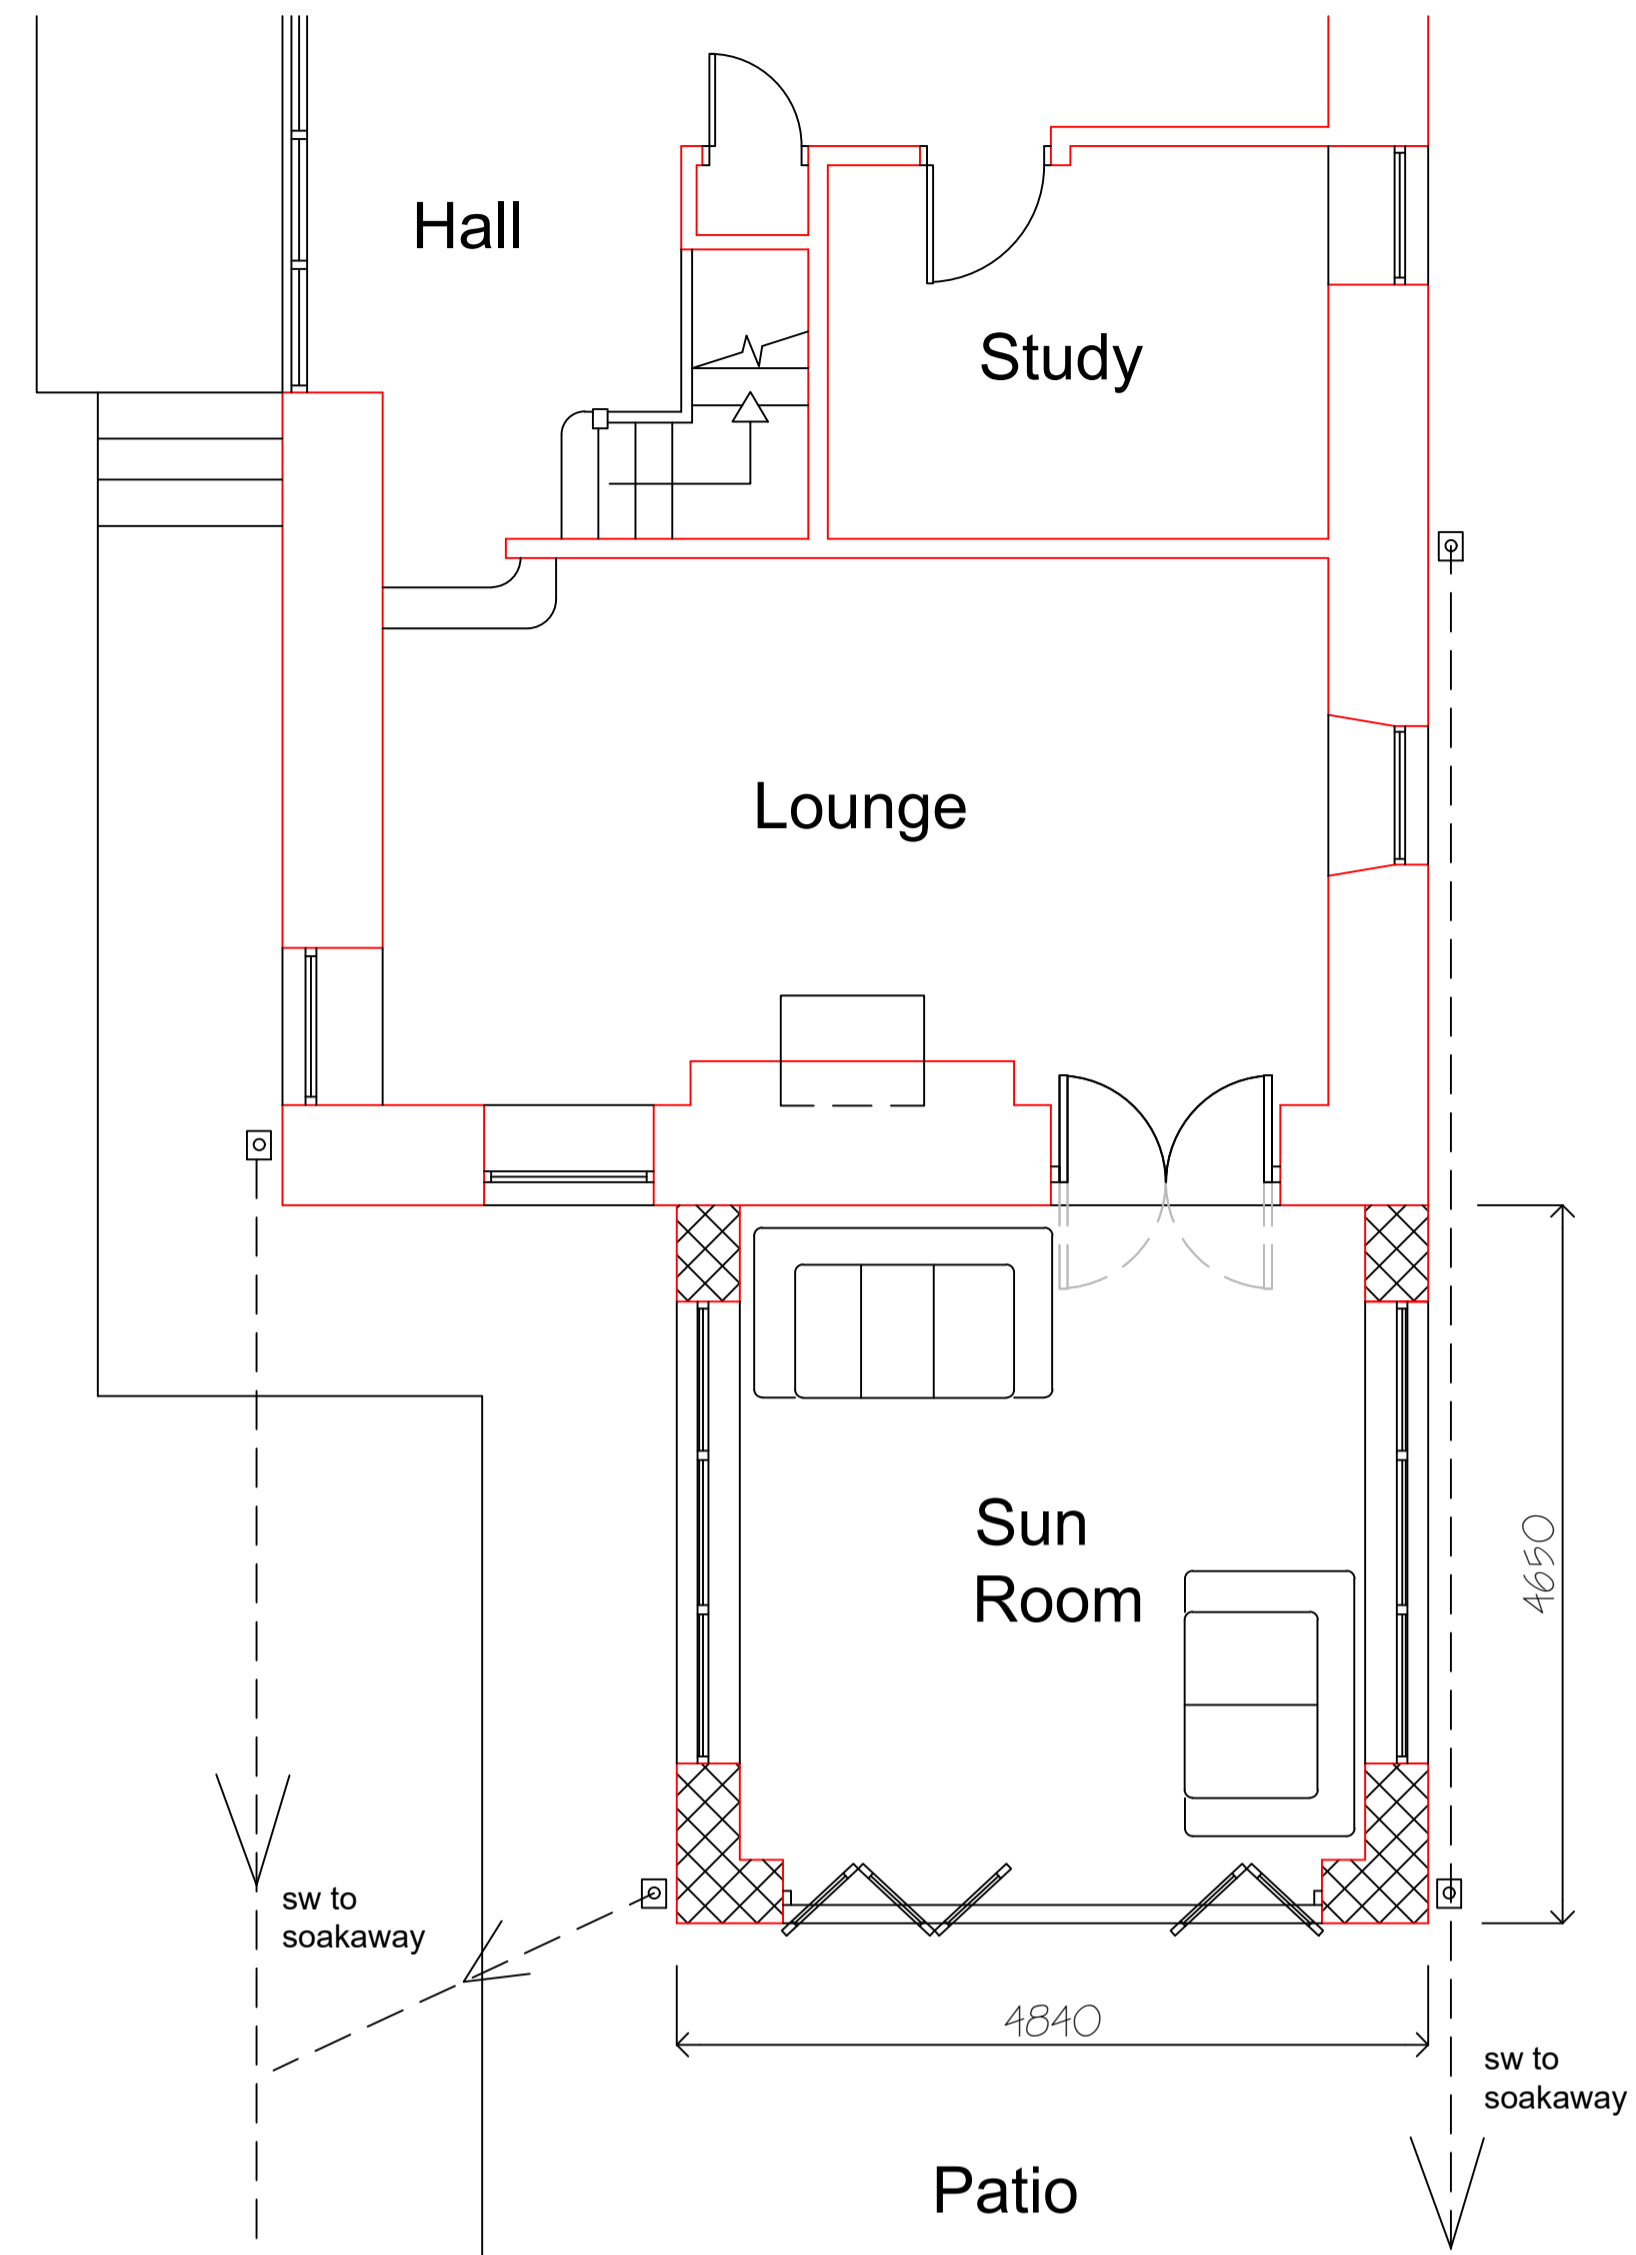

**Part Ground Floor**  
**PROPOSED PLANS 1: 50**

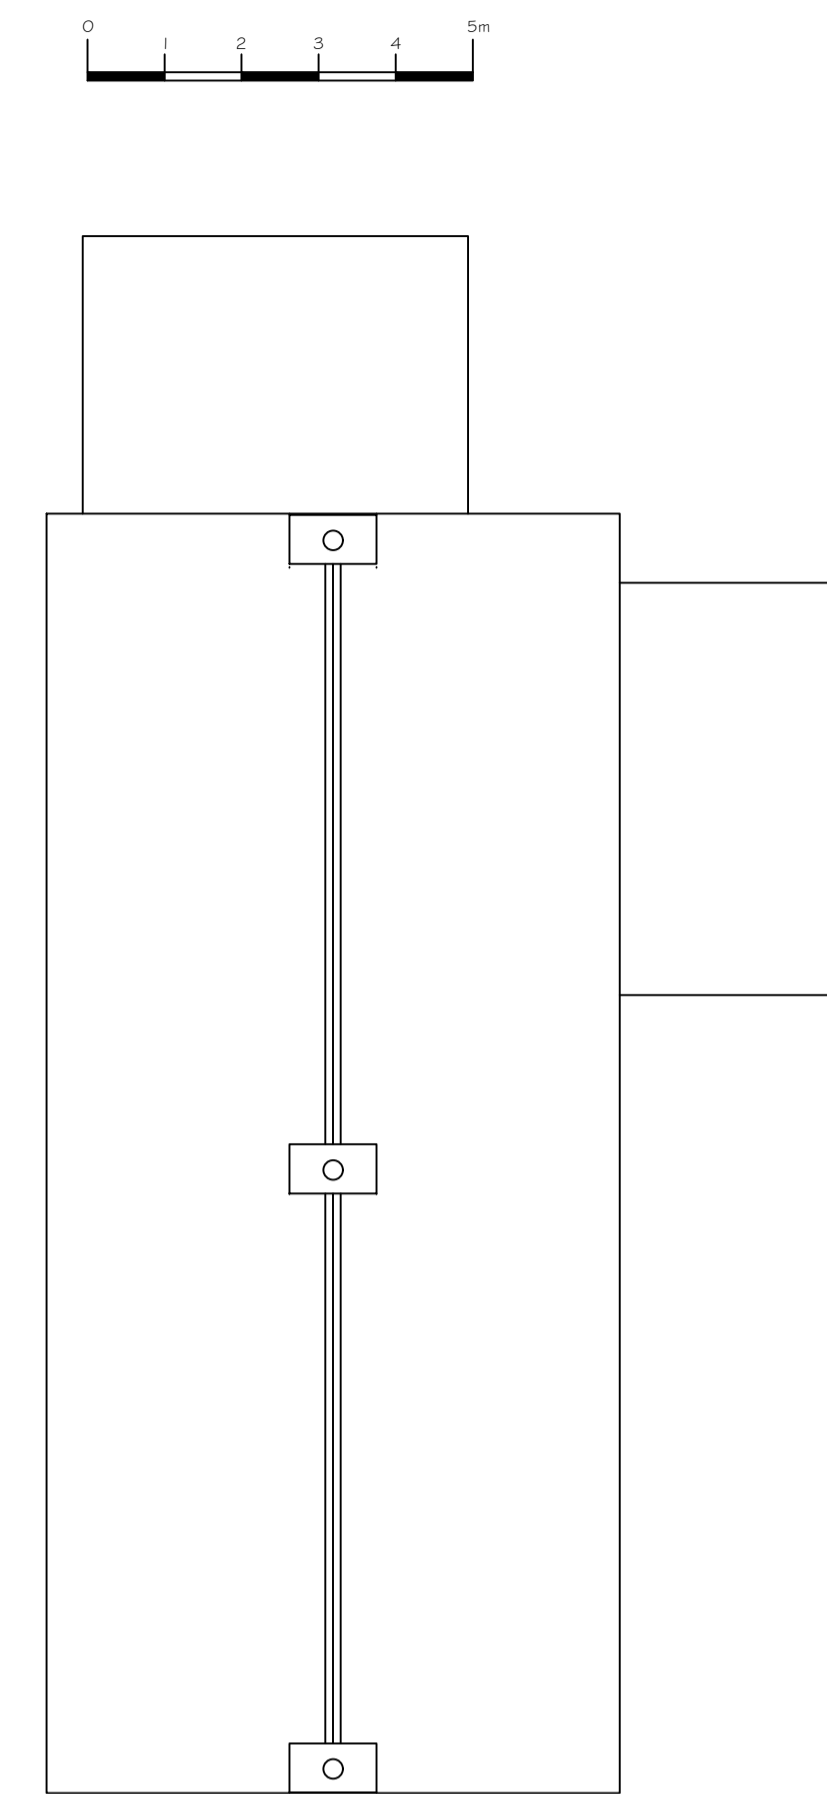

**Existing**  
**ROOF PLANS 1: 100**

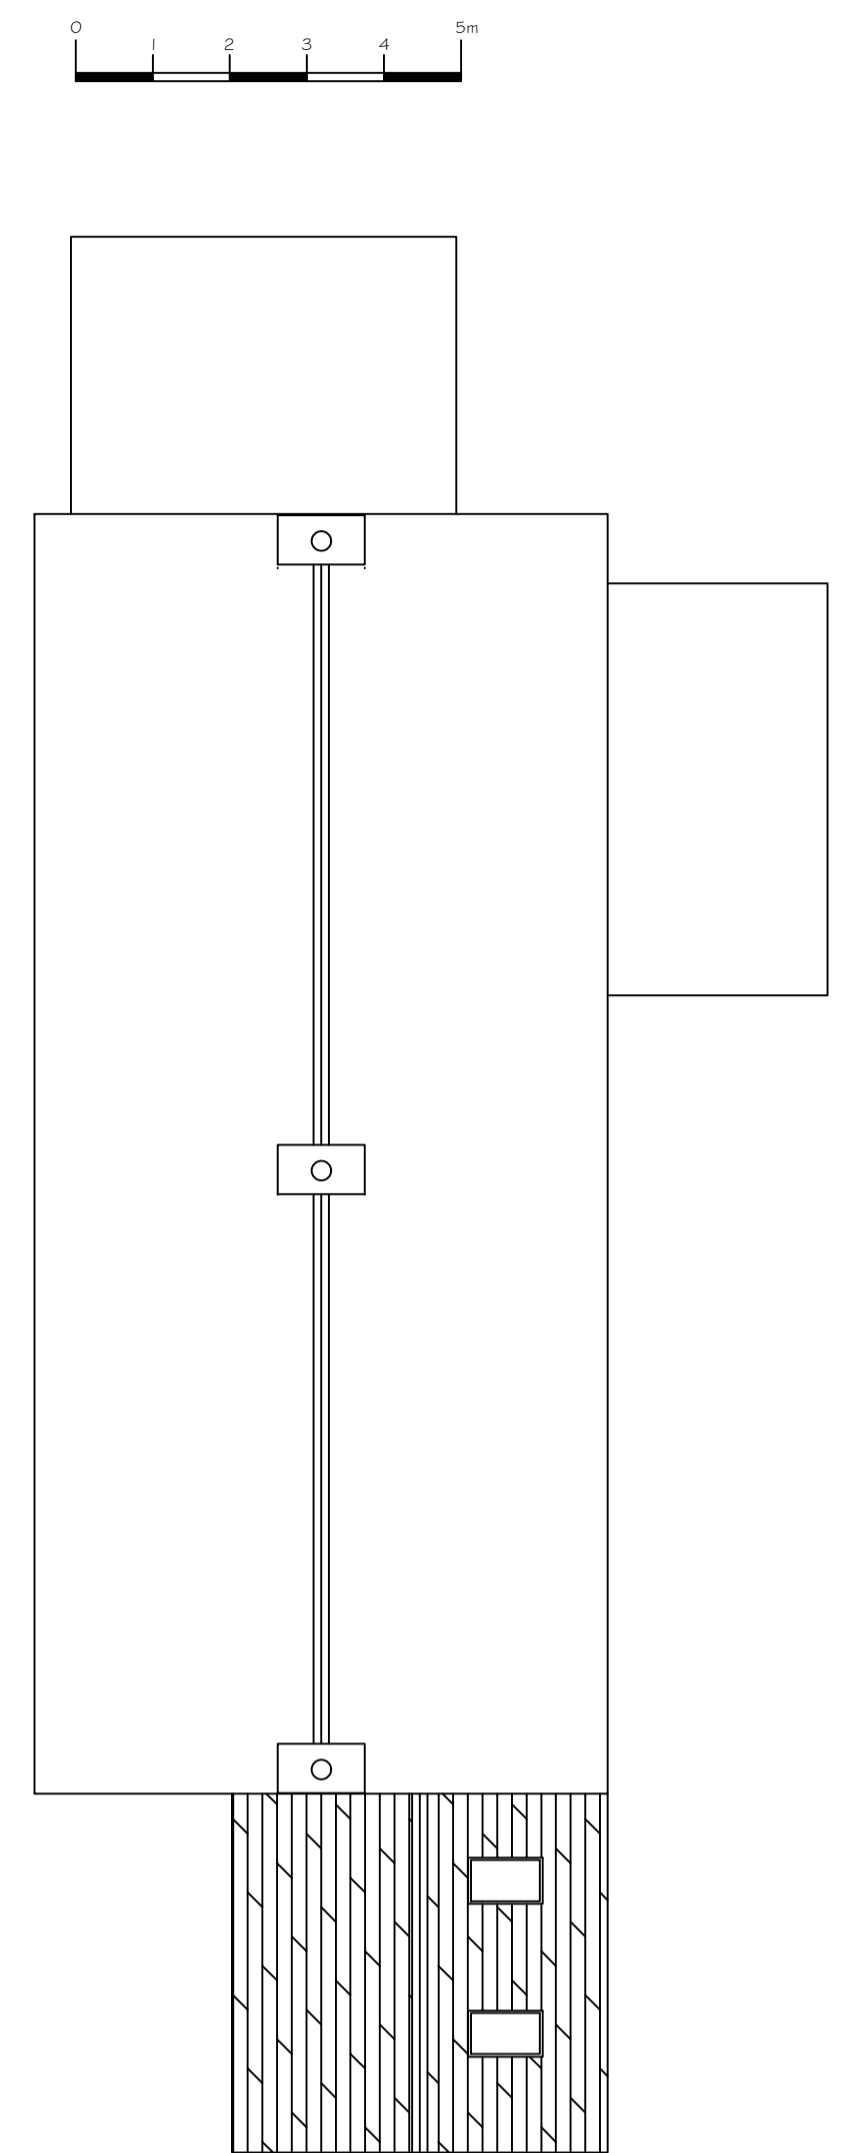


**Proposed**



**north**  
**Existing Elevations 1:100**



**north**  
**Proposed Elevations 1: 100**

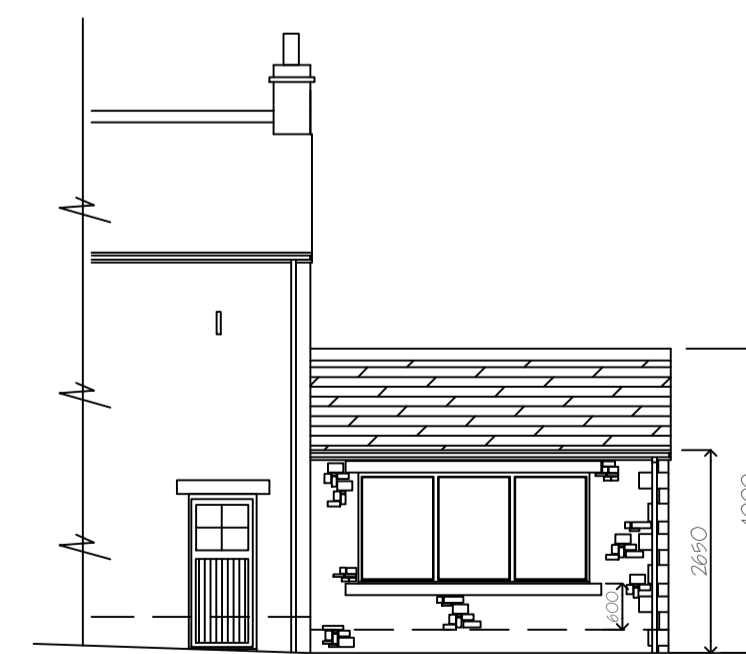

**east**



**west**

**PLANNING PROPOSAL:**

Single storey extension to rear :

- Construct new extension:
- Roof - blue slate to match existing / pitch to match main roof
- 2 no. Heritage style roof lights as shown
- Walls - 400mm thick random stone facings to match existing
- Doors - powder coated aluminium bi-fold door set
- Windows - pre-finished painted softwood frames

**Proposed Extension :**

**Mr A. Smith**  
**Darwens Farm**  
**Chaigley**  
**BB7 3LT**

**Aug 2021**  
**Scale - as shown @ A1**  
**Dwg no. DF 01**

\* Drawing for planning application use only\*