


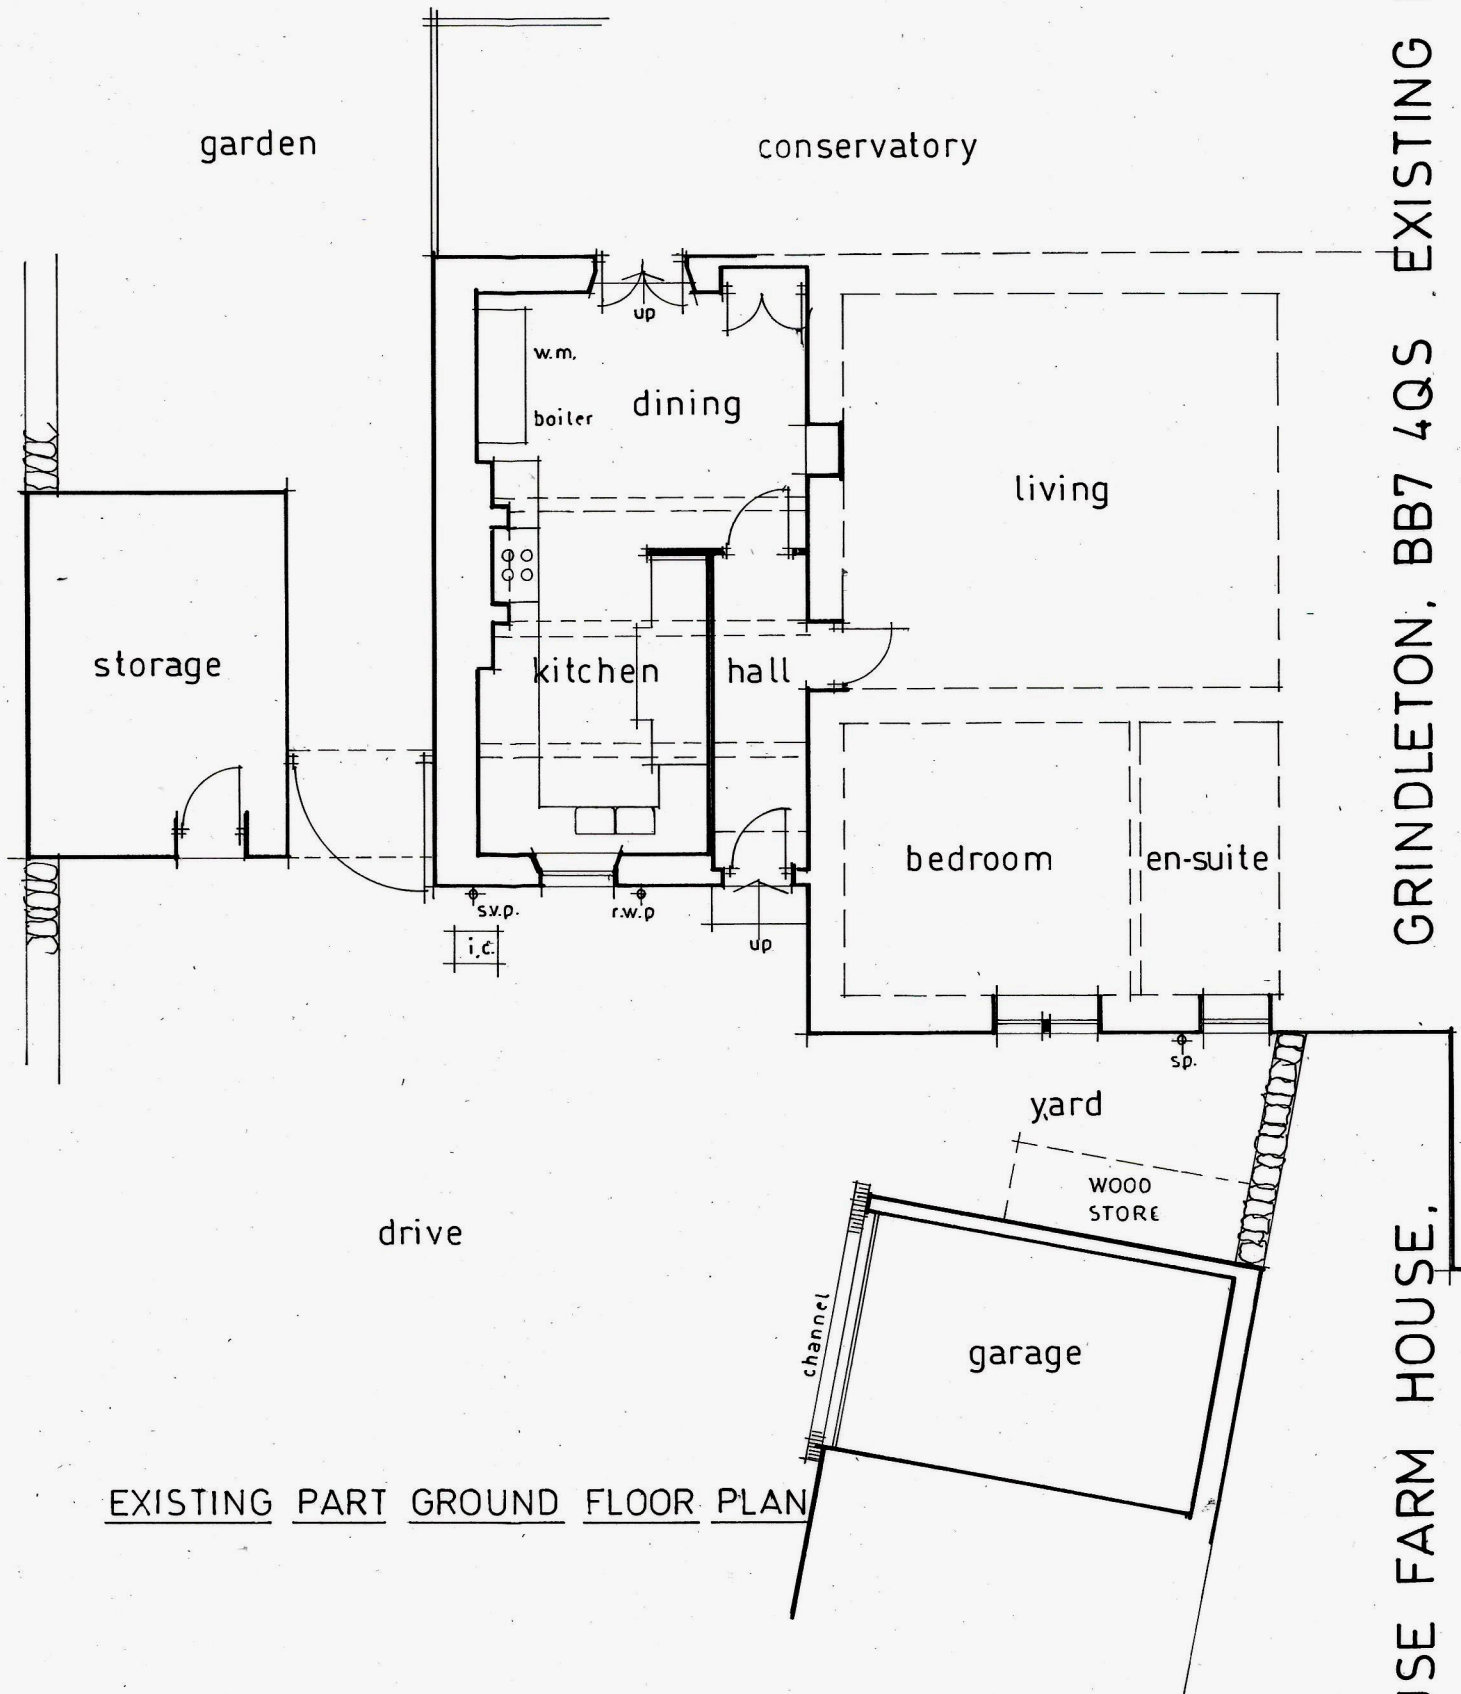

EXISTING PART GROUND FLOOR PLAN

1:100 Scale@ A4

Dwg no. 21/12/01

GRINDLETON, BB7 4QS EXISTING PLAN

HILL HOUSE FARM HOUSE.