


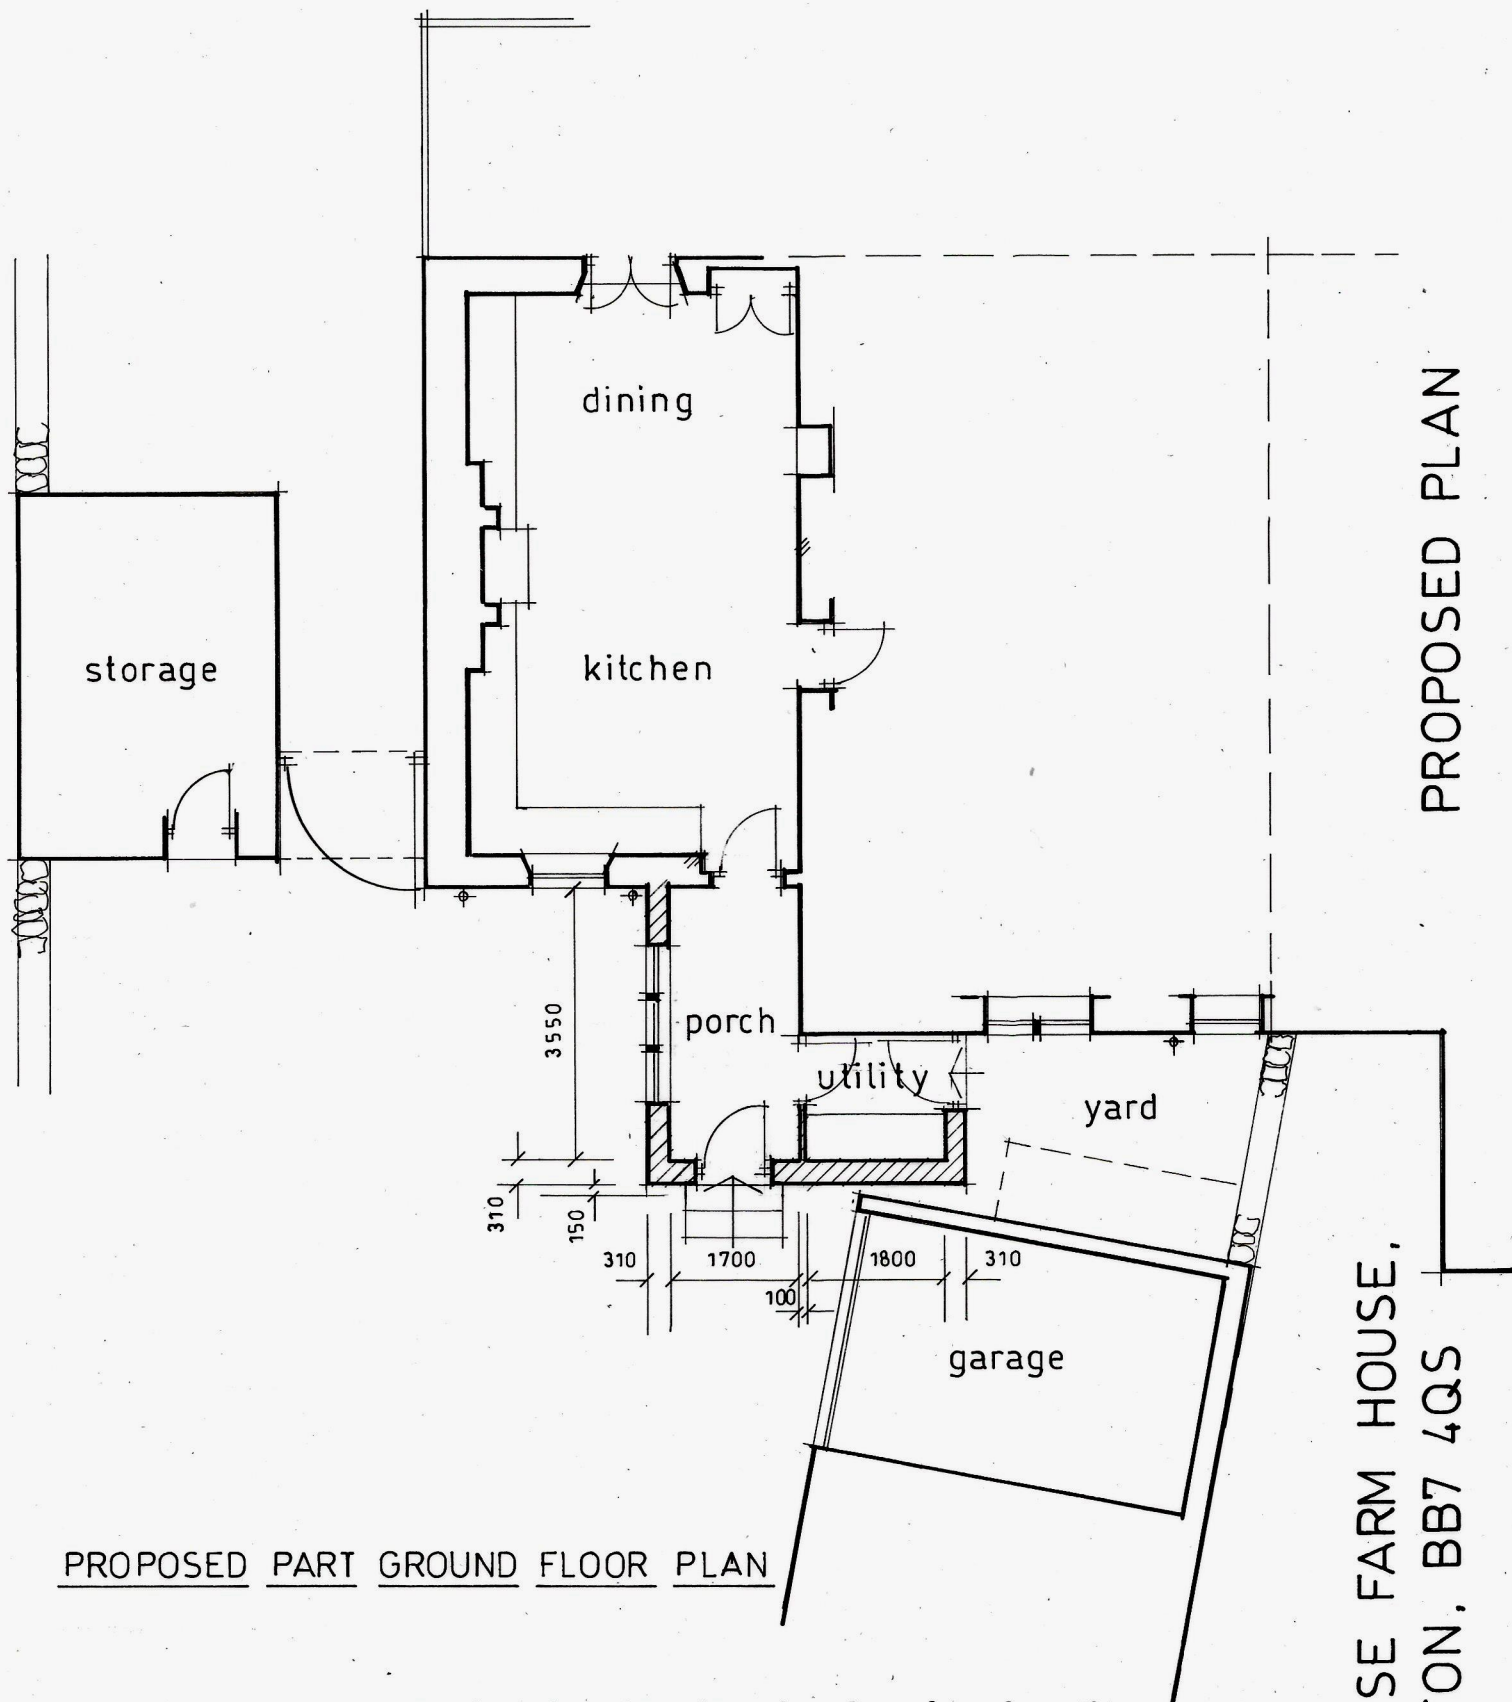

PROPOSED PLAN

PROPOSED PART GROUND FLOOR PLAN

HILL HOUSE FARM HOUSE,
GRINDLETON, BB7 4QS

1:100 Scale @ A4

Dwg no. 21/12/03B