




1:100 Scale
@ A4

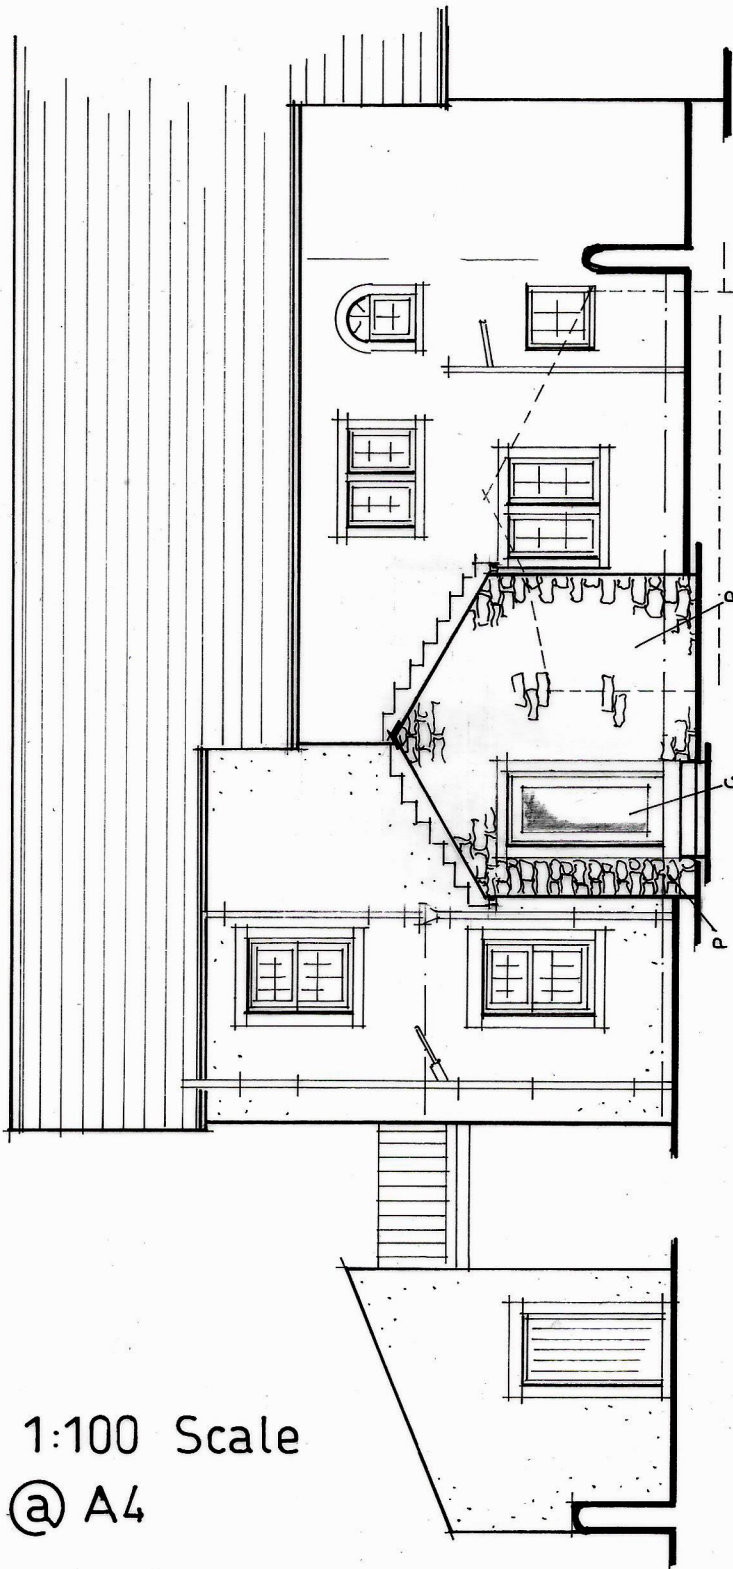

PROPOSED REAR ELEVATION

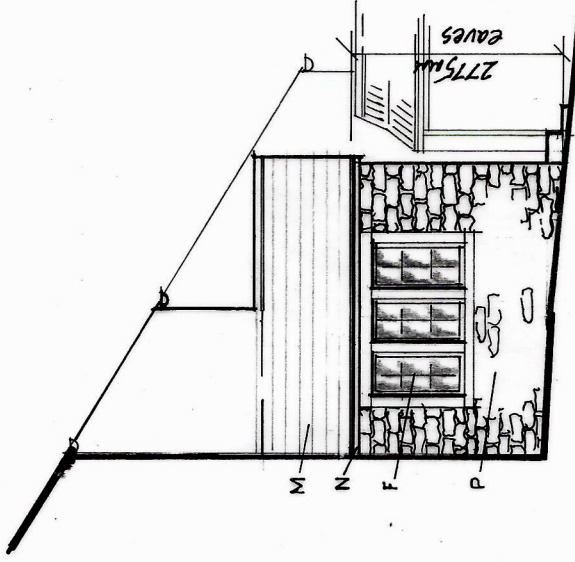


PROPOSED SIDE ELEVATION

 

LEGEND

- F P.V.C. FRAMED WINDOWS WITH NATURAL STONE SURROUNDS AND MULLIONS.
- G P.V.C. FRAMED DOORS WITH NATURAL STONE SURROUNDS AND STEPS.
- M INDIAN STONE SLATES AND RIDGE TILES. 30° ROOF PITCH.
- N PAINTED, HALF ROUND ALUMINIUM BOYTELS.
- P NATURAL COURSED STONEWORK.

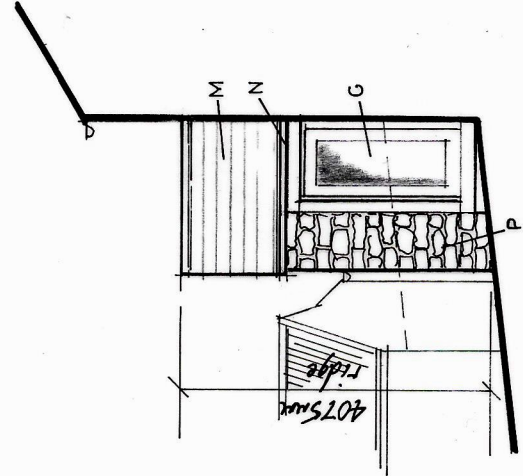

PROPOSED SIDE ELEVATION

PROPOSED ELEVATIONS

Dwg no. 21/12/04

HILL HOUSE FARM HOUSE,
GRINDLETON, BB7 4QS