


Do not scale from this drawing. All information should be checked by the contractor on site before commencing work. Any discrepancies should be reported to the architect immediately. All rights are reserved and are not transferable. Unauthorised reproductions of this drawing are not permitted.

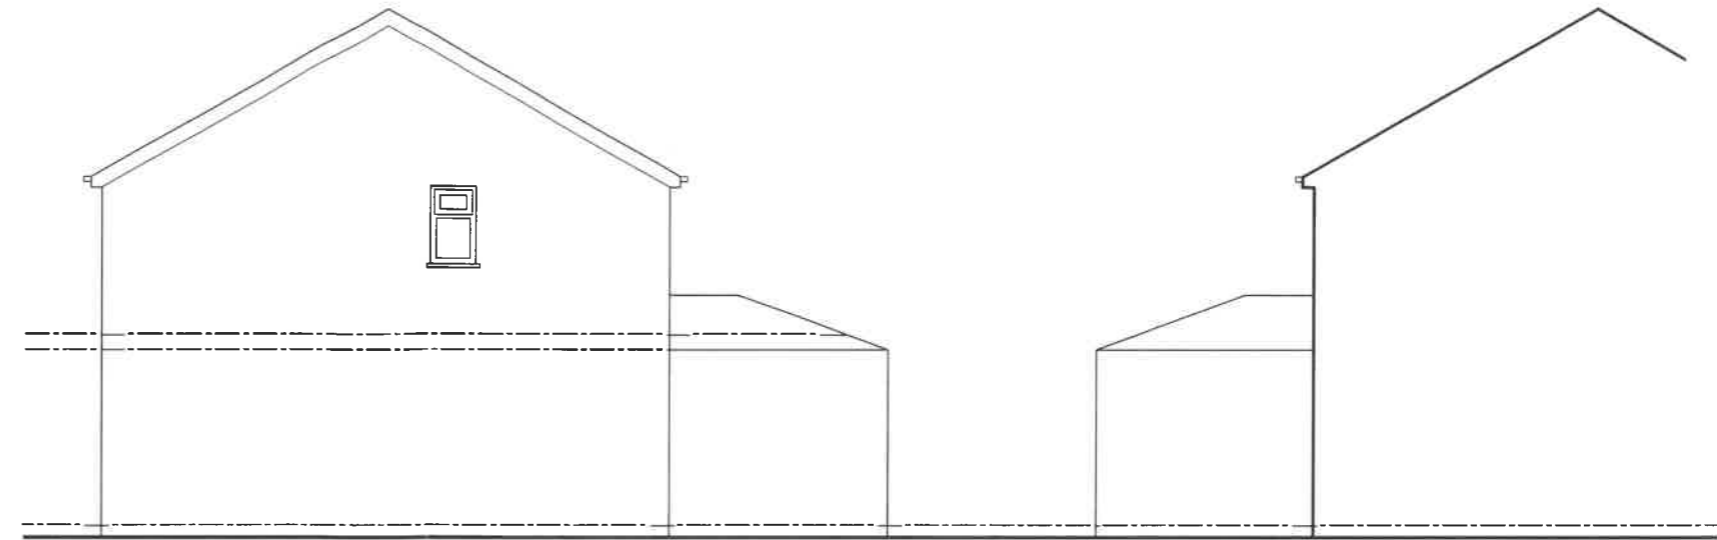


EXISTING SIDE ELEVATION

EXISTING SIDE ELEVATION




EXISTING FRONT ELEVATION

EXISTING REAR ELEVATION

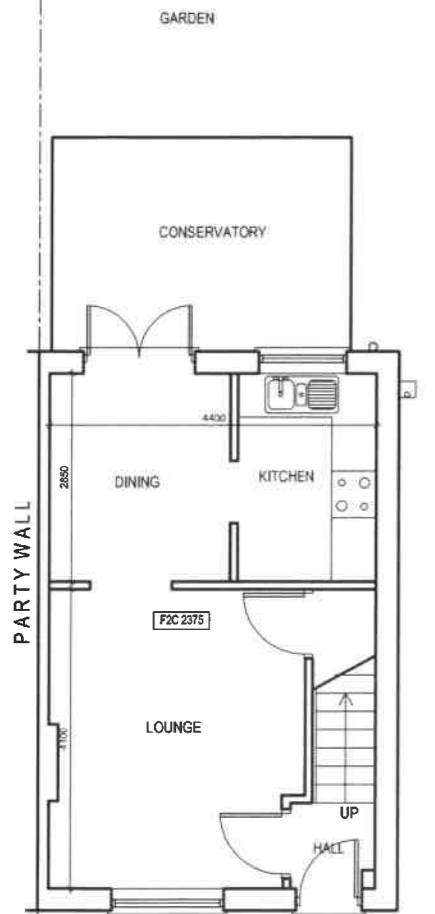

EXISTING GROUND FLOOR PLAN

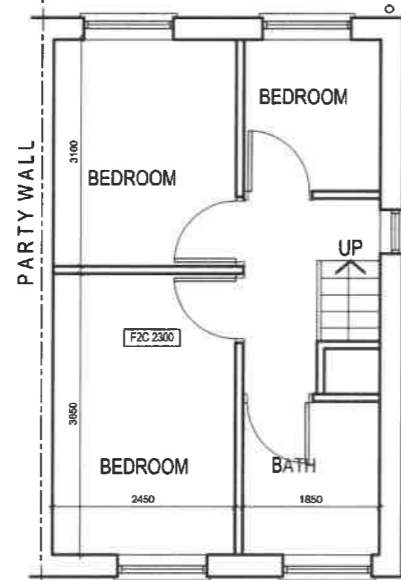

EXISTING FIRST FLOOR PLAN

PROJECT  
**2 River Lea Gardens,  
 Clitheroe**  
 CLIENT  
**Mr. Naveed Zaman Choudhry**  
 DRAWING TITLE  
**Existing Plan**

JOB No  
 -  
 DRAWING No  
**NA-P01**

SCALE      DATE      REVISION  
 1:100@A3      Aug. 2021      -

**na  
 @  
 desi  
 g**