




PROPOSED FRONT ELEVATION

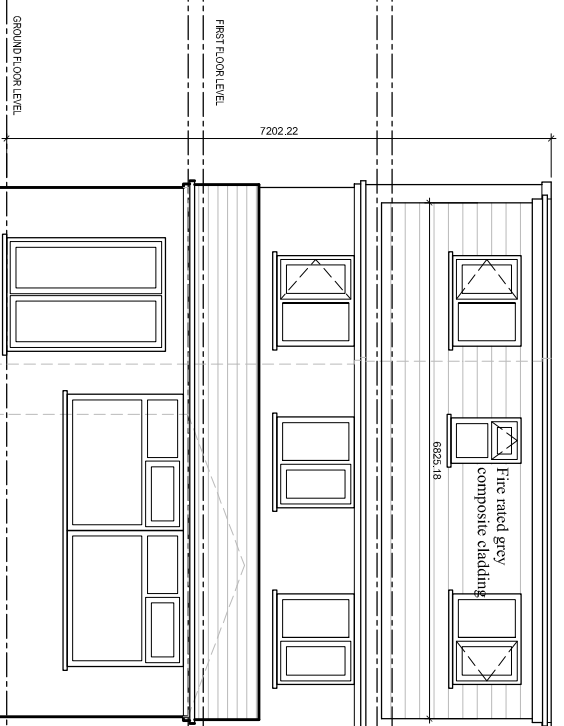

PROPOSED REAR ELEVATION

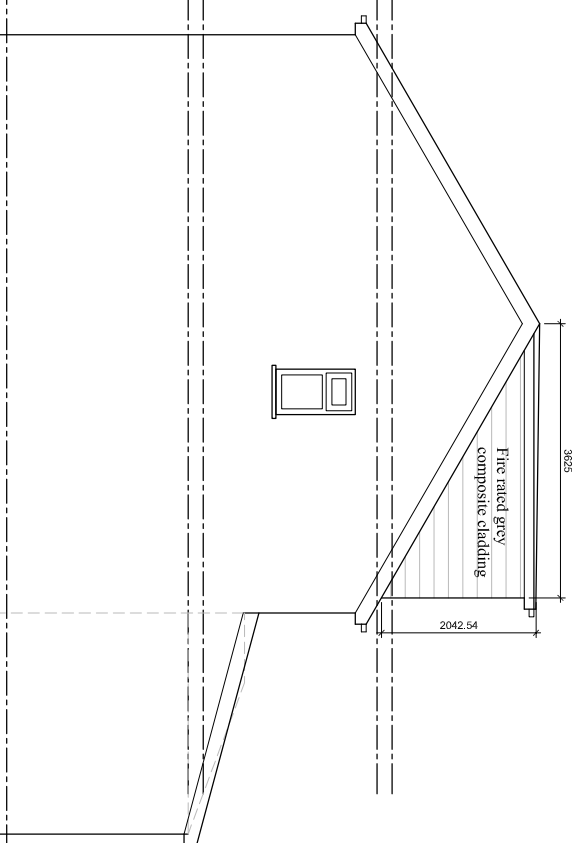


PROPOSED SIDE ELEVATION

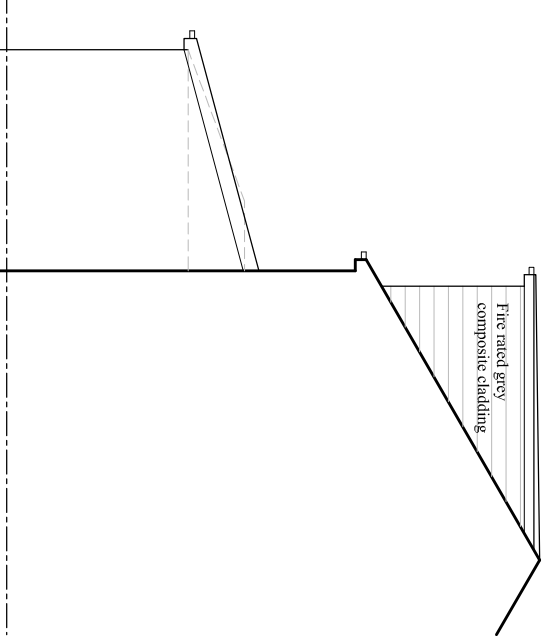


PROPOSED SIDE ELEVATION


GARDEN

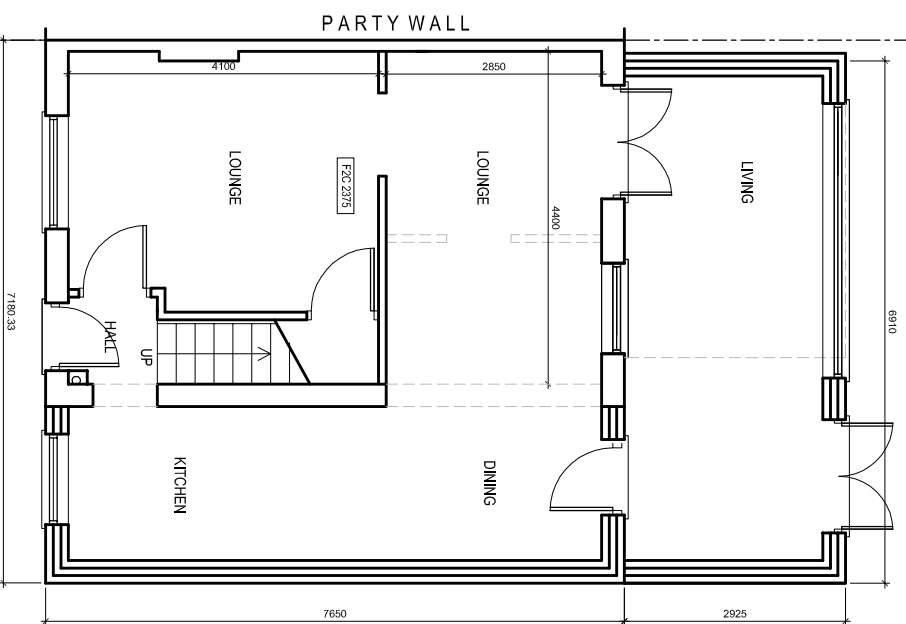

PROPOSED GROUND FLOOR PLAN

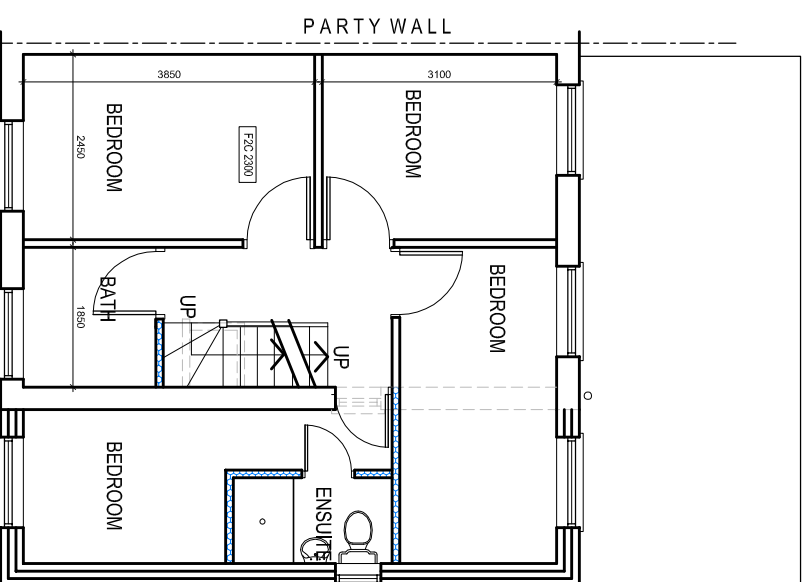

PROPOSED FIRST FLOOR PLAN

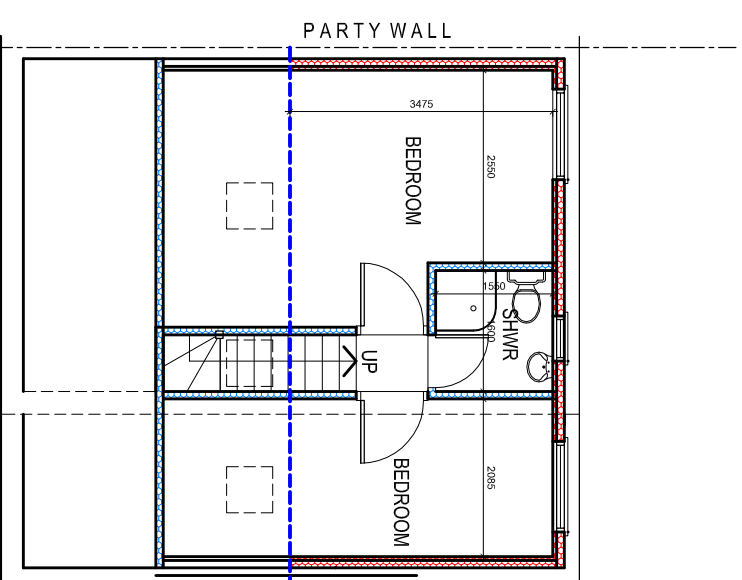

PROPOSED LOFT PLAN

PURPOSE OF ISSUE

PLANNING

Do not scale from this drawing. All information should be checked by the contractor on site before commencing work. Any discrepancies should be reported to the architect immediately. All rights are reserved and are not transferable. Unauthorised reproductions of this drawing are not permitted.

PROJECT
2 River Lea Gardens,
Clitheroe
 CLIENT
Mr. Naveed Zaman Choudhry
 DRAWING TITLE
Proposed Plan
 JOB No _____ DRAWING No **NA-P02**
 SCALE 1:100@A3 DATE Aug. 2021 REVISION _____
 t: 0782 895 3405
 e: niamat@hotmail.co.uk

