




FLOOR PLAN

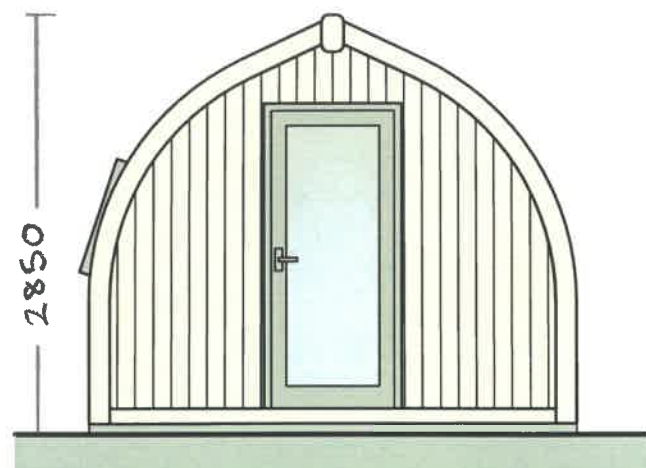


FRONT ELEVATION

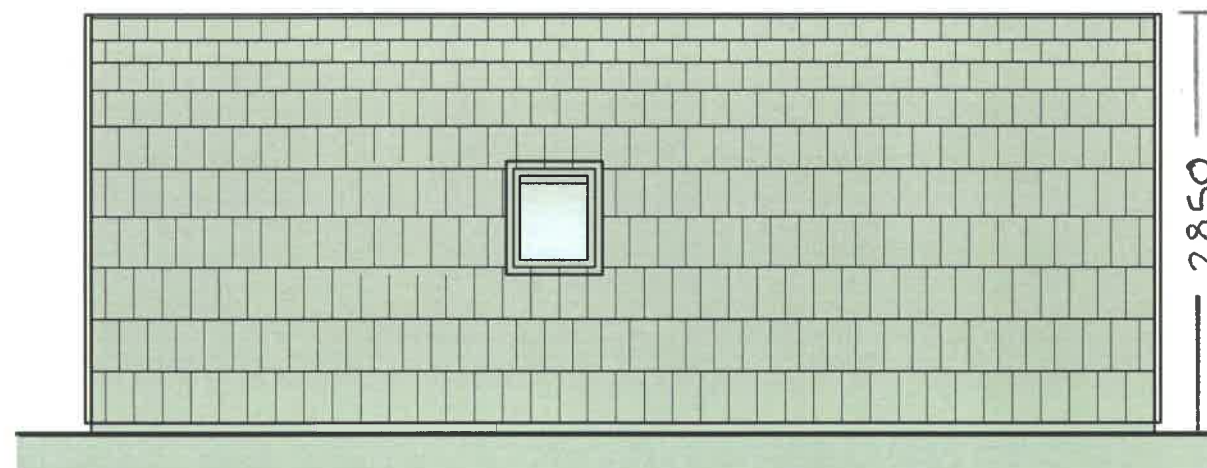


SIDE ELEVATION

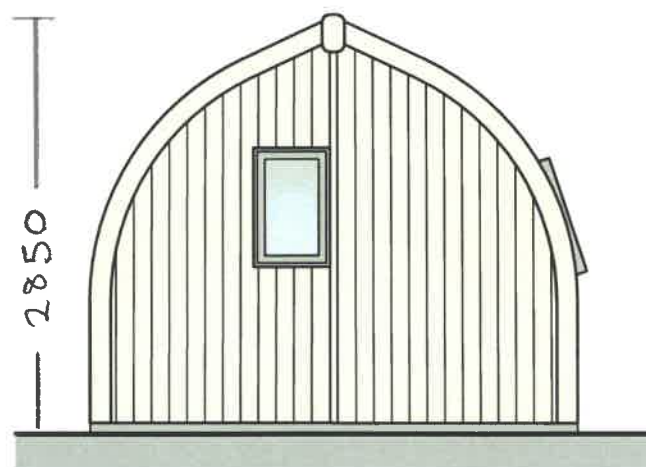


REAR ELEVATION

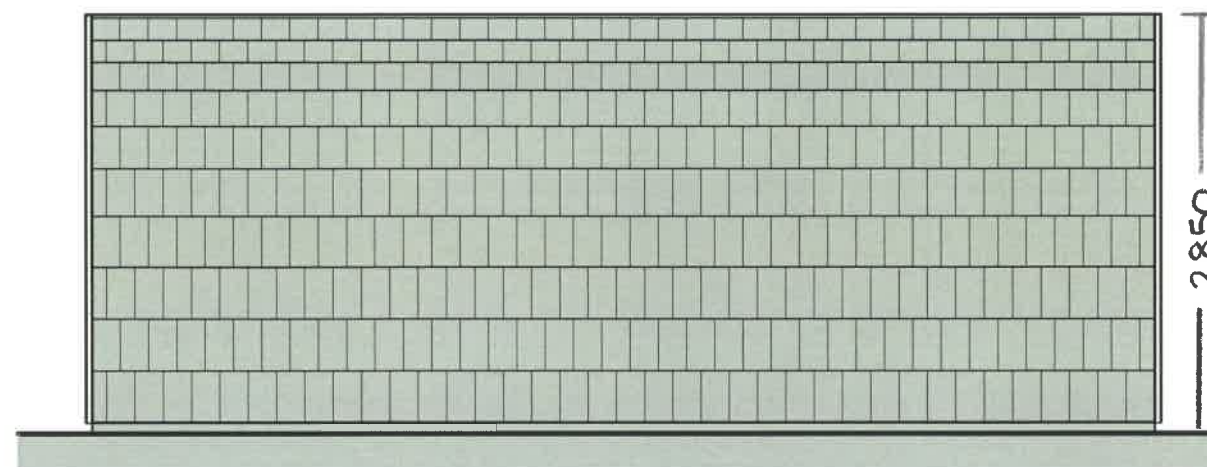

SIDE ELEVATION

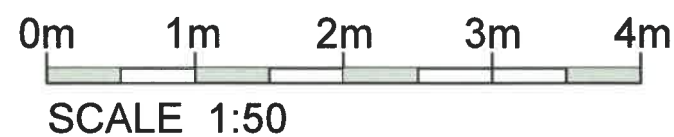

Project: LUNE VALLEY PODS		<i>POD TYPE 1</i>	
Title: LAYOUT PLAN AND ELEVATIONS			
Client: Lune Valley Pods		 <a href="http://www.lunevalleypods.co.uk">www.lunevalleypods.co.uk</a>	
Drawn: RA			
Check: SD		Unit 3 Intack Farm Longdales Lane Nether Kellett Camforth Lancashire LA6 1HB	
Date: 25.08.20			
Scale: 1:50		Tel: 01524 572311 Mob: 07887 852535 Email: info@lvtb.co.uk www.lunevalleypods.co.uk	
Paper: A3			
Issue: PLANNING			
Drawing Number	Rev		
<b>465-019</b>			