




FLOOR PLAN
TYPE A

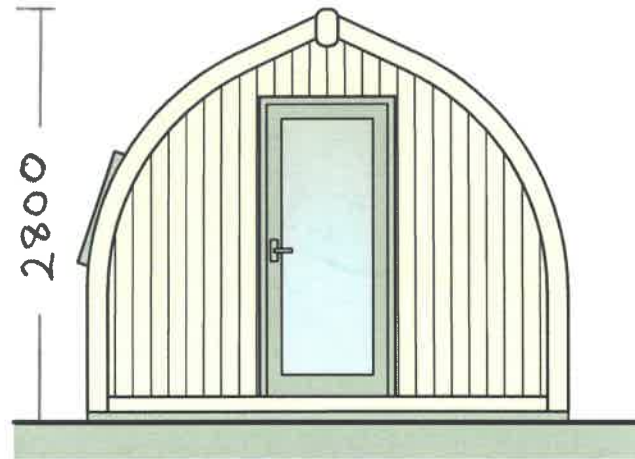


FRONT ELEVATION

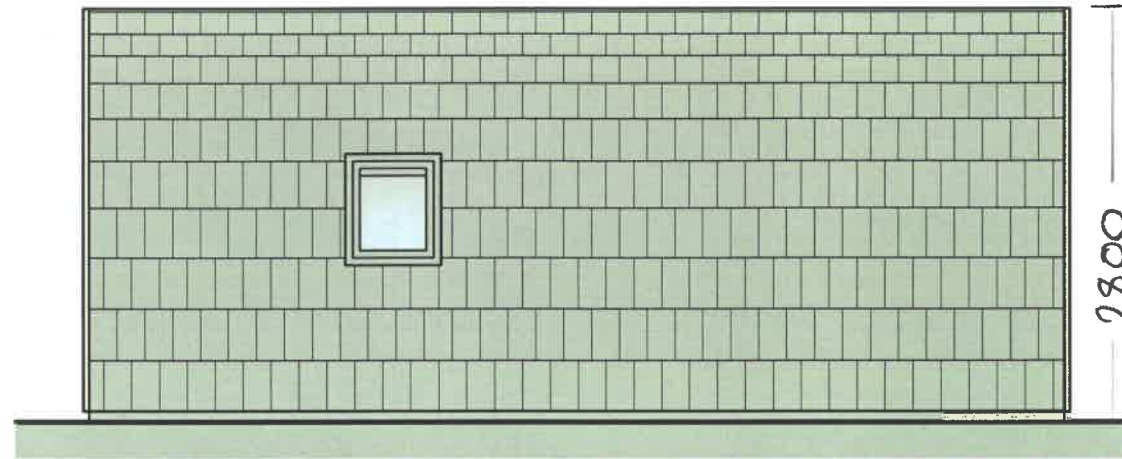


SIDE ELEVATION

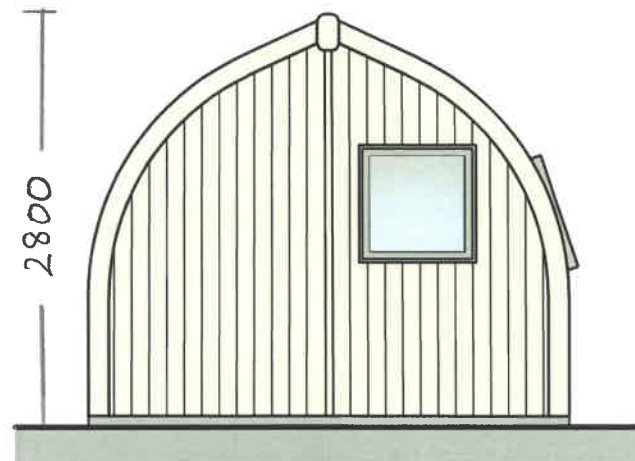


REAR ELEVATION

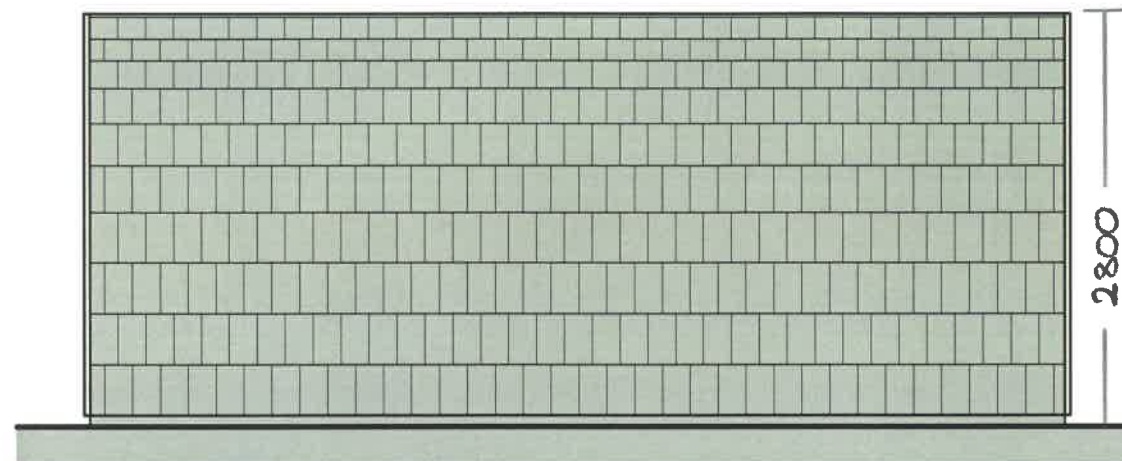

SIDE ELEVATION

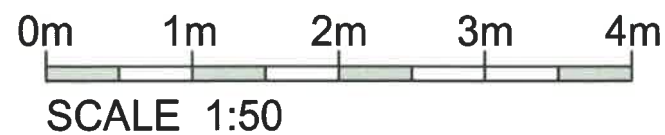

Project: LUNE VALLEY PODS		<i>POD TYPE 2</i>	
Title: TYPE A LAYOUT PLAN AND ELEVATIONS			
Client: Lune Valley Pods		 www.lunevalleypods.co.uk	
Drawn: SD		Unit 3 Intack Farm Longdales Lane Nether Kellett Carnforth Lancashire LA6 1HB Tel: 01524 572311 Mob: 07887 852535 Email: info@lvtb.co.uk www.lunevalleypods.co.uk	
Check: SD			
Date: 06.08.18			
Scale: 1:50			
Paper: A3			
Issue: PLANNING			
Drawing Number	Rev		
465-001			