




South Elevation
1:50 Scale

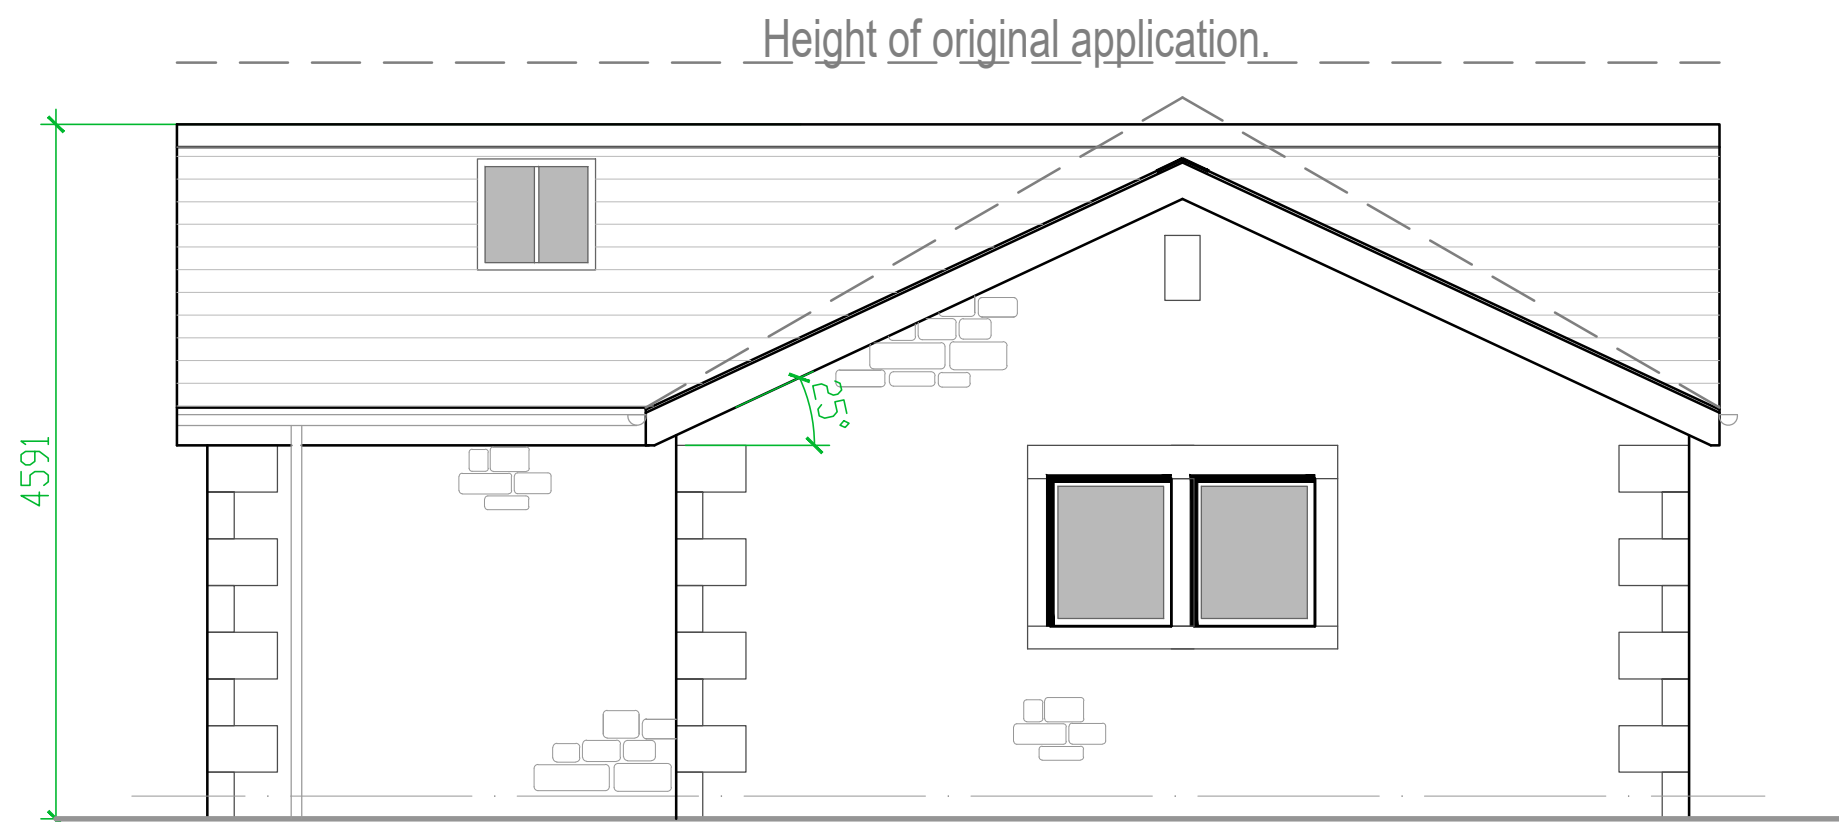


East Elevation
1:50 Scale

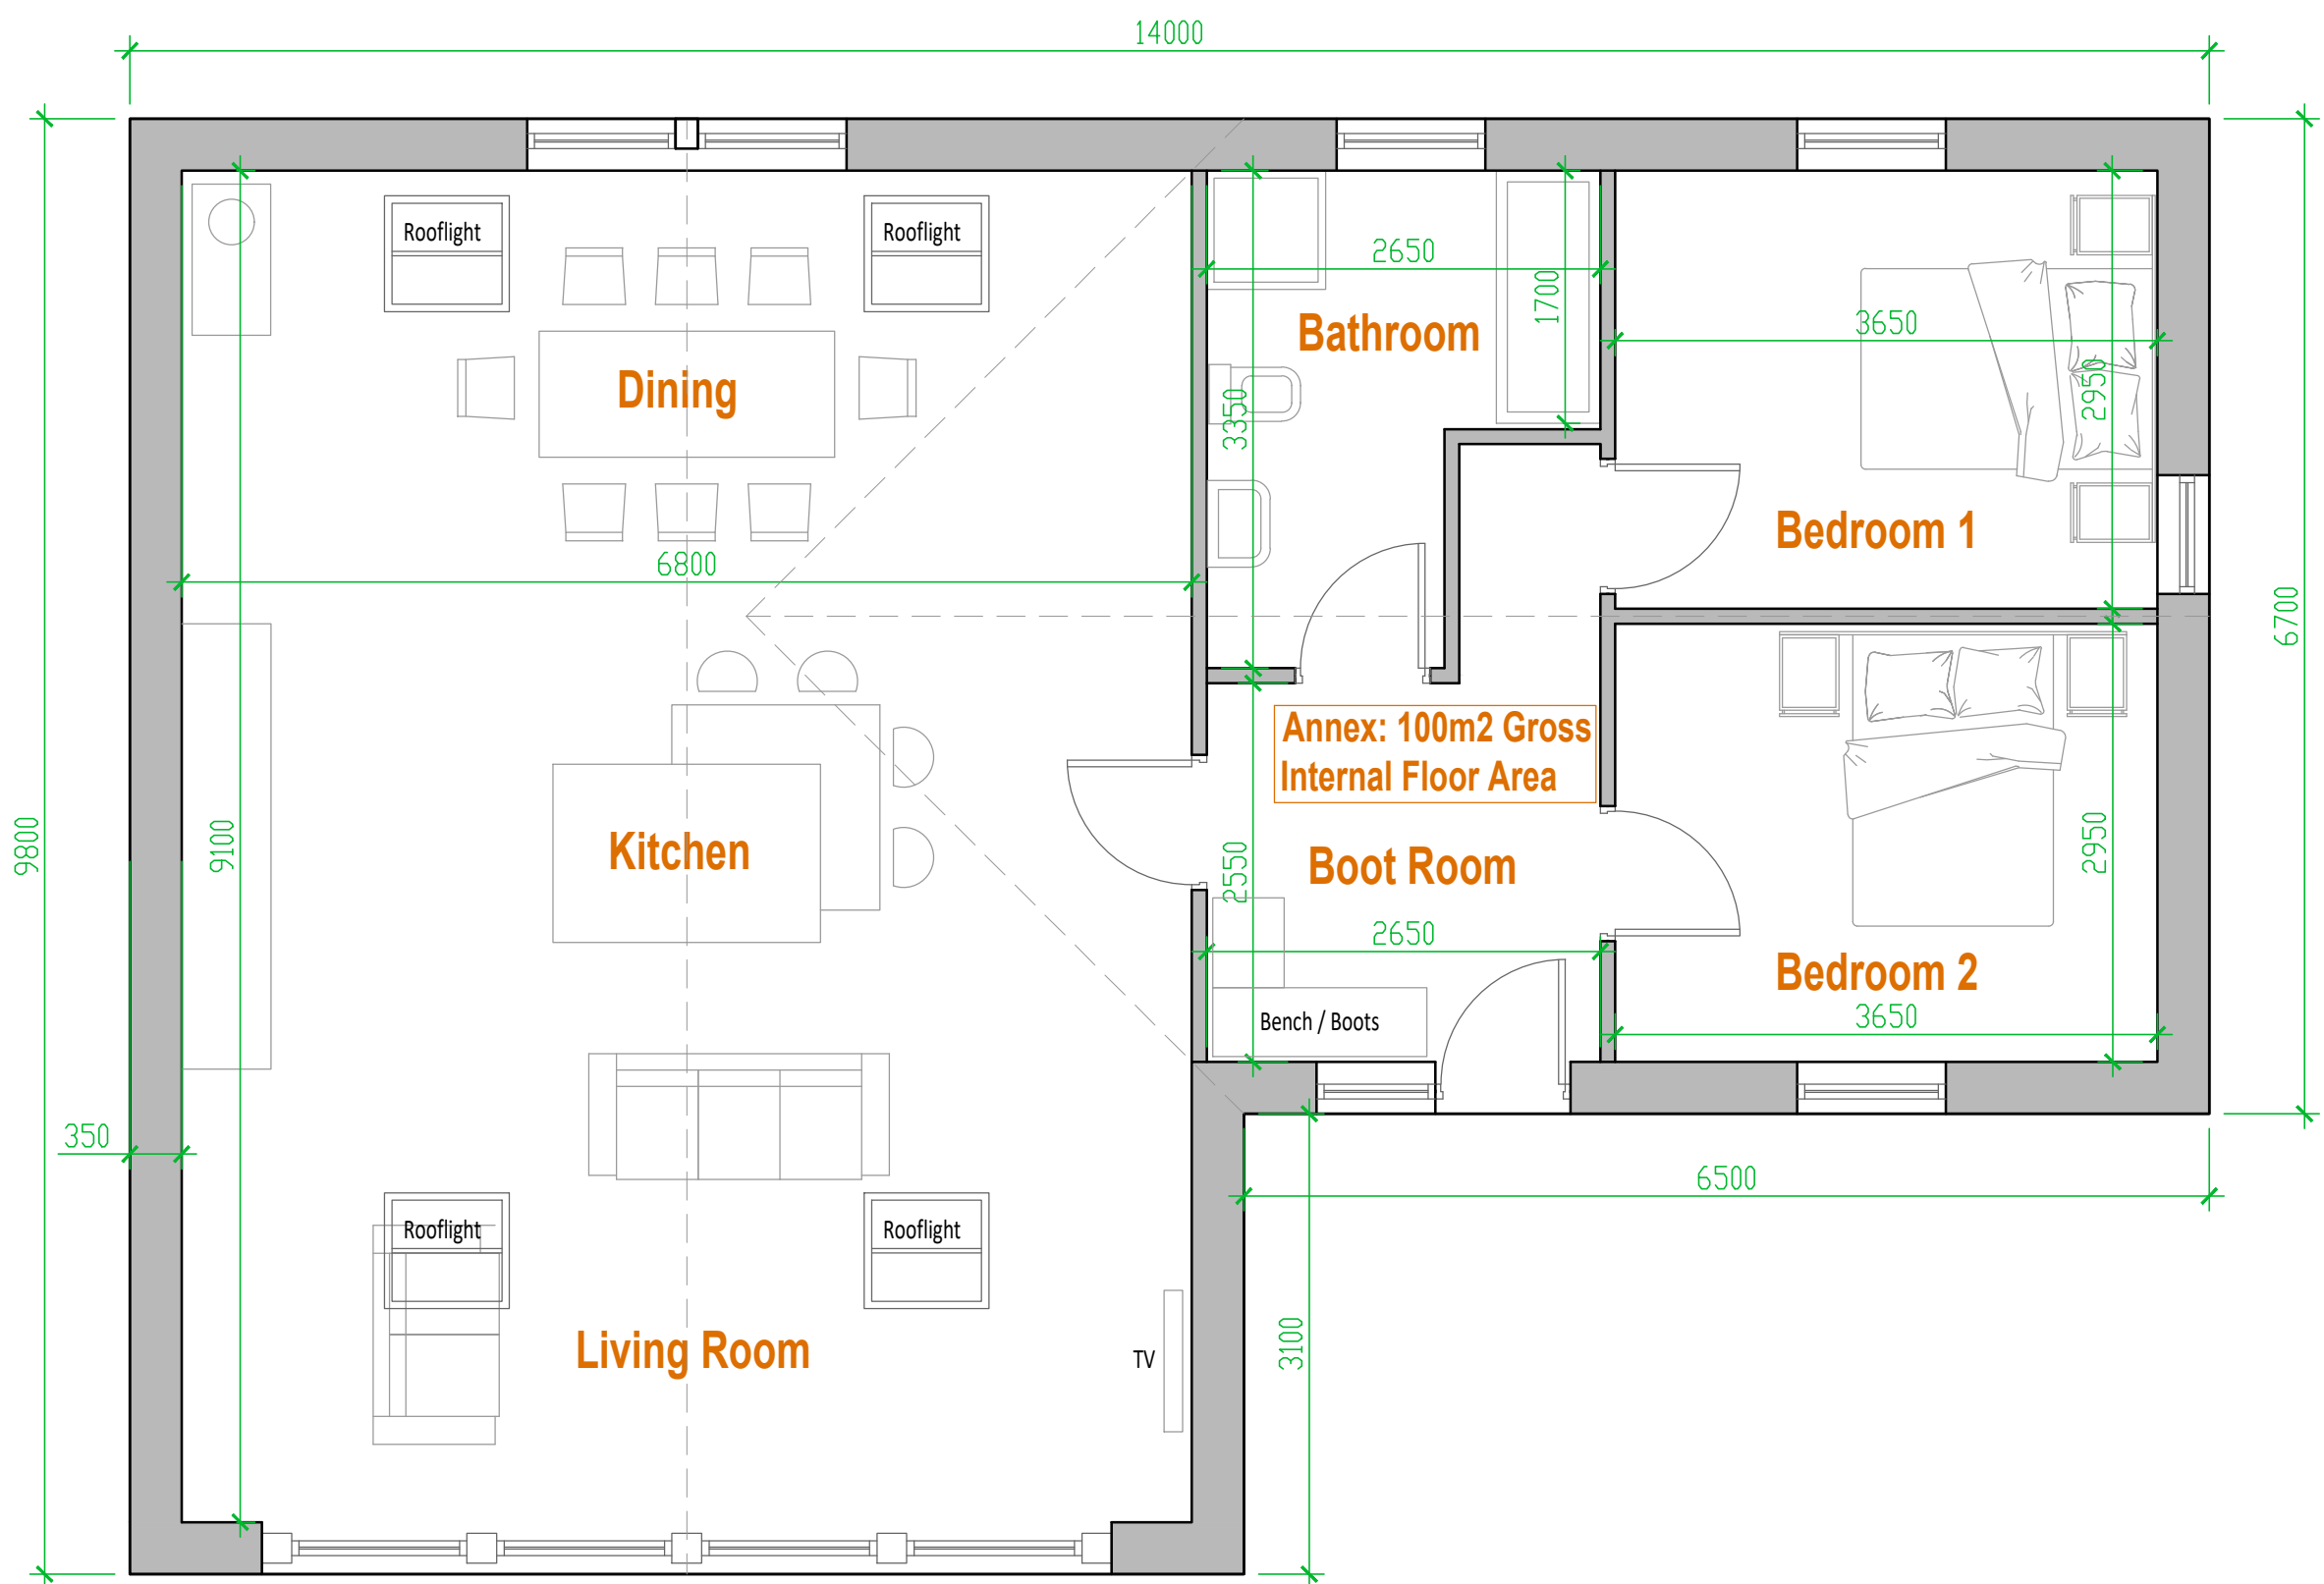

Ground Floor Plan
1:50 Scale

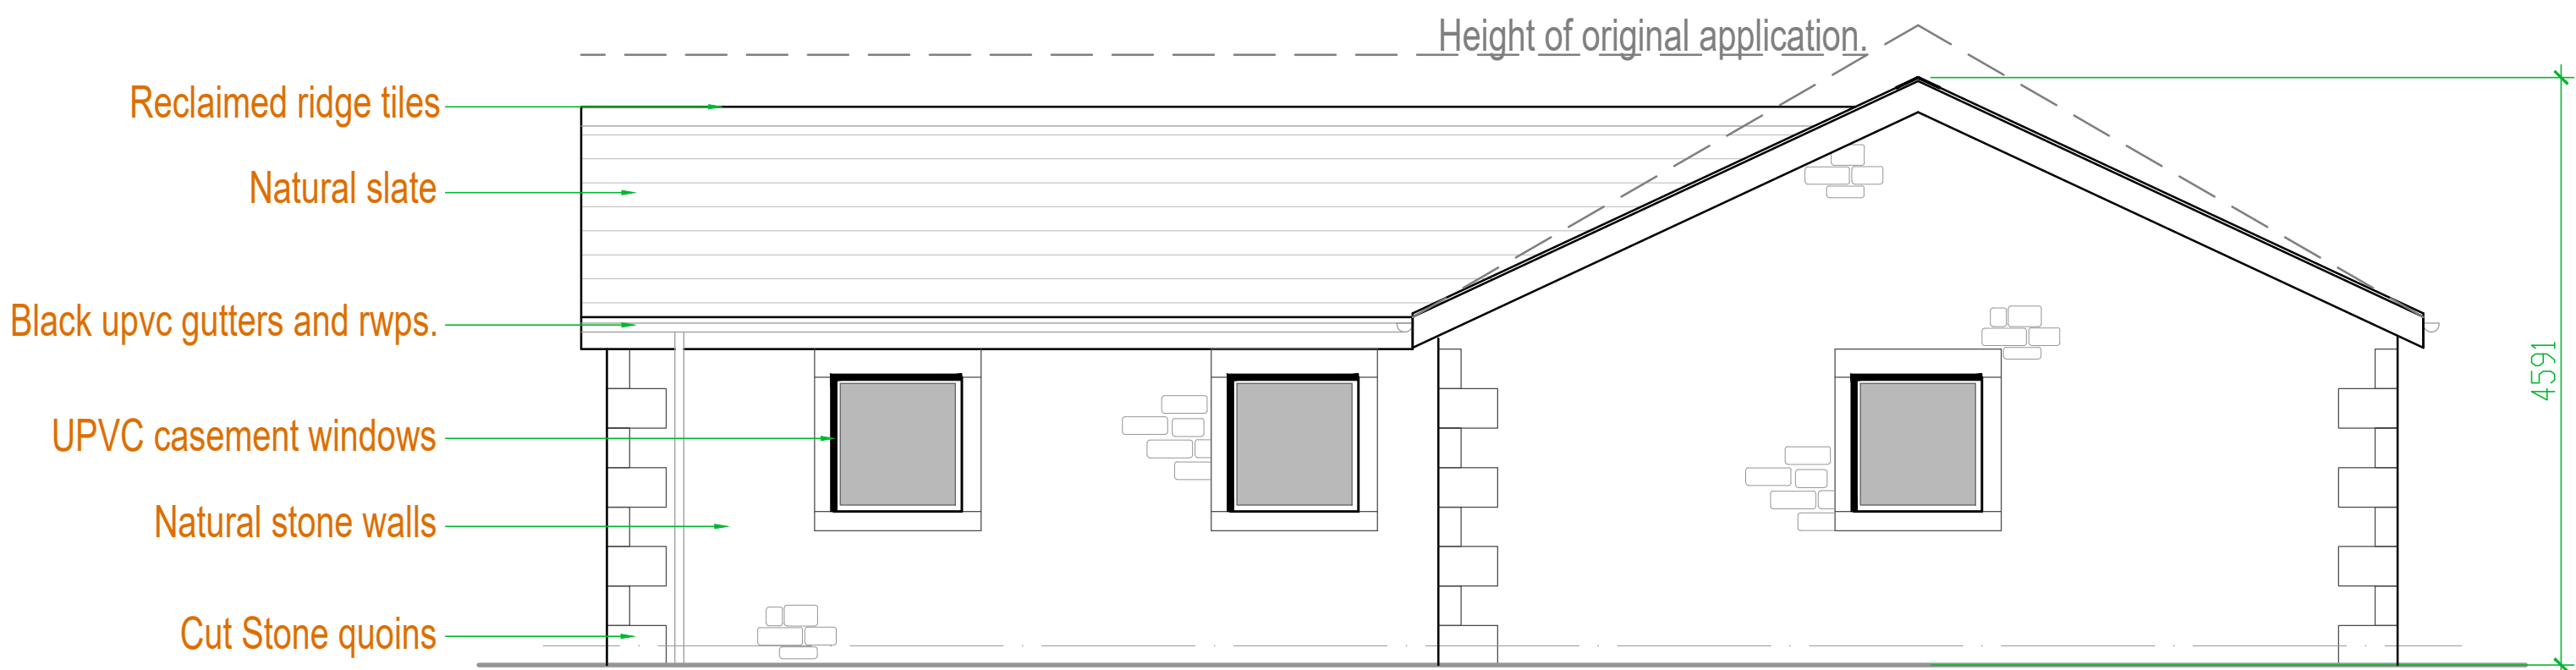

North Elevation
1:50 Scale

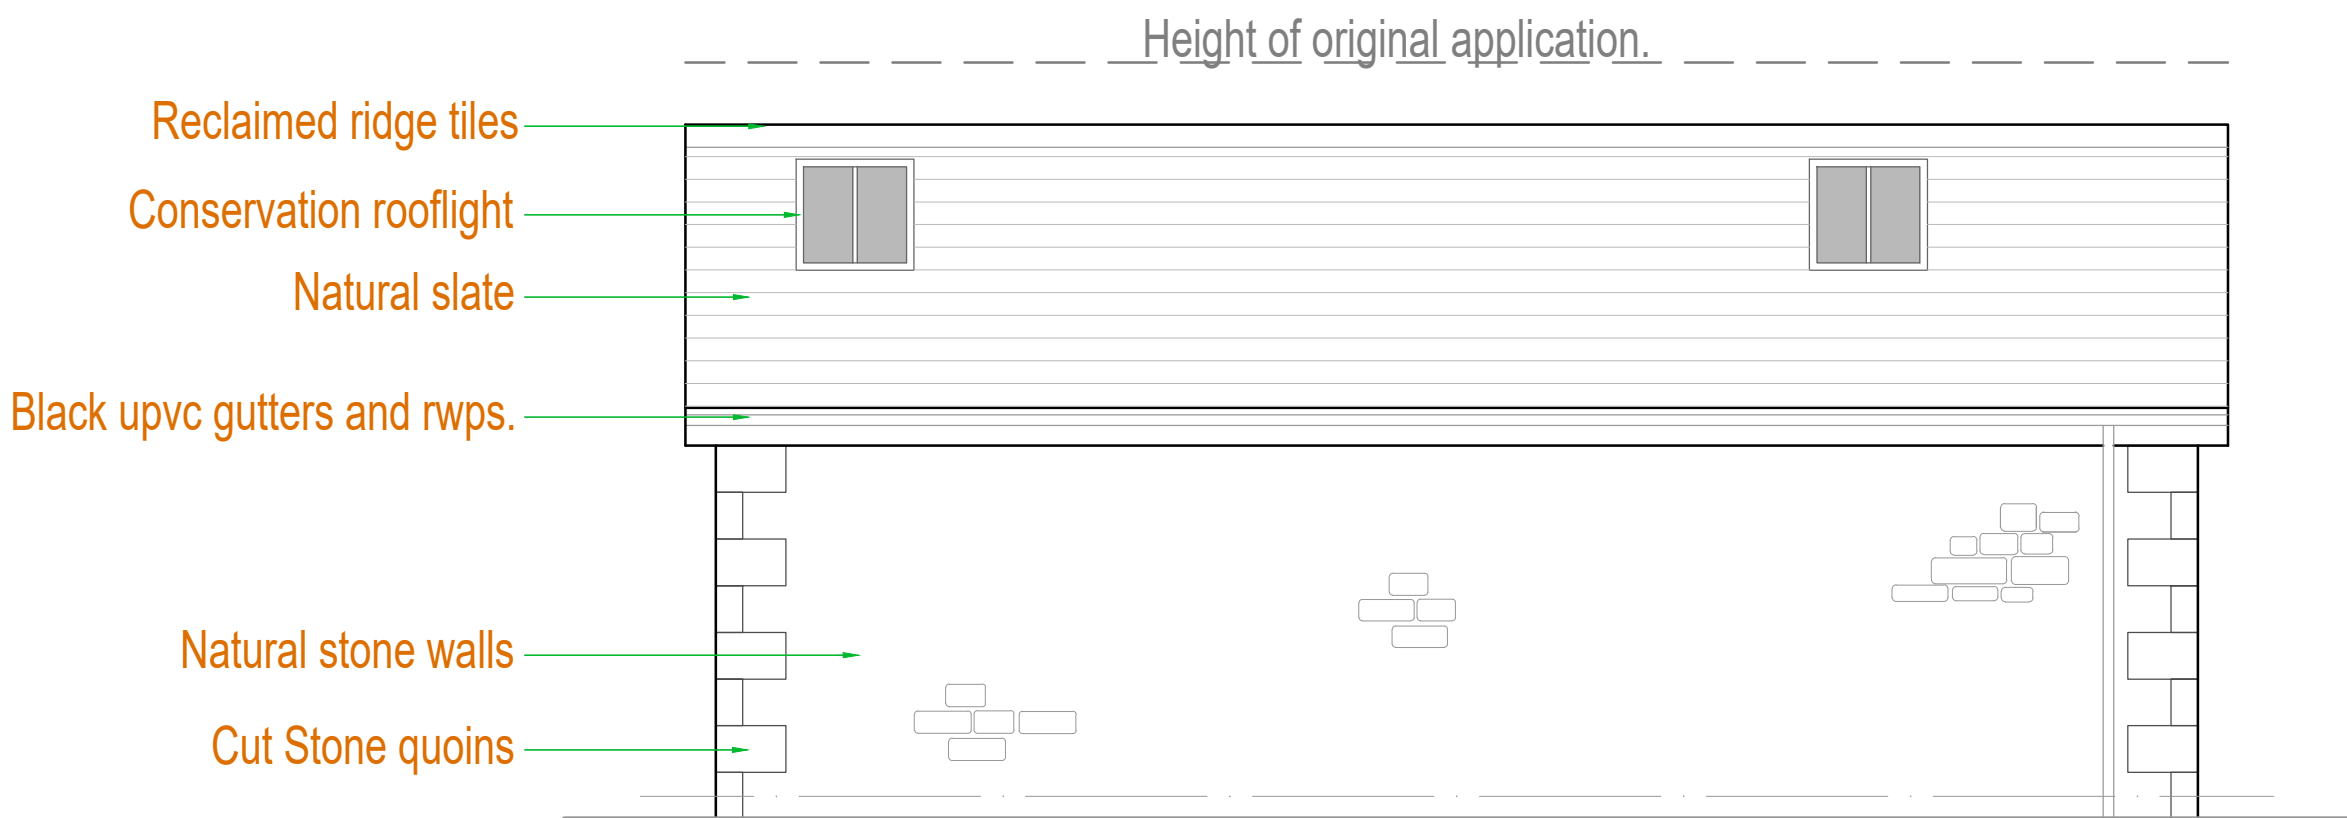

West Elevation
1:50 Scale

Rev B -Pitch Amended as requested by planning authority. 11.11.21

Client Mr and Mrs J Evans		
Job Title Seedalls Farm Eaves Hall Lane West Bradford BB7 3JG		
Drawing Title Seedalls Farmhouse Proposed Annex		
Scale 1:50 @ A1	Date July 2021	Drawn Craig Harrison