




South Elevation
1:50 Scale

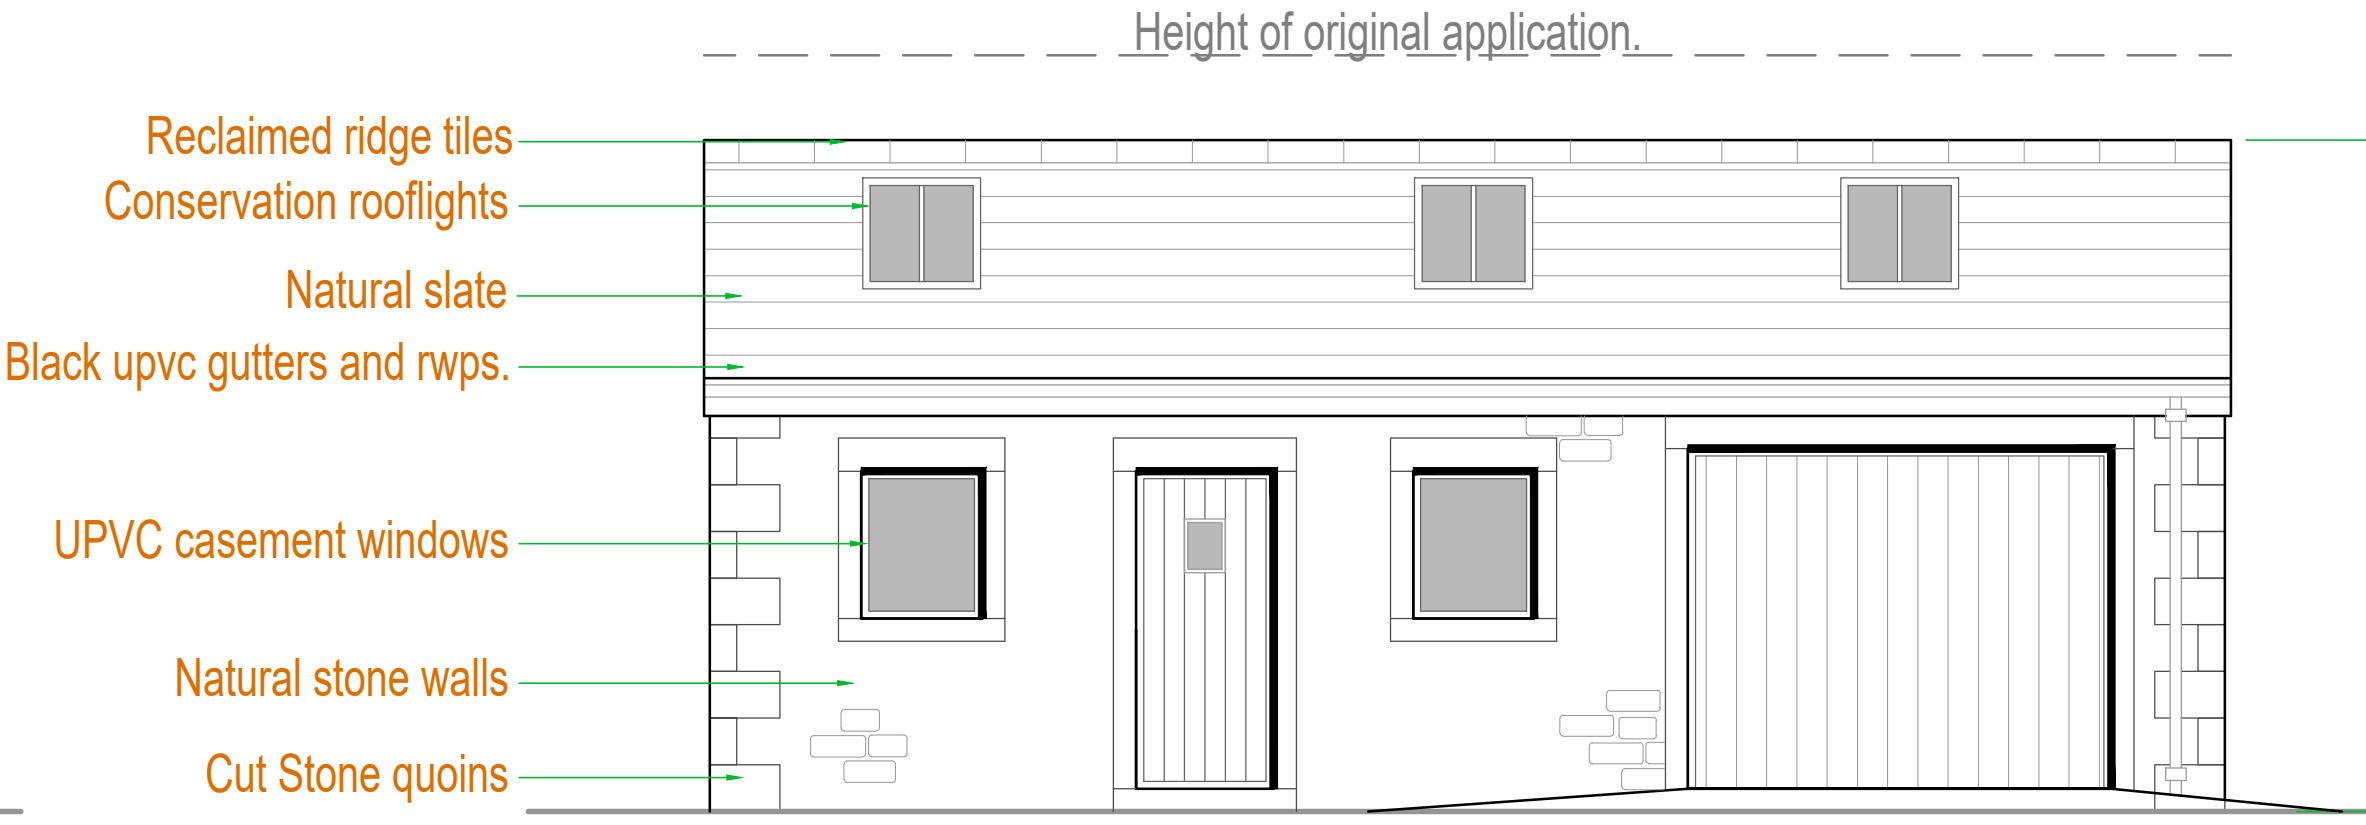


East Elevation
1:50 Scale

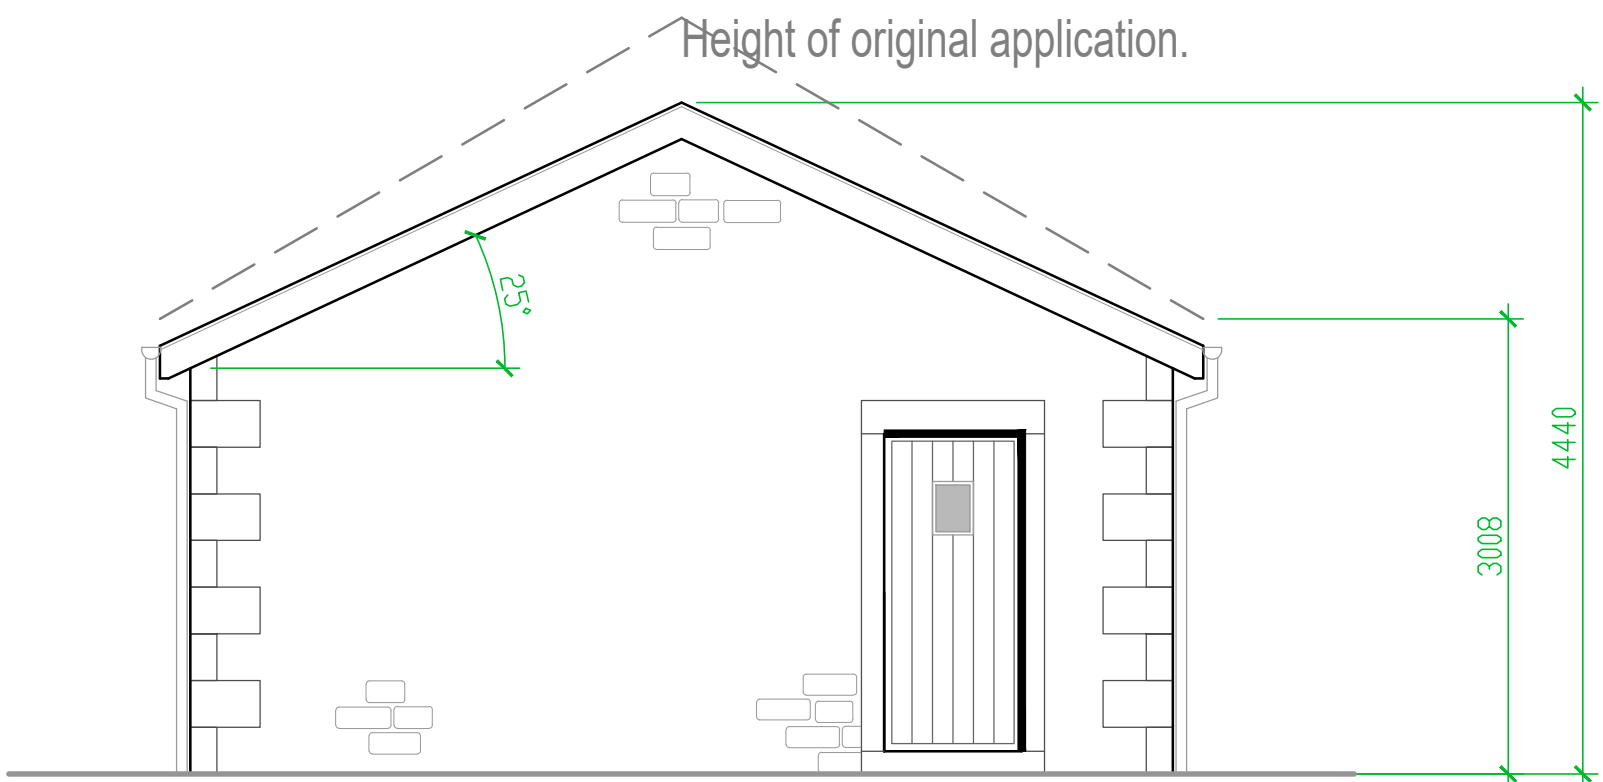

North Elevation
1:50 Scale

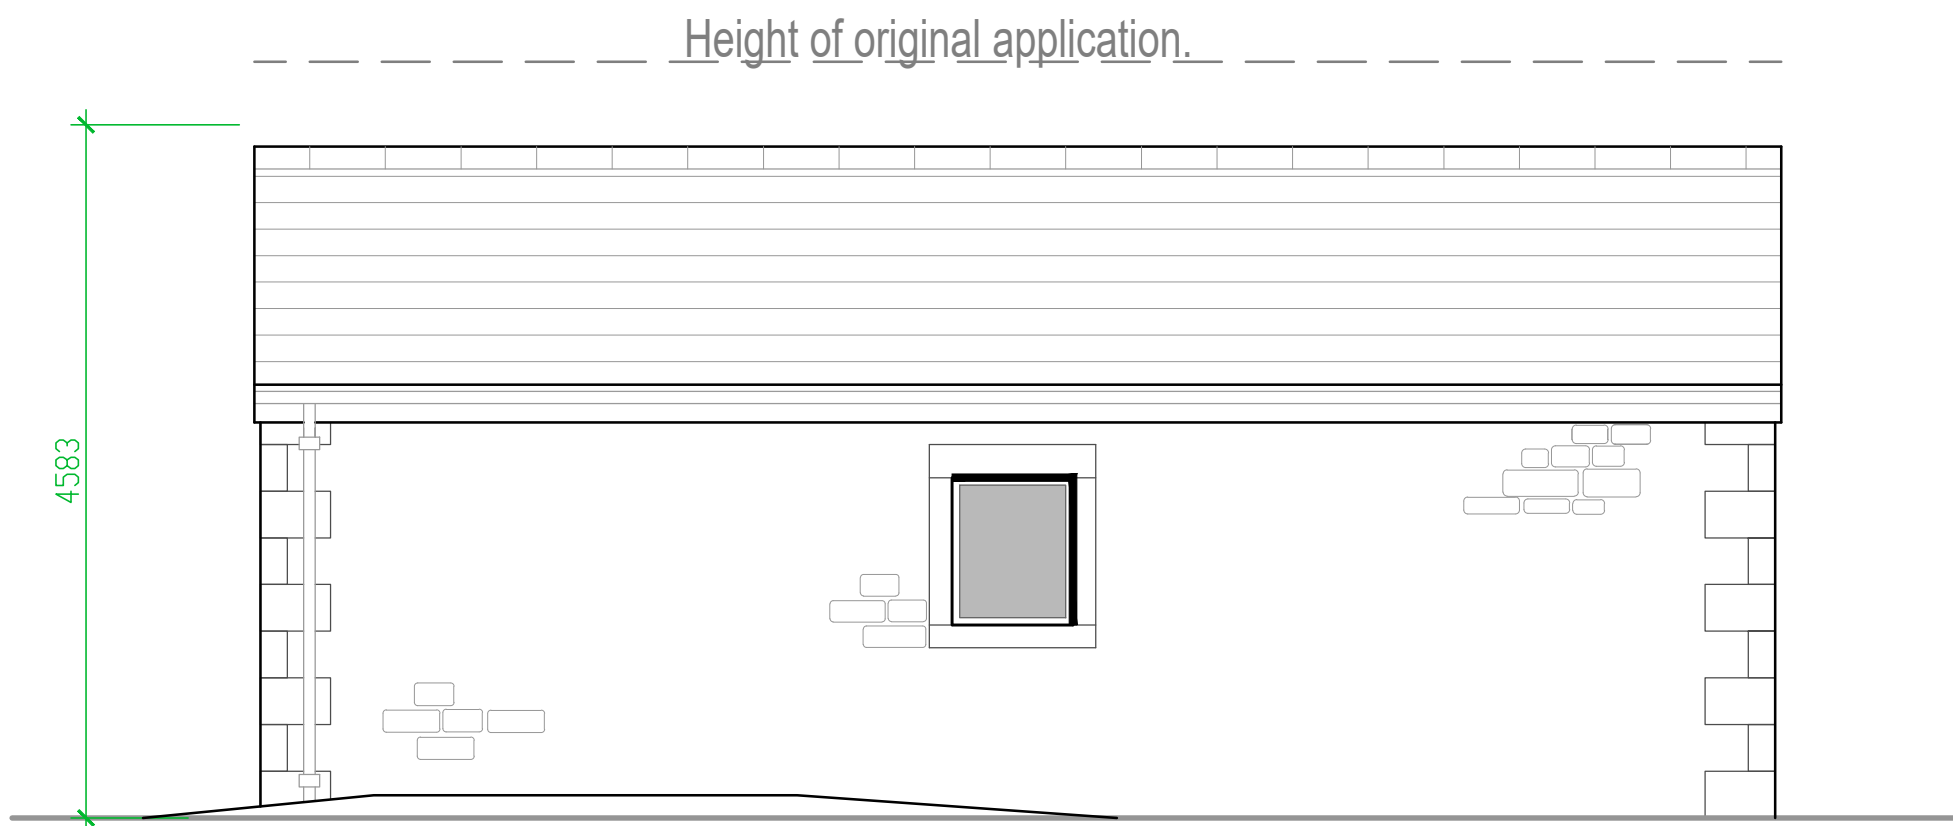

West Elevation
1:50 Scale

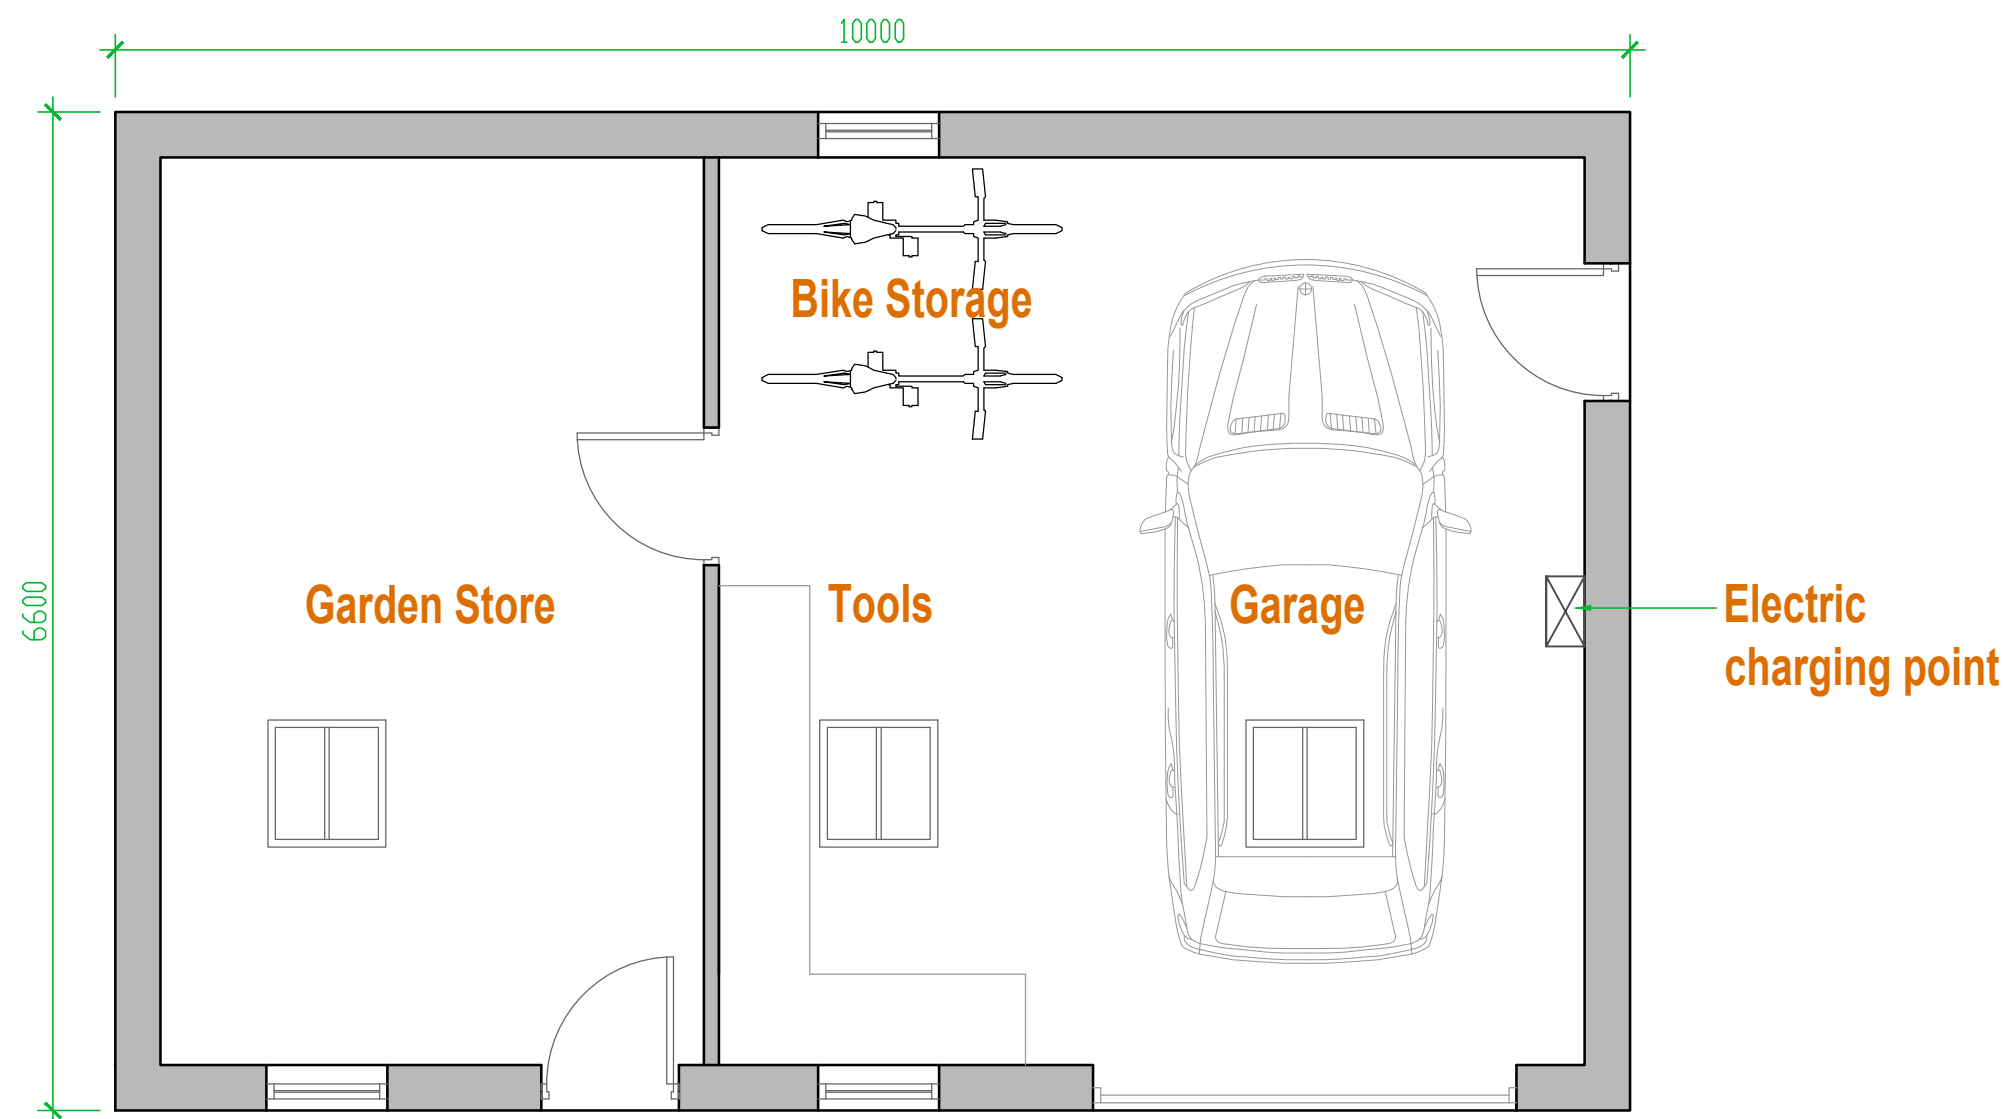

Ground Floor Plan
1:50 Scale

Rev B -Roof Amended as requested by planning authority. 11.11.21

Client

Mr and Mrs J Evans

Job Title

Seedalls Farm
Eaves Hall Lane
West Bradford
BB7 3JG

Drawing Title

Seedalls Farmhouse
Proposed Garage

Scale	Date	Drawn
1:50 @ A1	July 2021	Craig Harrison

spa
ARCHITECTS

SUNDERLAND PEACOCK & ASSOCIATES LTD
HAZELMERE, PIMLICO ROAD, CLITHEROE
LANCASHIRE, BB7 2AG
T 01200 427178 F 01200 427328
E info@sunderlandpeacock.com
www.sunderlandpeacock.com

6320 -P04 REV B