


This drawing is to be read in conjunction with all relevant Architect, consultants' and specialist drawings and specifications. The Architect is to be notified of any discrepancies before proceeding. Do not scale from this drawing. All dimensions and levels are to be checked on site. This drawing is subject to copyright. All work carried out before Planning and Building Permission has been granted is at the contractor's risk.

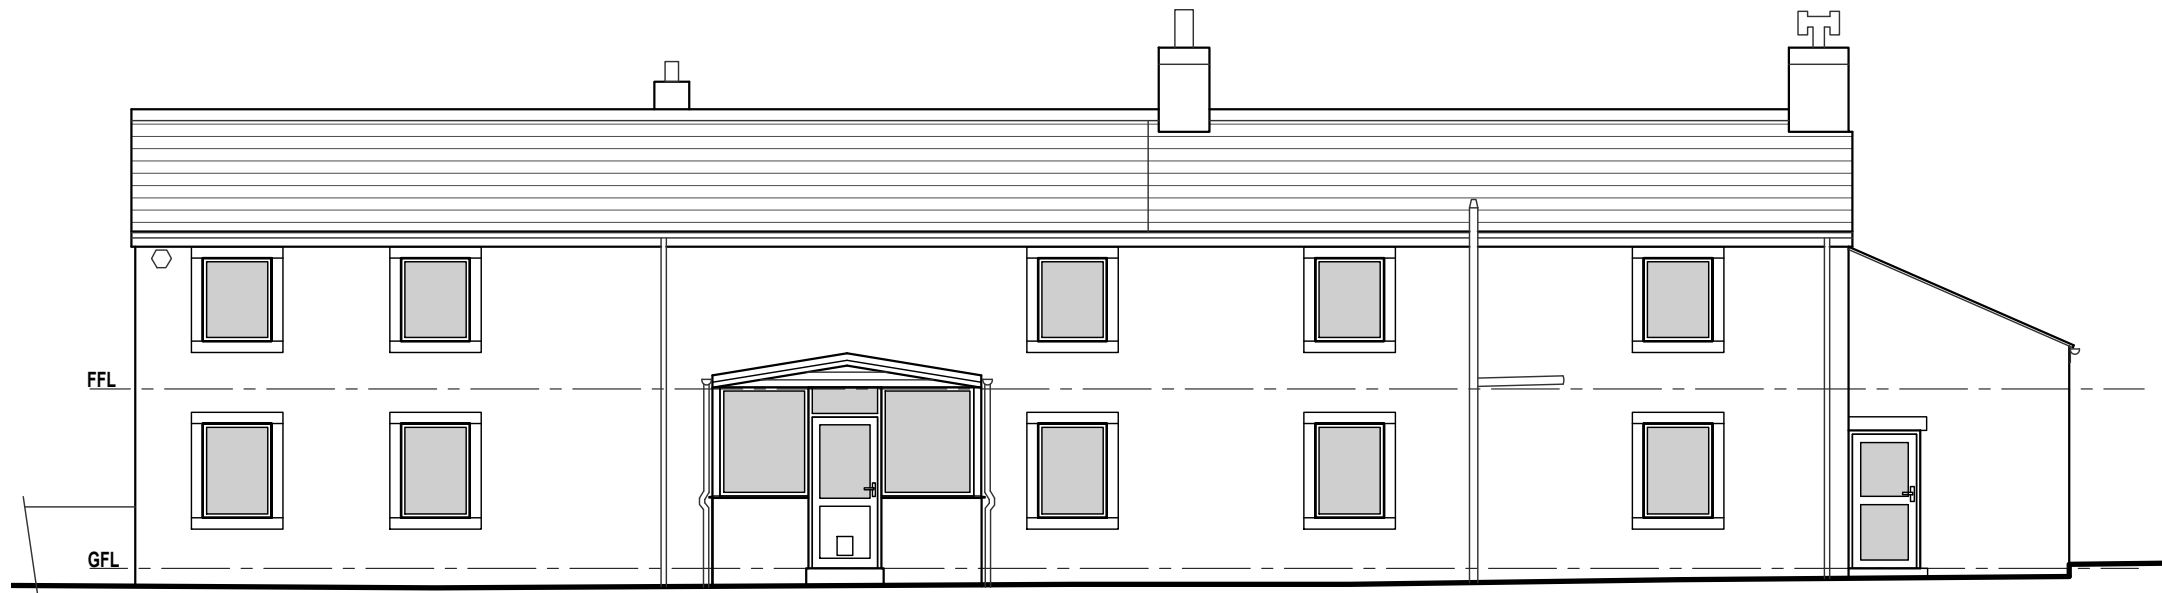


South Elevation (Front)
1:100 Scale




East Elevation
1:100 Scale




North Elevation (Rear)
1:100 Scale

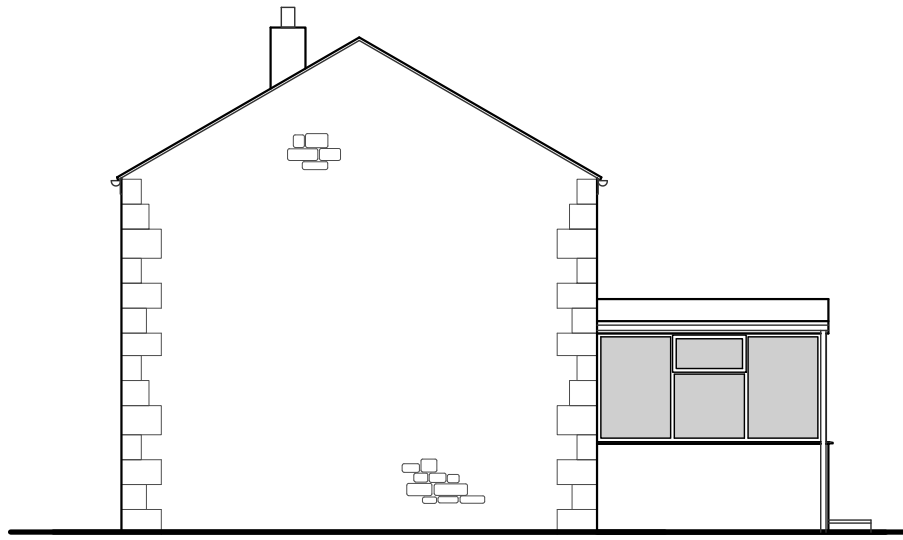

West Elevation
1:100 Scale

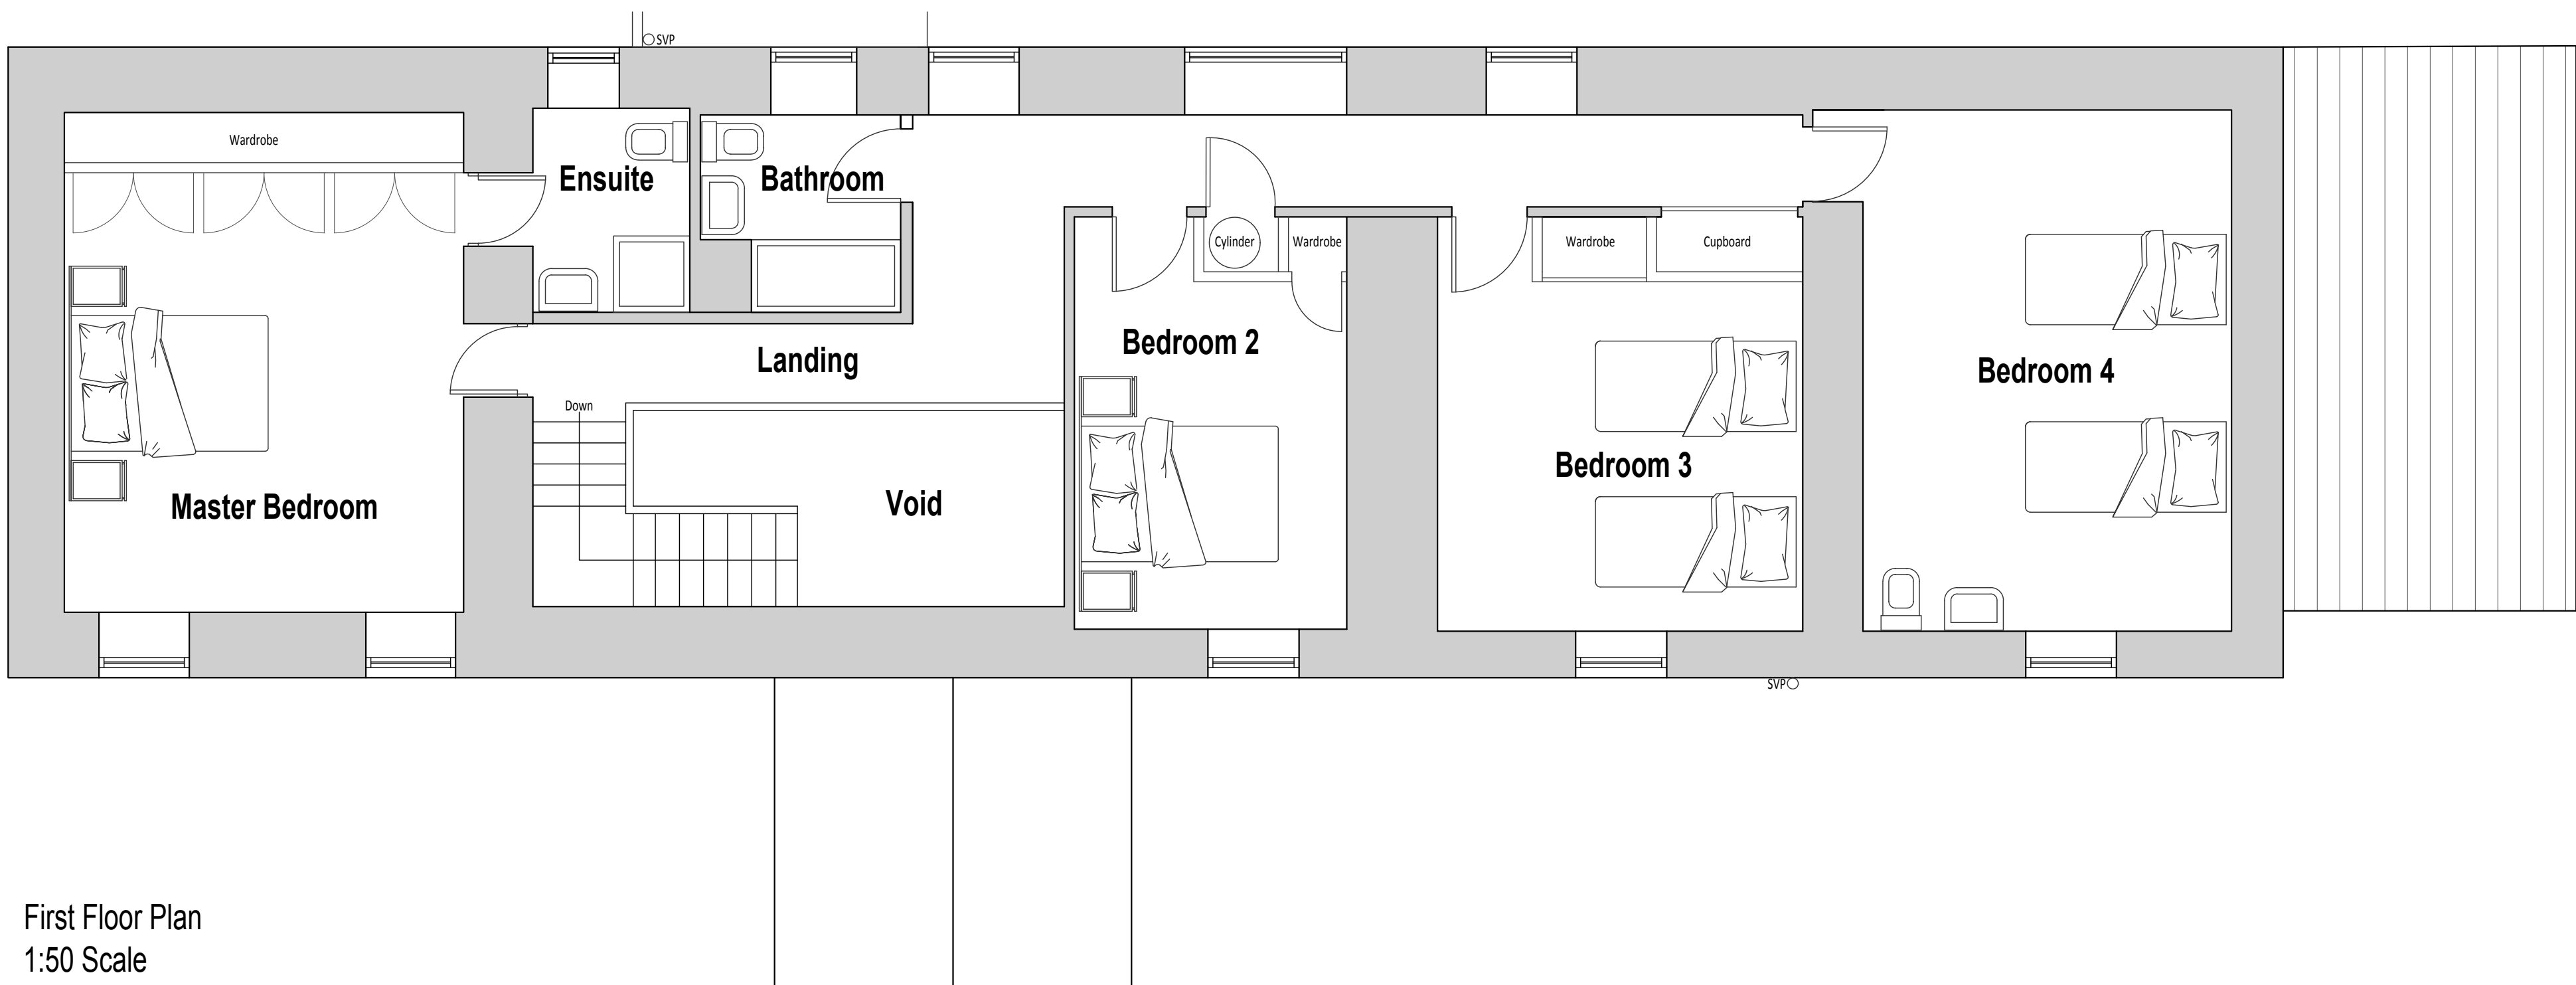

First Floor Plan
1:50 Scale

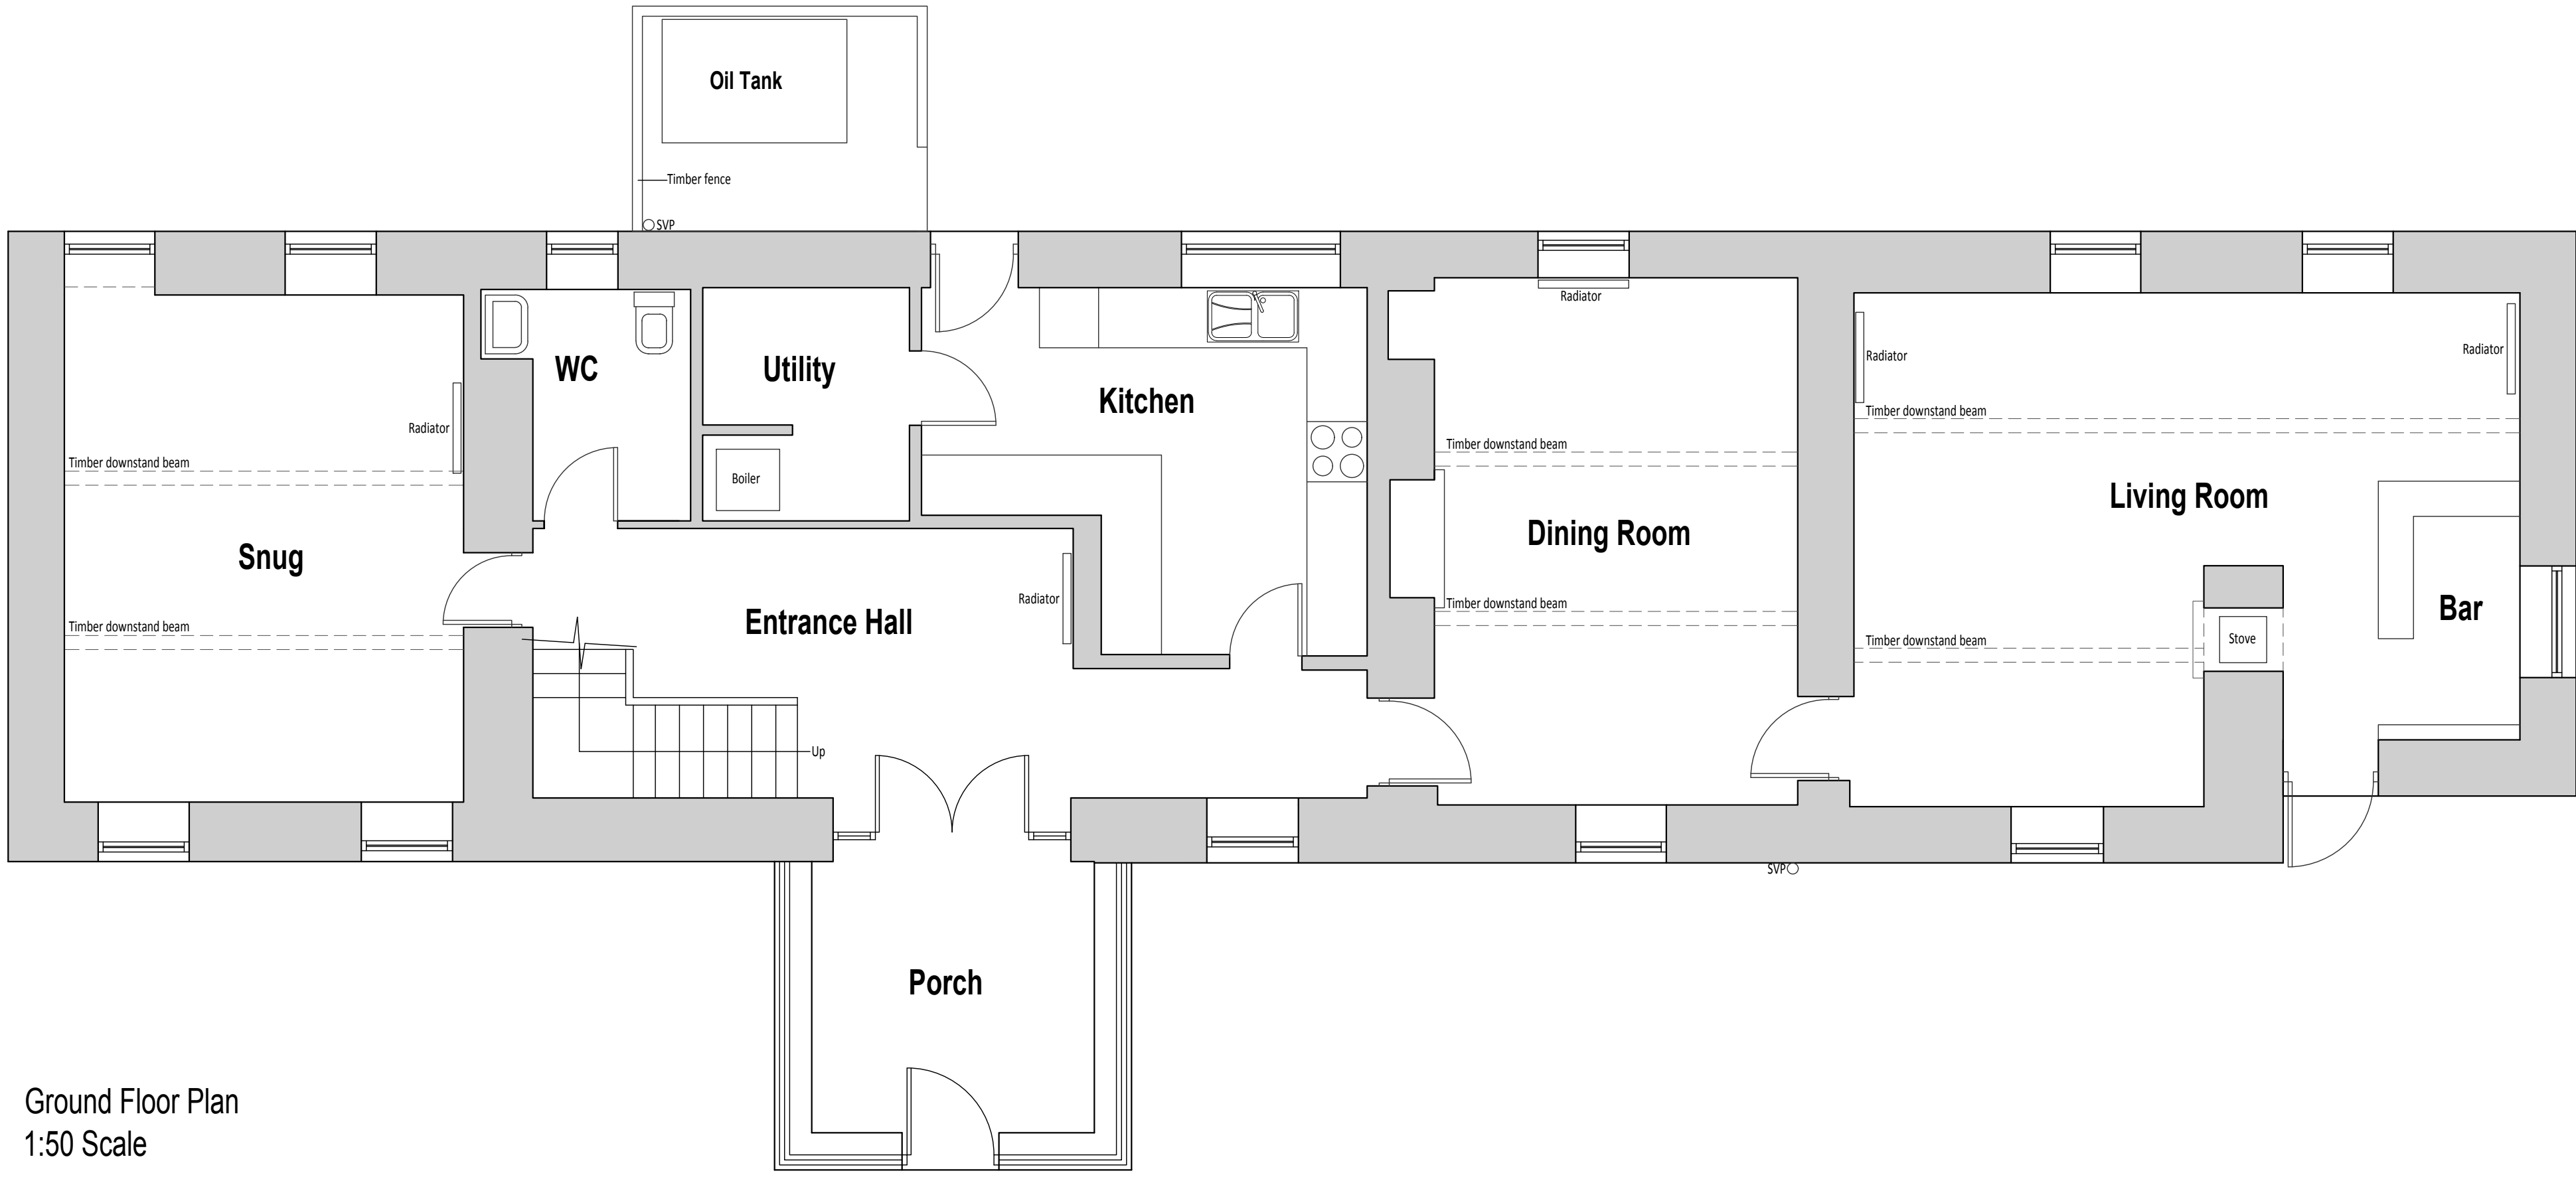

Ground Floor Plan
1:50 Scale

Client
Mr and Mrs J Evans

Job Title
Seedalls Farm
Eaves Hall Lane
West Bradford
BB7 3JG

Drawing Title
Seedalls Farmhouse
Existing Plans and Elevations

Scale	Date	Drawn
Various @ A1	March 2021	Craig Harrison

spa ARCHITECTS
SUNDERLAND PEACOCK & ASSOCIATES LTD.
HAZELMERE, PIMLICO ROAD, CLITHEROE
LANCASHIRE, BB7 2AG
T 01200 423178 F 01200 427308
E info@sunderlandpeacock.com
www.sunderlandpeacock.com

6320 - E01 REV