



South Elevation
1:100 Scale

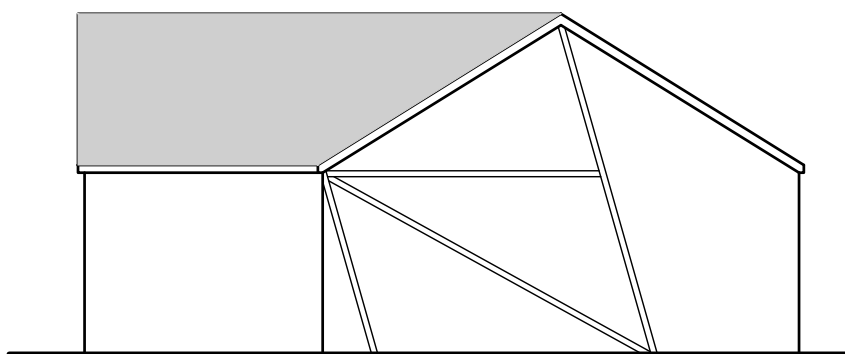


East Elevation
1:100 Scale




East Elevation
1:100 Scale

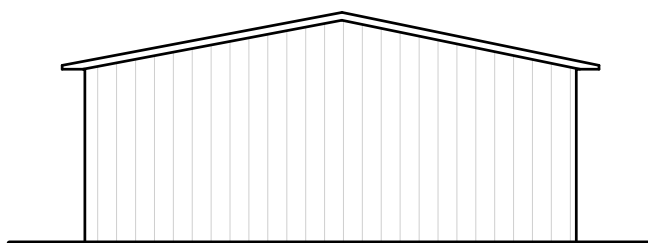


North Elevation
1:100 Scale

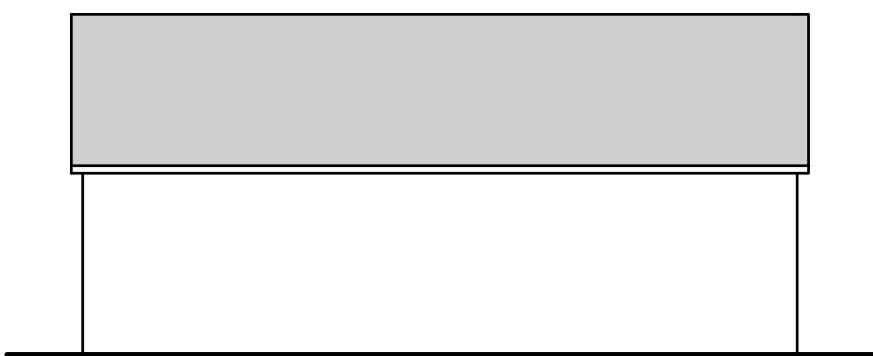


West Elevation
1:100 Scale

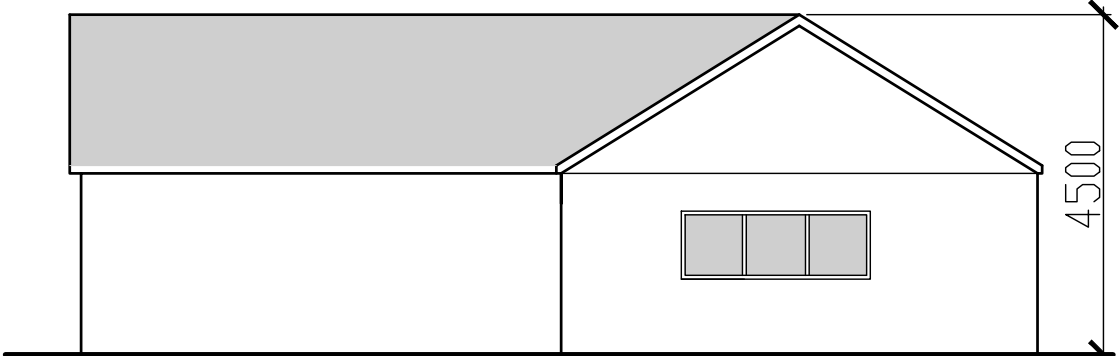


North Elevation
1:100 Scale

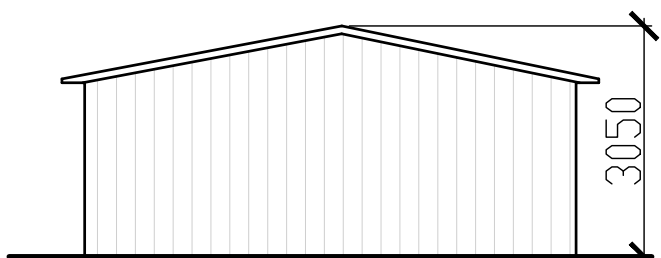


South Elevation
1:100 Scale

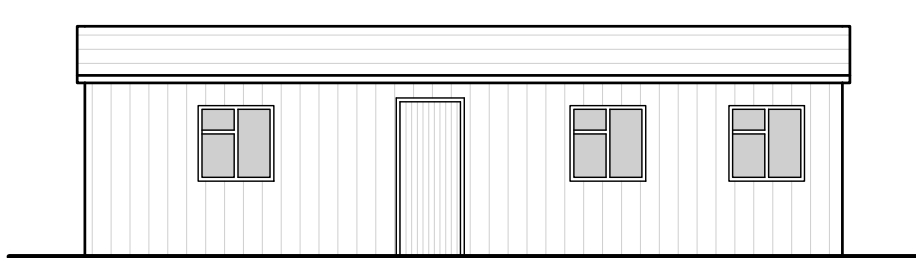


West Elevation
1:100 Scale

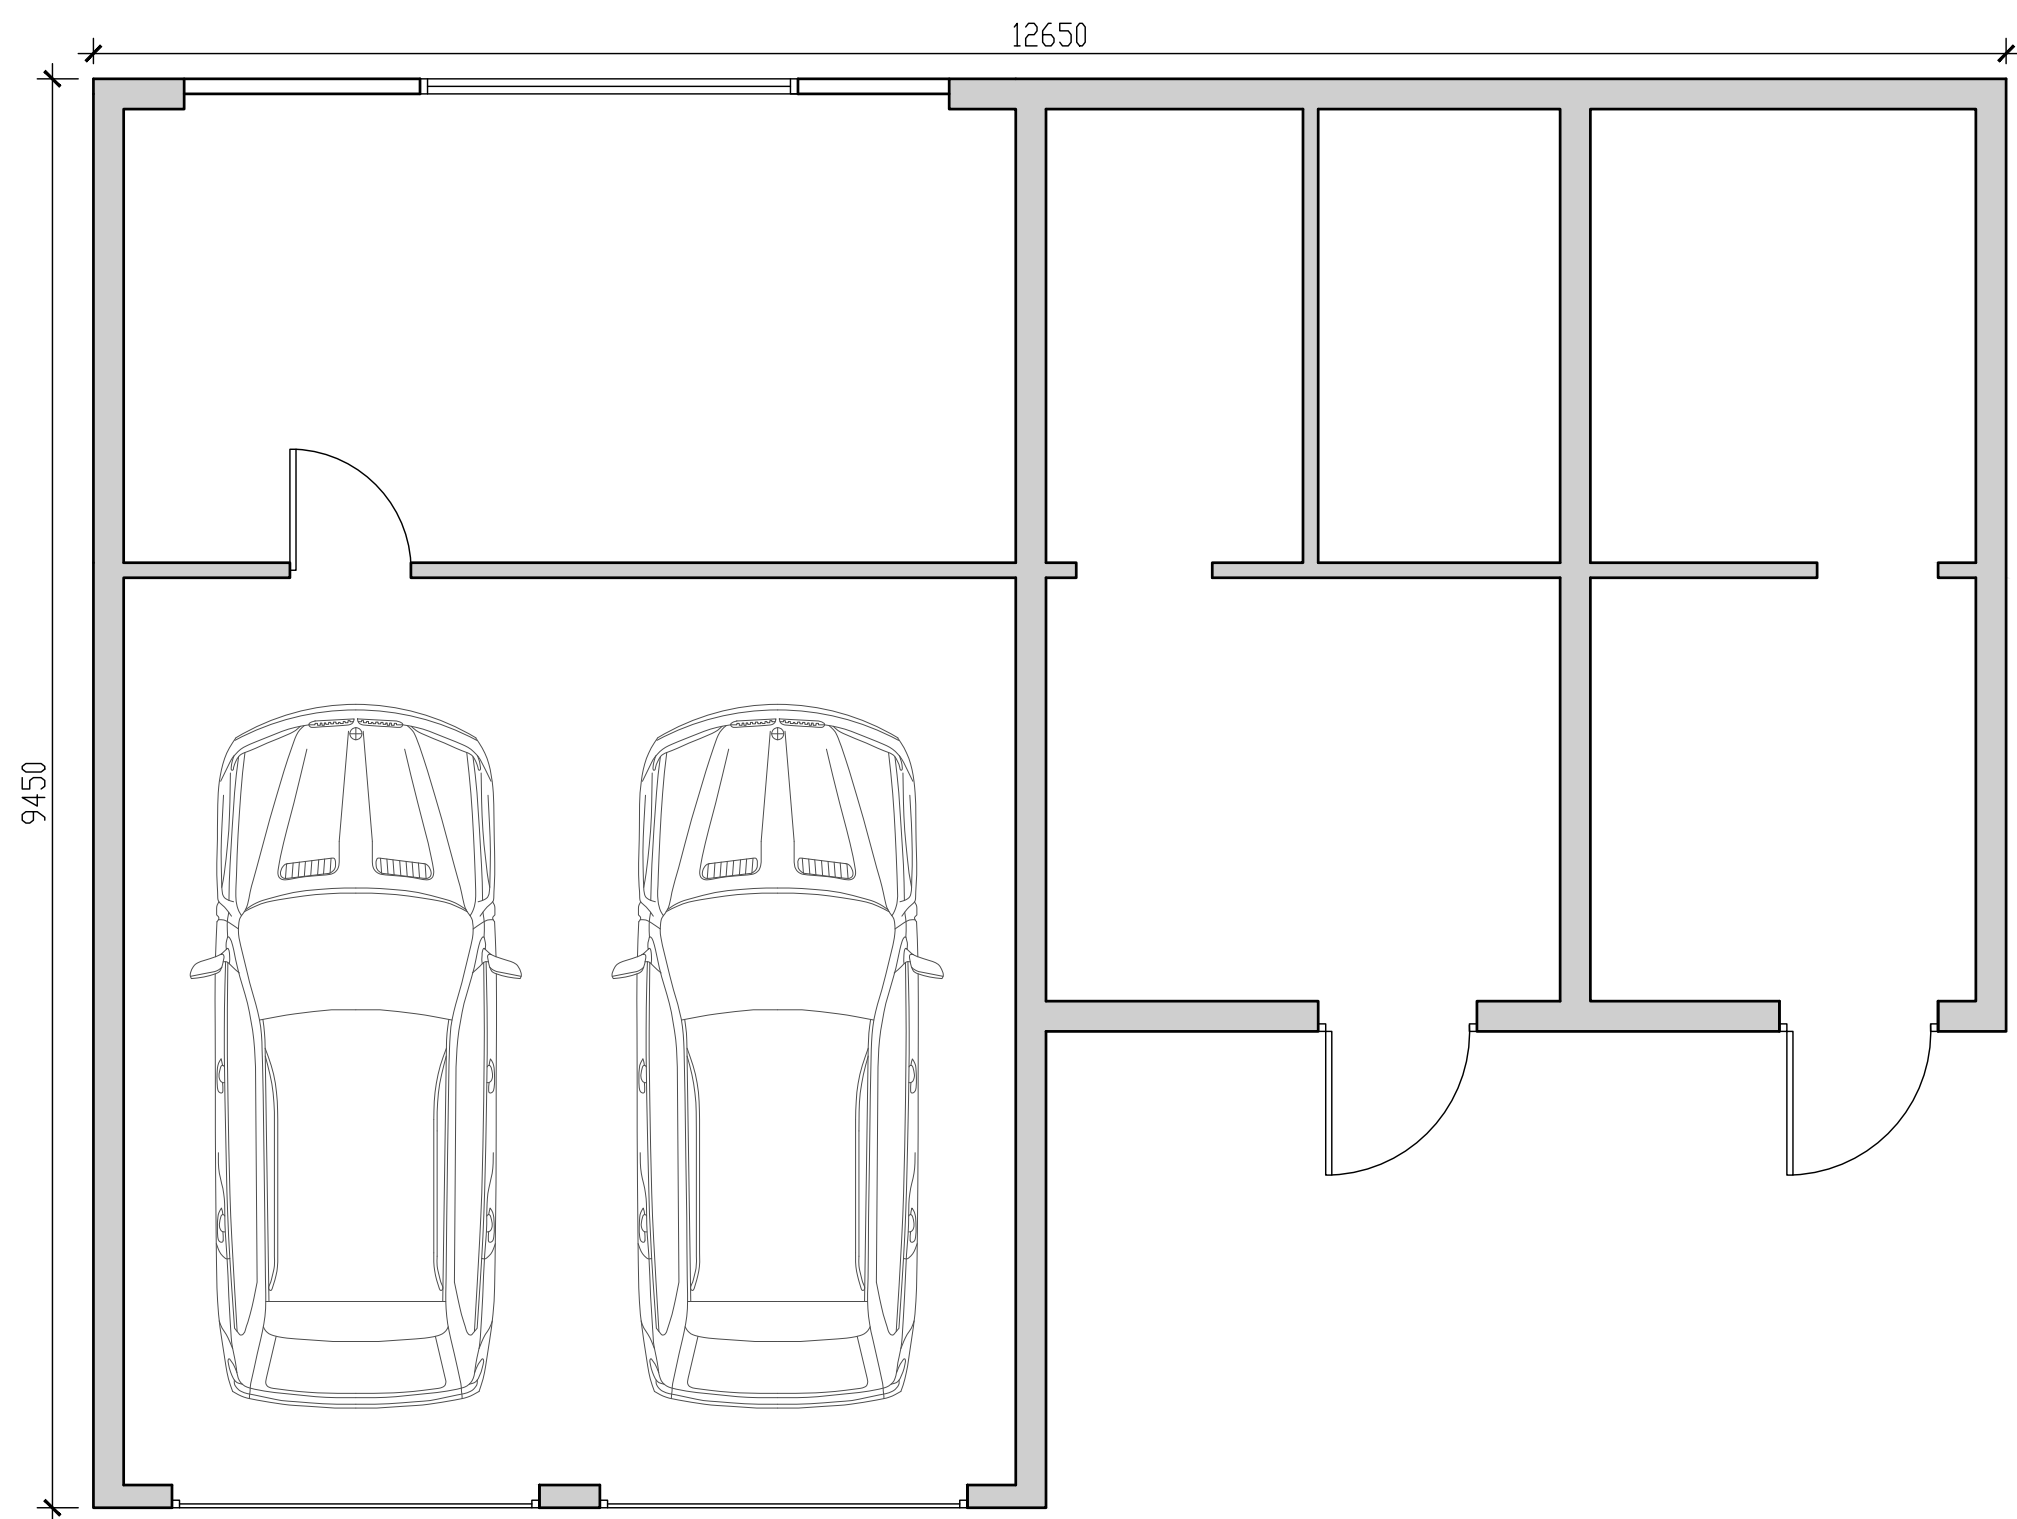

Garage Floor Plan
1:50 Scale

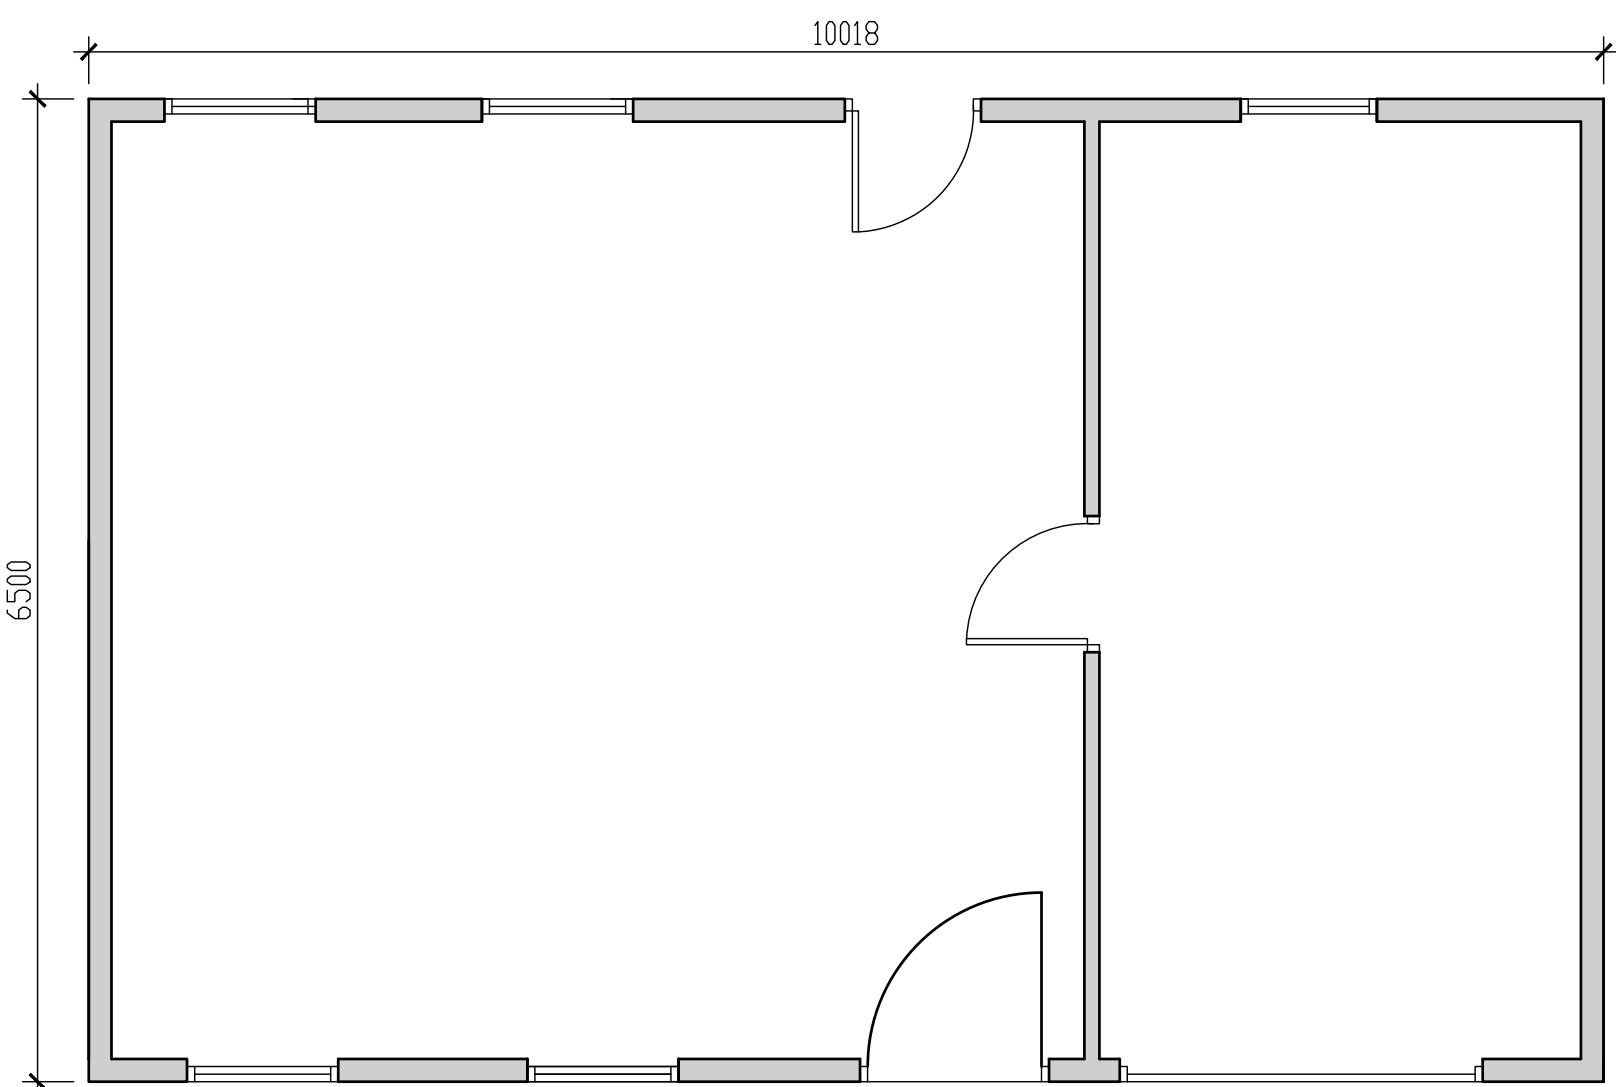

Outbuilding Floor Plan
1:50 Scale

Client Mr and Mrs J Evans		
Job Title Seedalls Farm Eaves Hall Lane West Bradford BB7 3JG		
Drawing Title Seedalls Farm Garage and Outbuilding		
Scale Various @ A1	Date March 2021	Drawn T.Sherrington
<div><div>SUNDERLAND PEACOCK ARCHITECTS</div><div>SUNDERLAND PEACOCK & ASSOCIATES LTD. HAZELMERE, PIMLICO ROAD, CLITHEROE LANCASHIRE, BB7 2AG T 01200 423178 F 01200 427308 E info@sunderlandpeacock.com www.sunderlandpeacock.com</div><div></div></div>		
6320 - E02		REV