



South Elevation
1:50 Scale

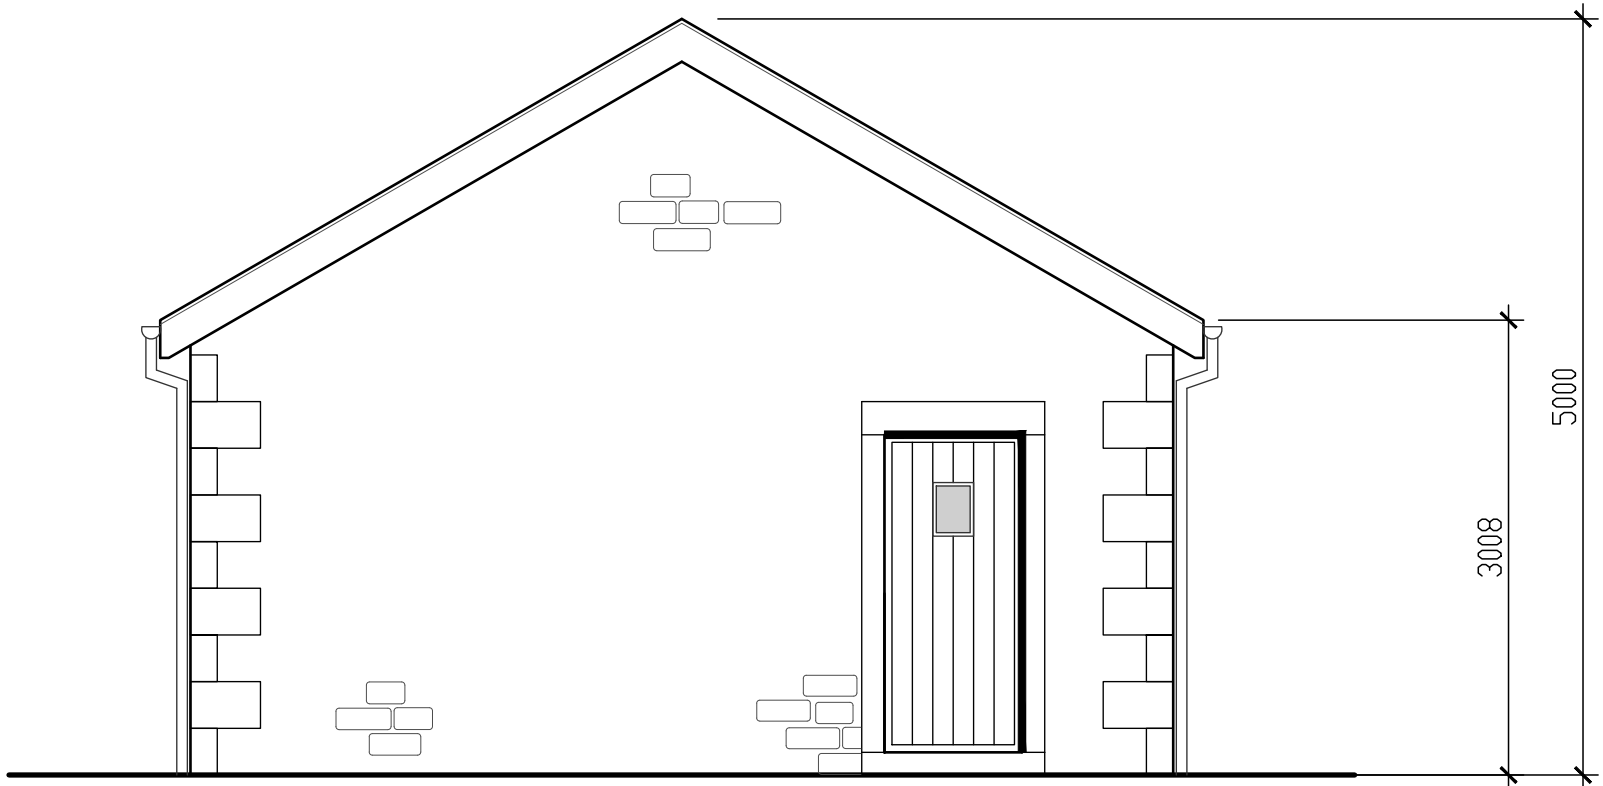


East Elevation
1:50 Scale



North Elevation
1:50 Scale

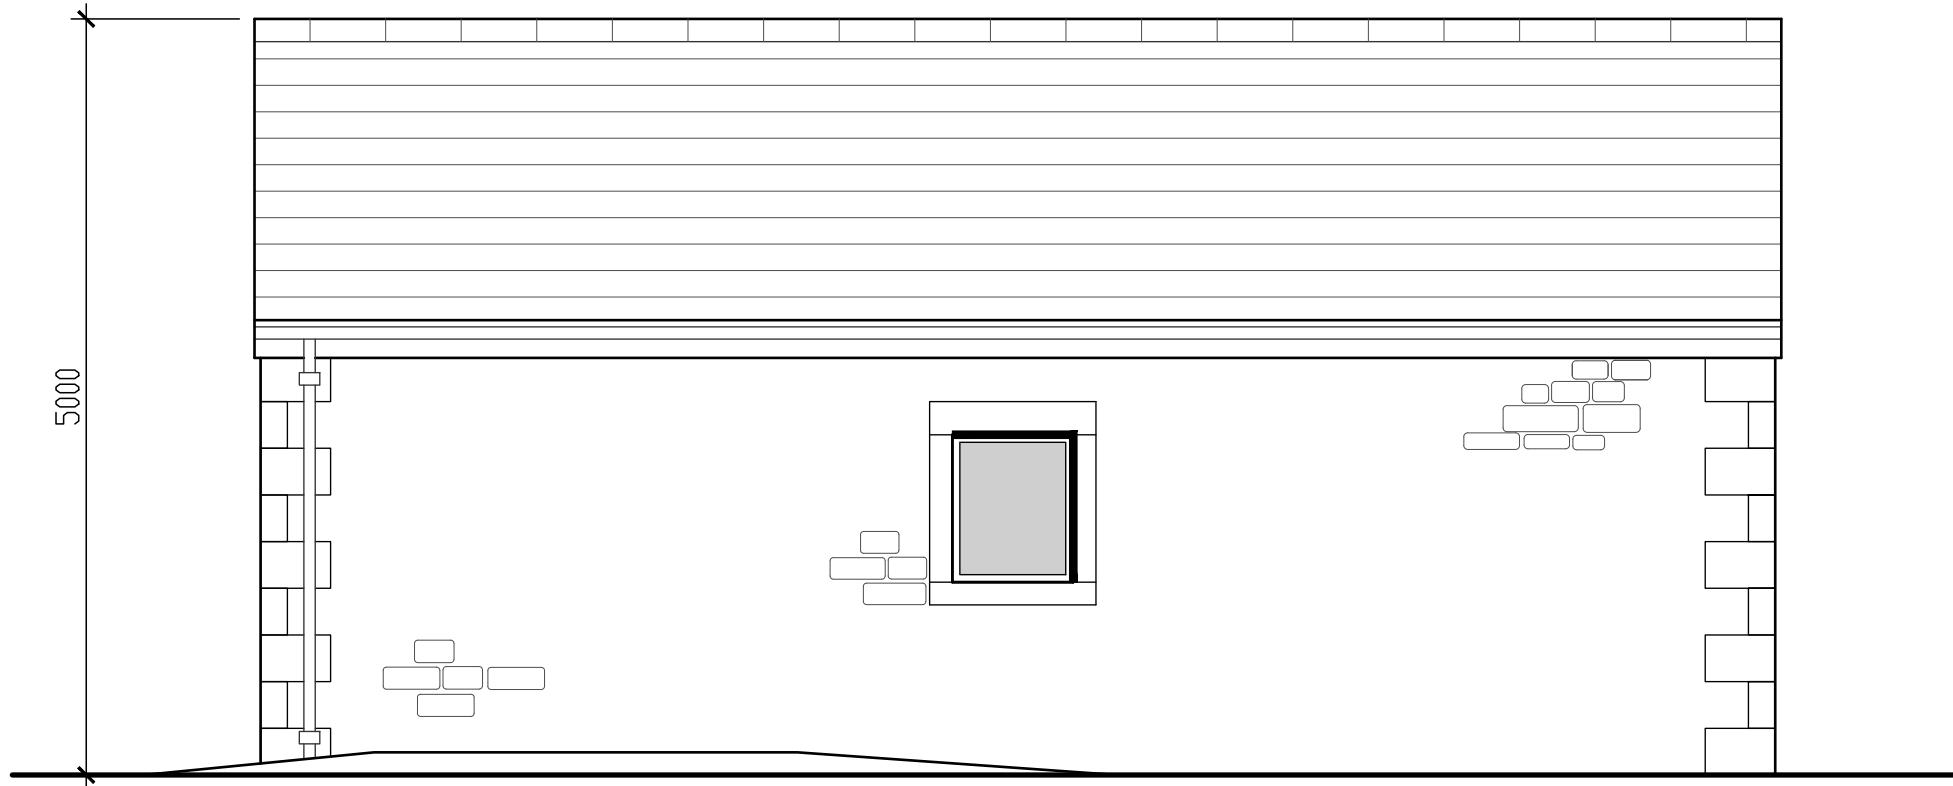

West Elevation
1:50 Scale

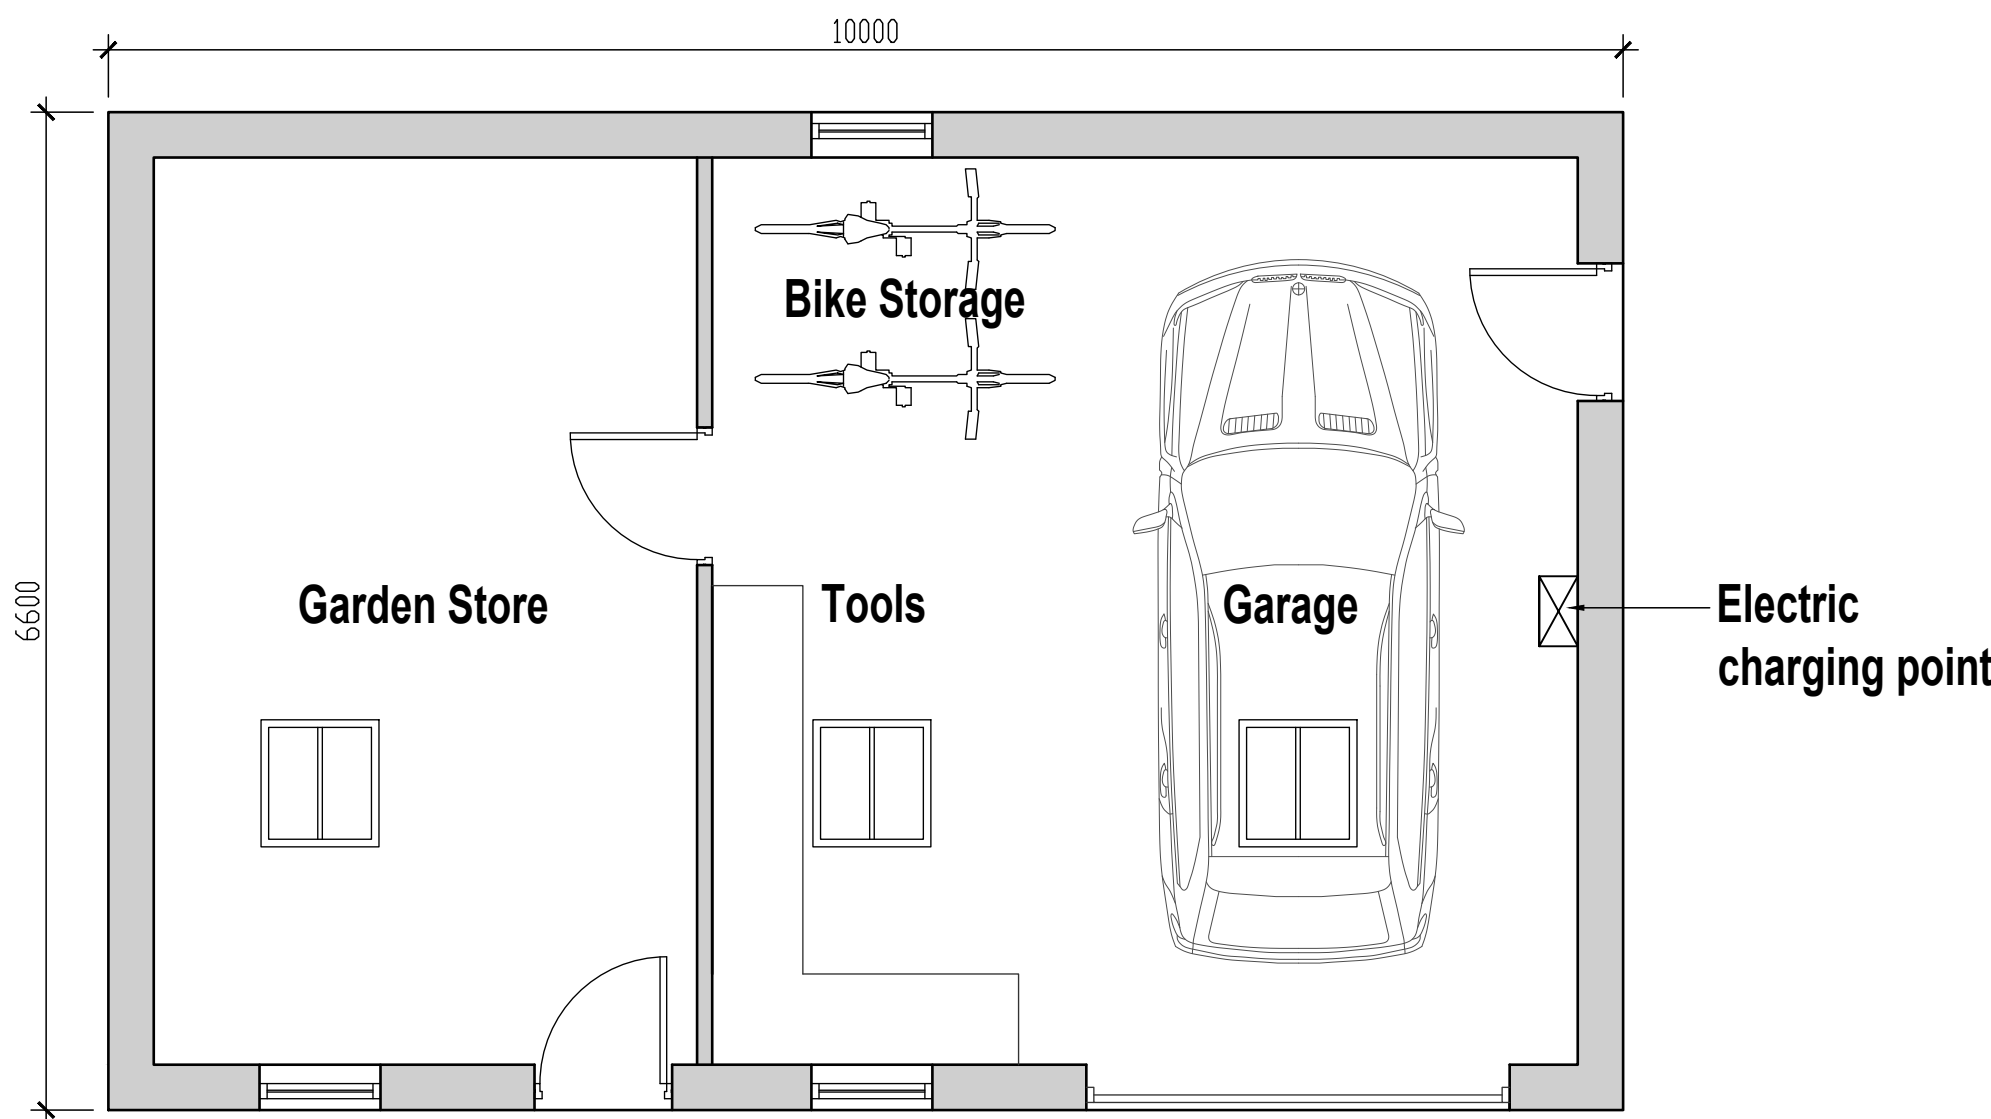

Ground Floor Plan
1:50 Scale

Client
Mr and Mrs J Evans

Job Title
Seedalls Farm
Eaves Hall Lane
West Bradford
BB7 3JG

Drawing Title
Seedalls Farmhouse
Proposed Garage

Scale 1:50 @ A1	Date July 2021	Drawn Craig Harrison
--------------------	-------------------	-------------------------

spa ARCHITECTS
SUNDERLAND PEACOCK & ASSOCIATES LTD.
HAZELMERE, PIMLICO ROAD, CLITHEROE
LANCASHIRE, BB7 2AG
T 01200 423178 F 01200 427328
E info@sunderlandpeacock.com
www.sunderlandpeacock.com

6320 - P04 REV