



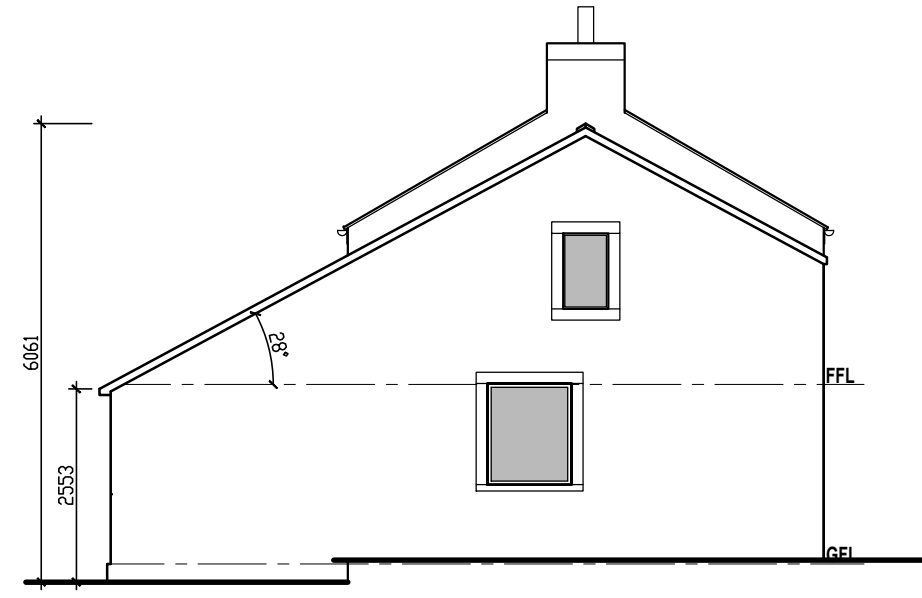


South Elevation (Front)  
1:100 Scale



East Elevation  
1:100 Scale

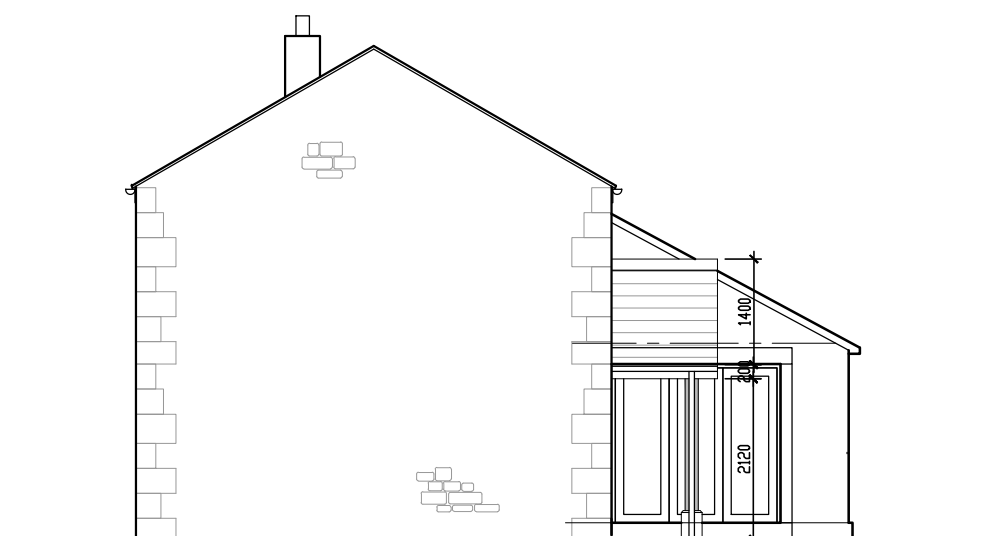

West Elevation (Extension)  
1:100 Scale

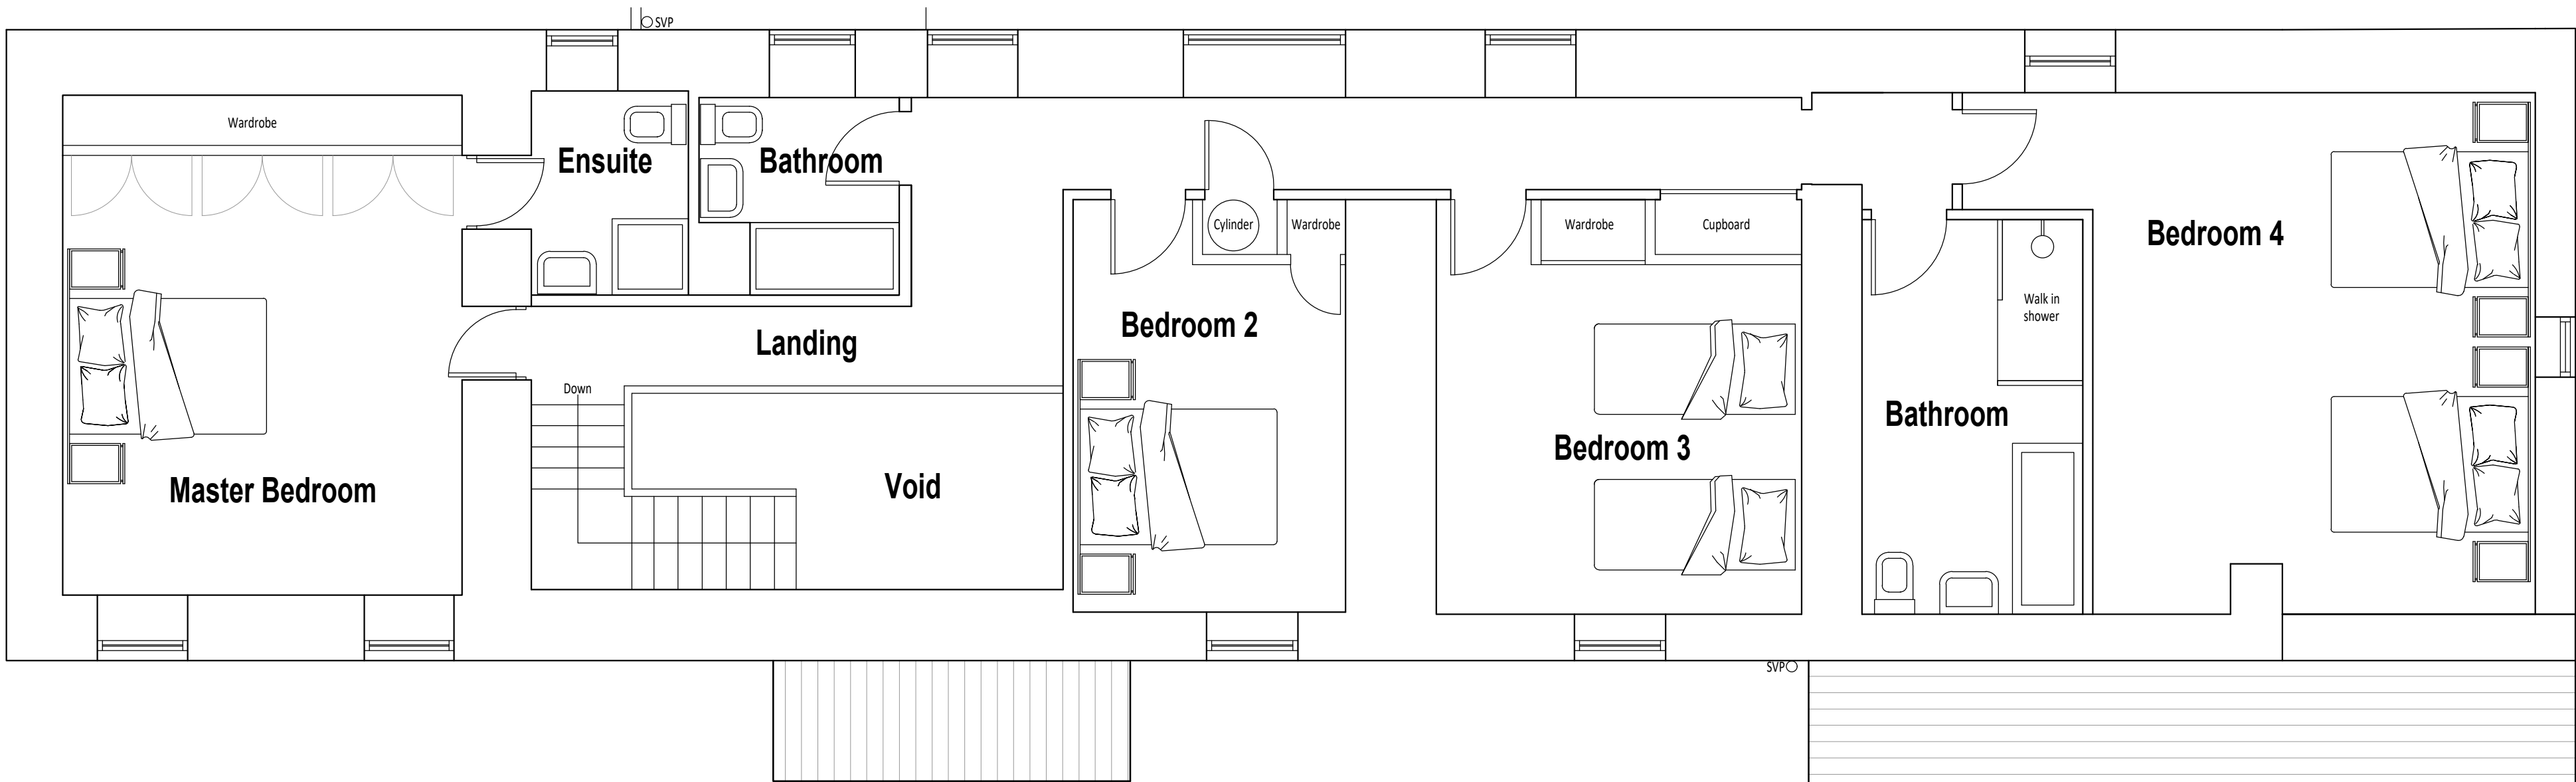

First Floor Plan  
1:50 Scale



Ground Floor Plan  
1:50 Scale

Rev B - Dimensions added as requested by planning authority. 09.09.21

Client  
Mr and Mrs J Evans

Job Title  
Seedalls Farm  
Eaves Hall Lane  
West Bradford  
BB7 3JG

Drawing Title  
Seedalls Farmhouse  
Proposed Plans and Elevations

Scale  
Various @ A1

Date  
April 2021

Drawn  
Craig Harrison

spa  
ARCHITECTS

SUNDERLAND PEACOCK & ASSOCIATES LTD.  
HAZELMERE, PIMICO ROAD, CLITHEROE  
LANCASHIRE, BB7 3AG  
T 01200 423178 F 01200 427328  
E info@sunderlandpeacock.com  
www.sunderlandpeacock.com

6320 -P01 | B