



This drawing is to be read in conjunction with all relevant Architect, consultants' and specialists' drawings and specifications. The Architect is to be notified of any discrepancies before proceeding. Do not scale from this drawing. All dimensions and levels are to be checked on site. This drawing is subject to copyright. All work carried out before Planning and Building Permission has been granted is at the contractor/client's risk.

 

1:500 Scale

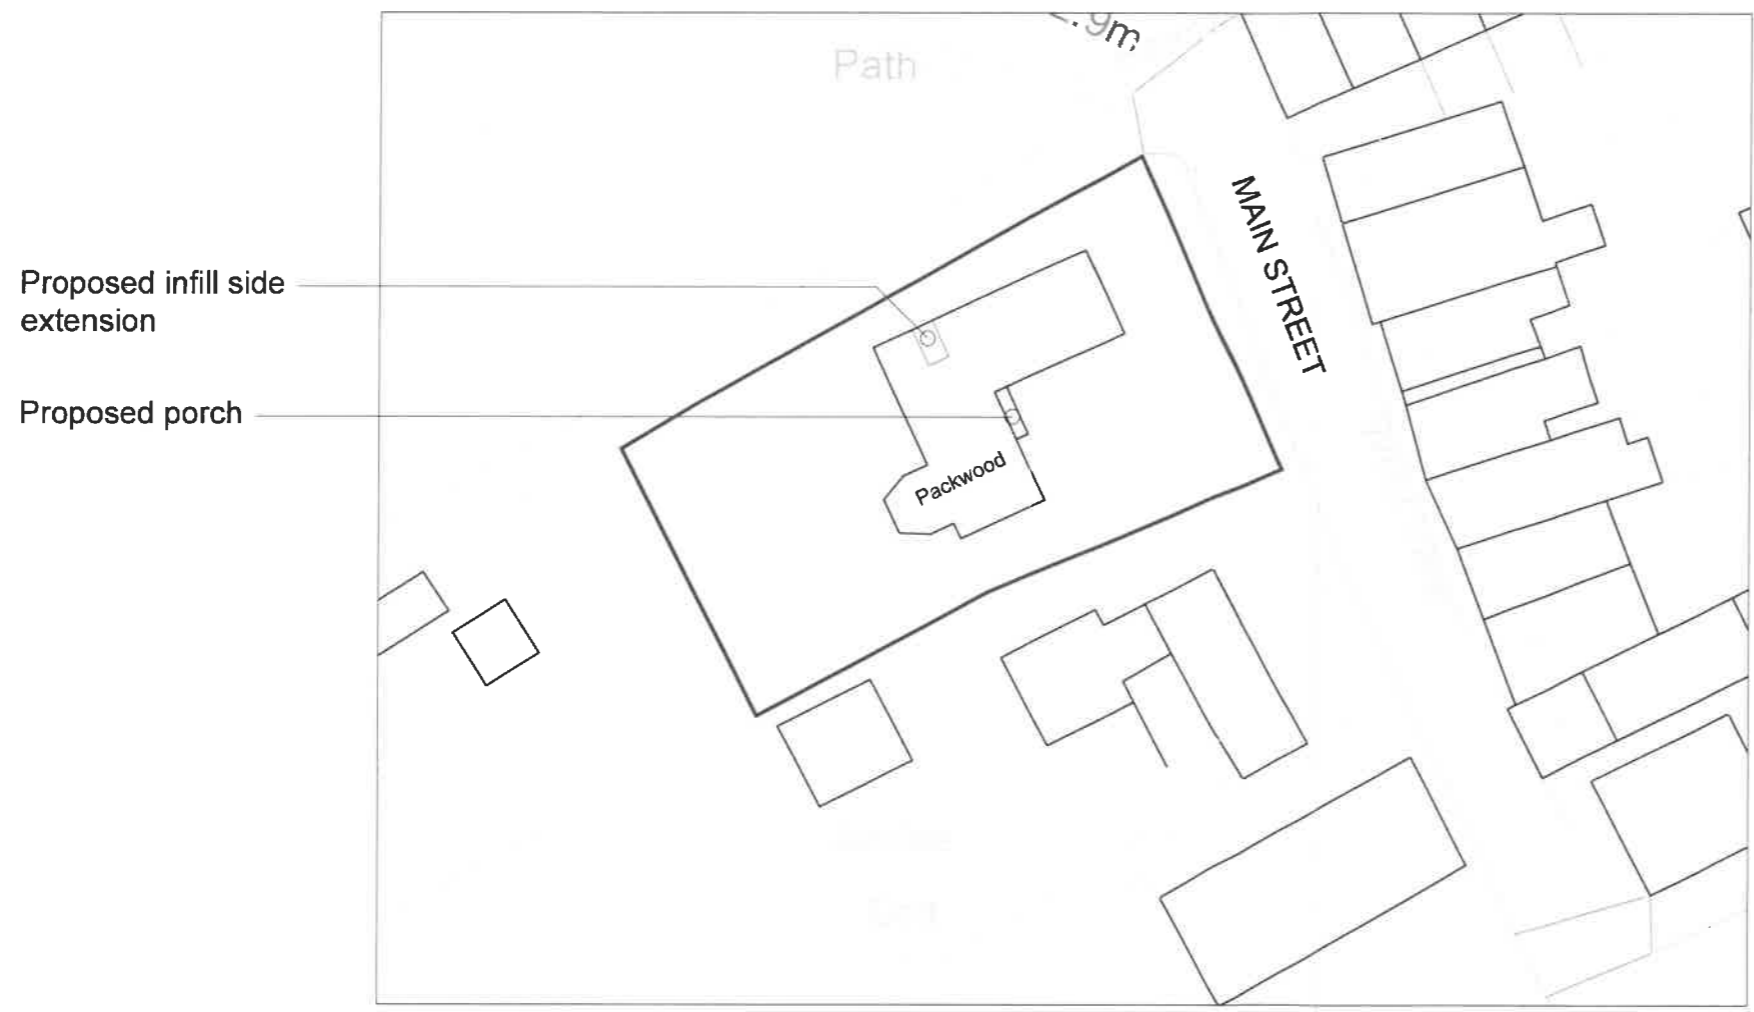

Client
Mr and Mrs Johnson

Job Title
**Proposed alterations to:
Packwood
Main Street
Grindleton
Clitheroe
BB7 4RU**

Drawing Title
Proposed Site Plan

| | | |
|----------------------------|----------------------------|--------------------|
| Scale 1:500 @ A3 | Date August 2021 | Drawn NE |
|----------------------------|----------------------------|--------------------|

spa
SUNDERLAND PEACOCK ARCHITECTS

SUNDERLAND PEACOCK & ASSOCIATES LTD.
HAZELBERE, PRINCE ROAD, CLITHEROE
LANCASHIRE, BB7 3AD
T 01200 423115 F 01200 423125
E info@sunderlandpeacock.com
www.sunderlandpeacock.com

6390 - 04