




PROPOSED FIRST FLOOR PLAN



FRONT ELEVATION (SOUTH)

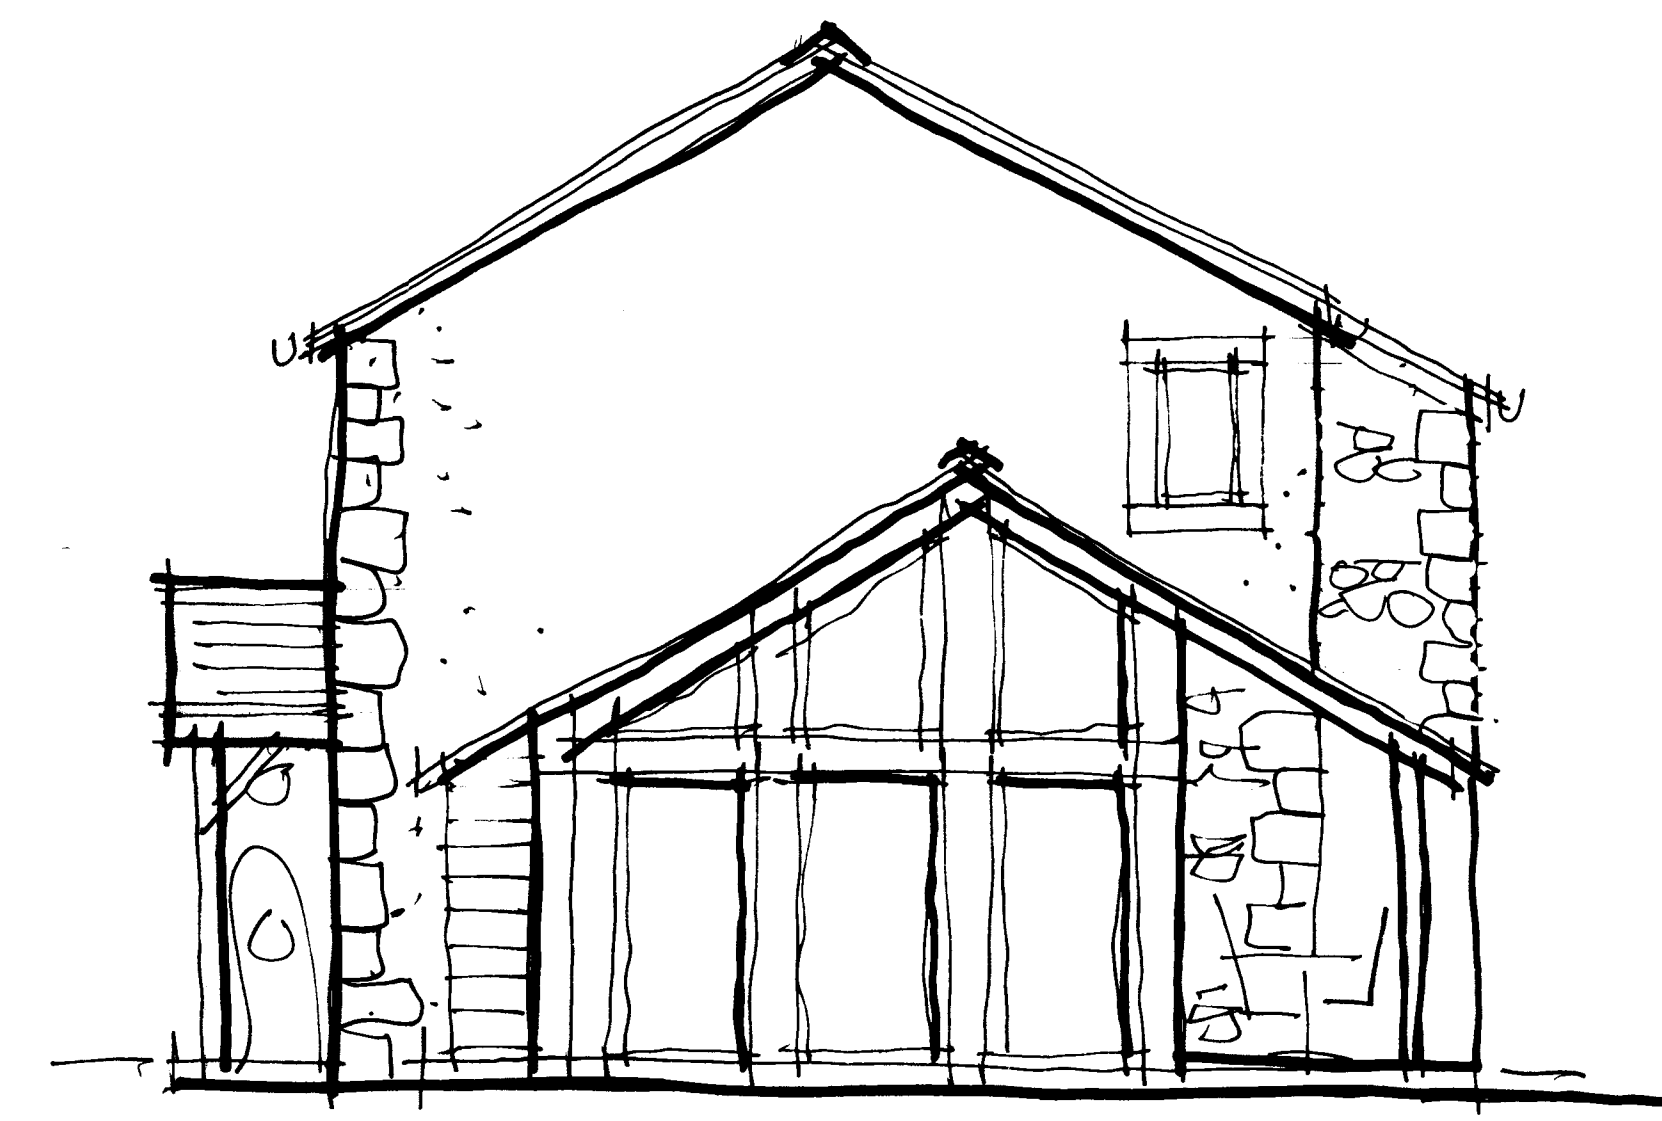

SIDE ELEVATION (WEST)

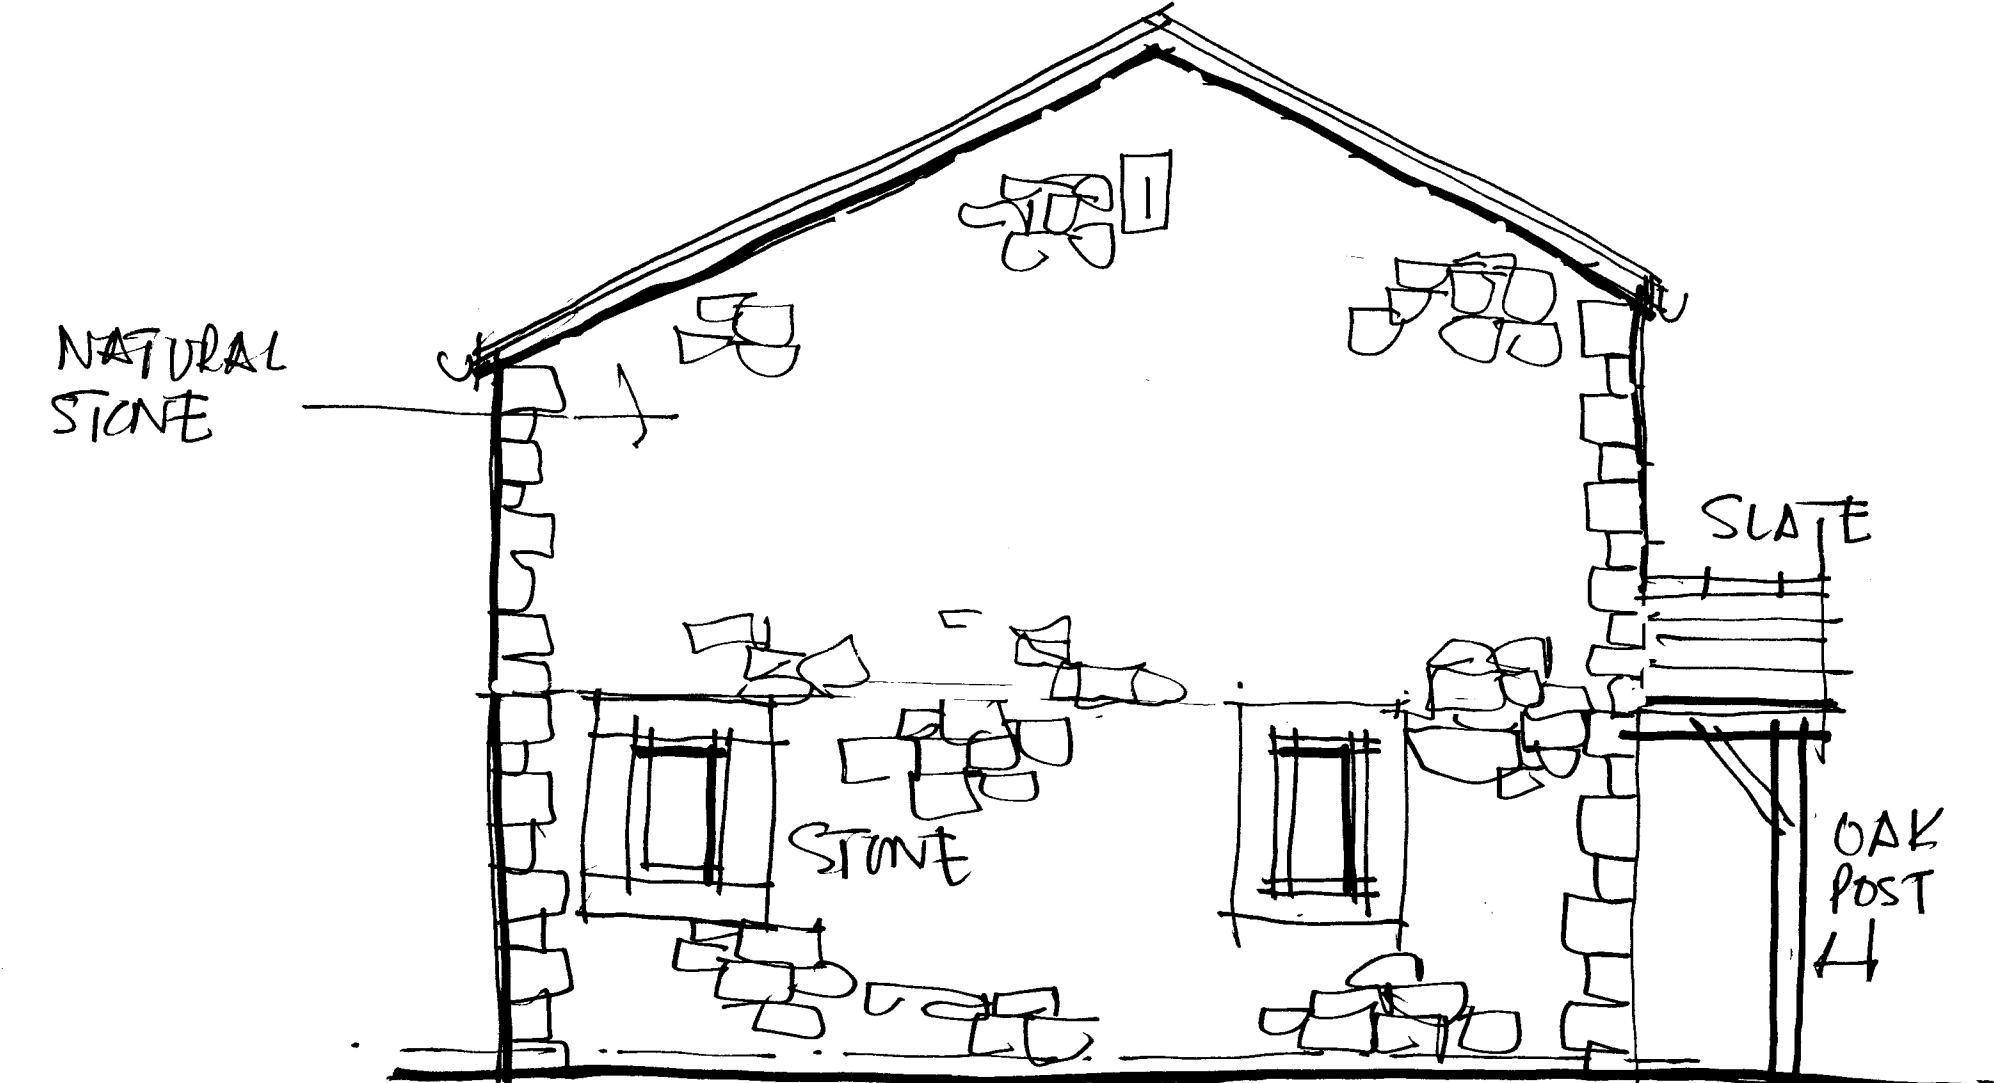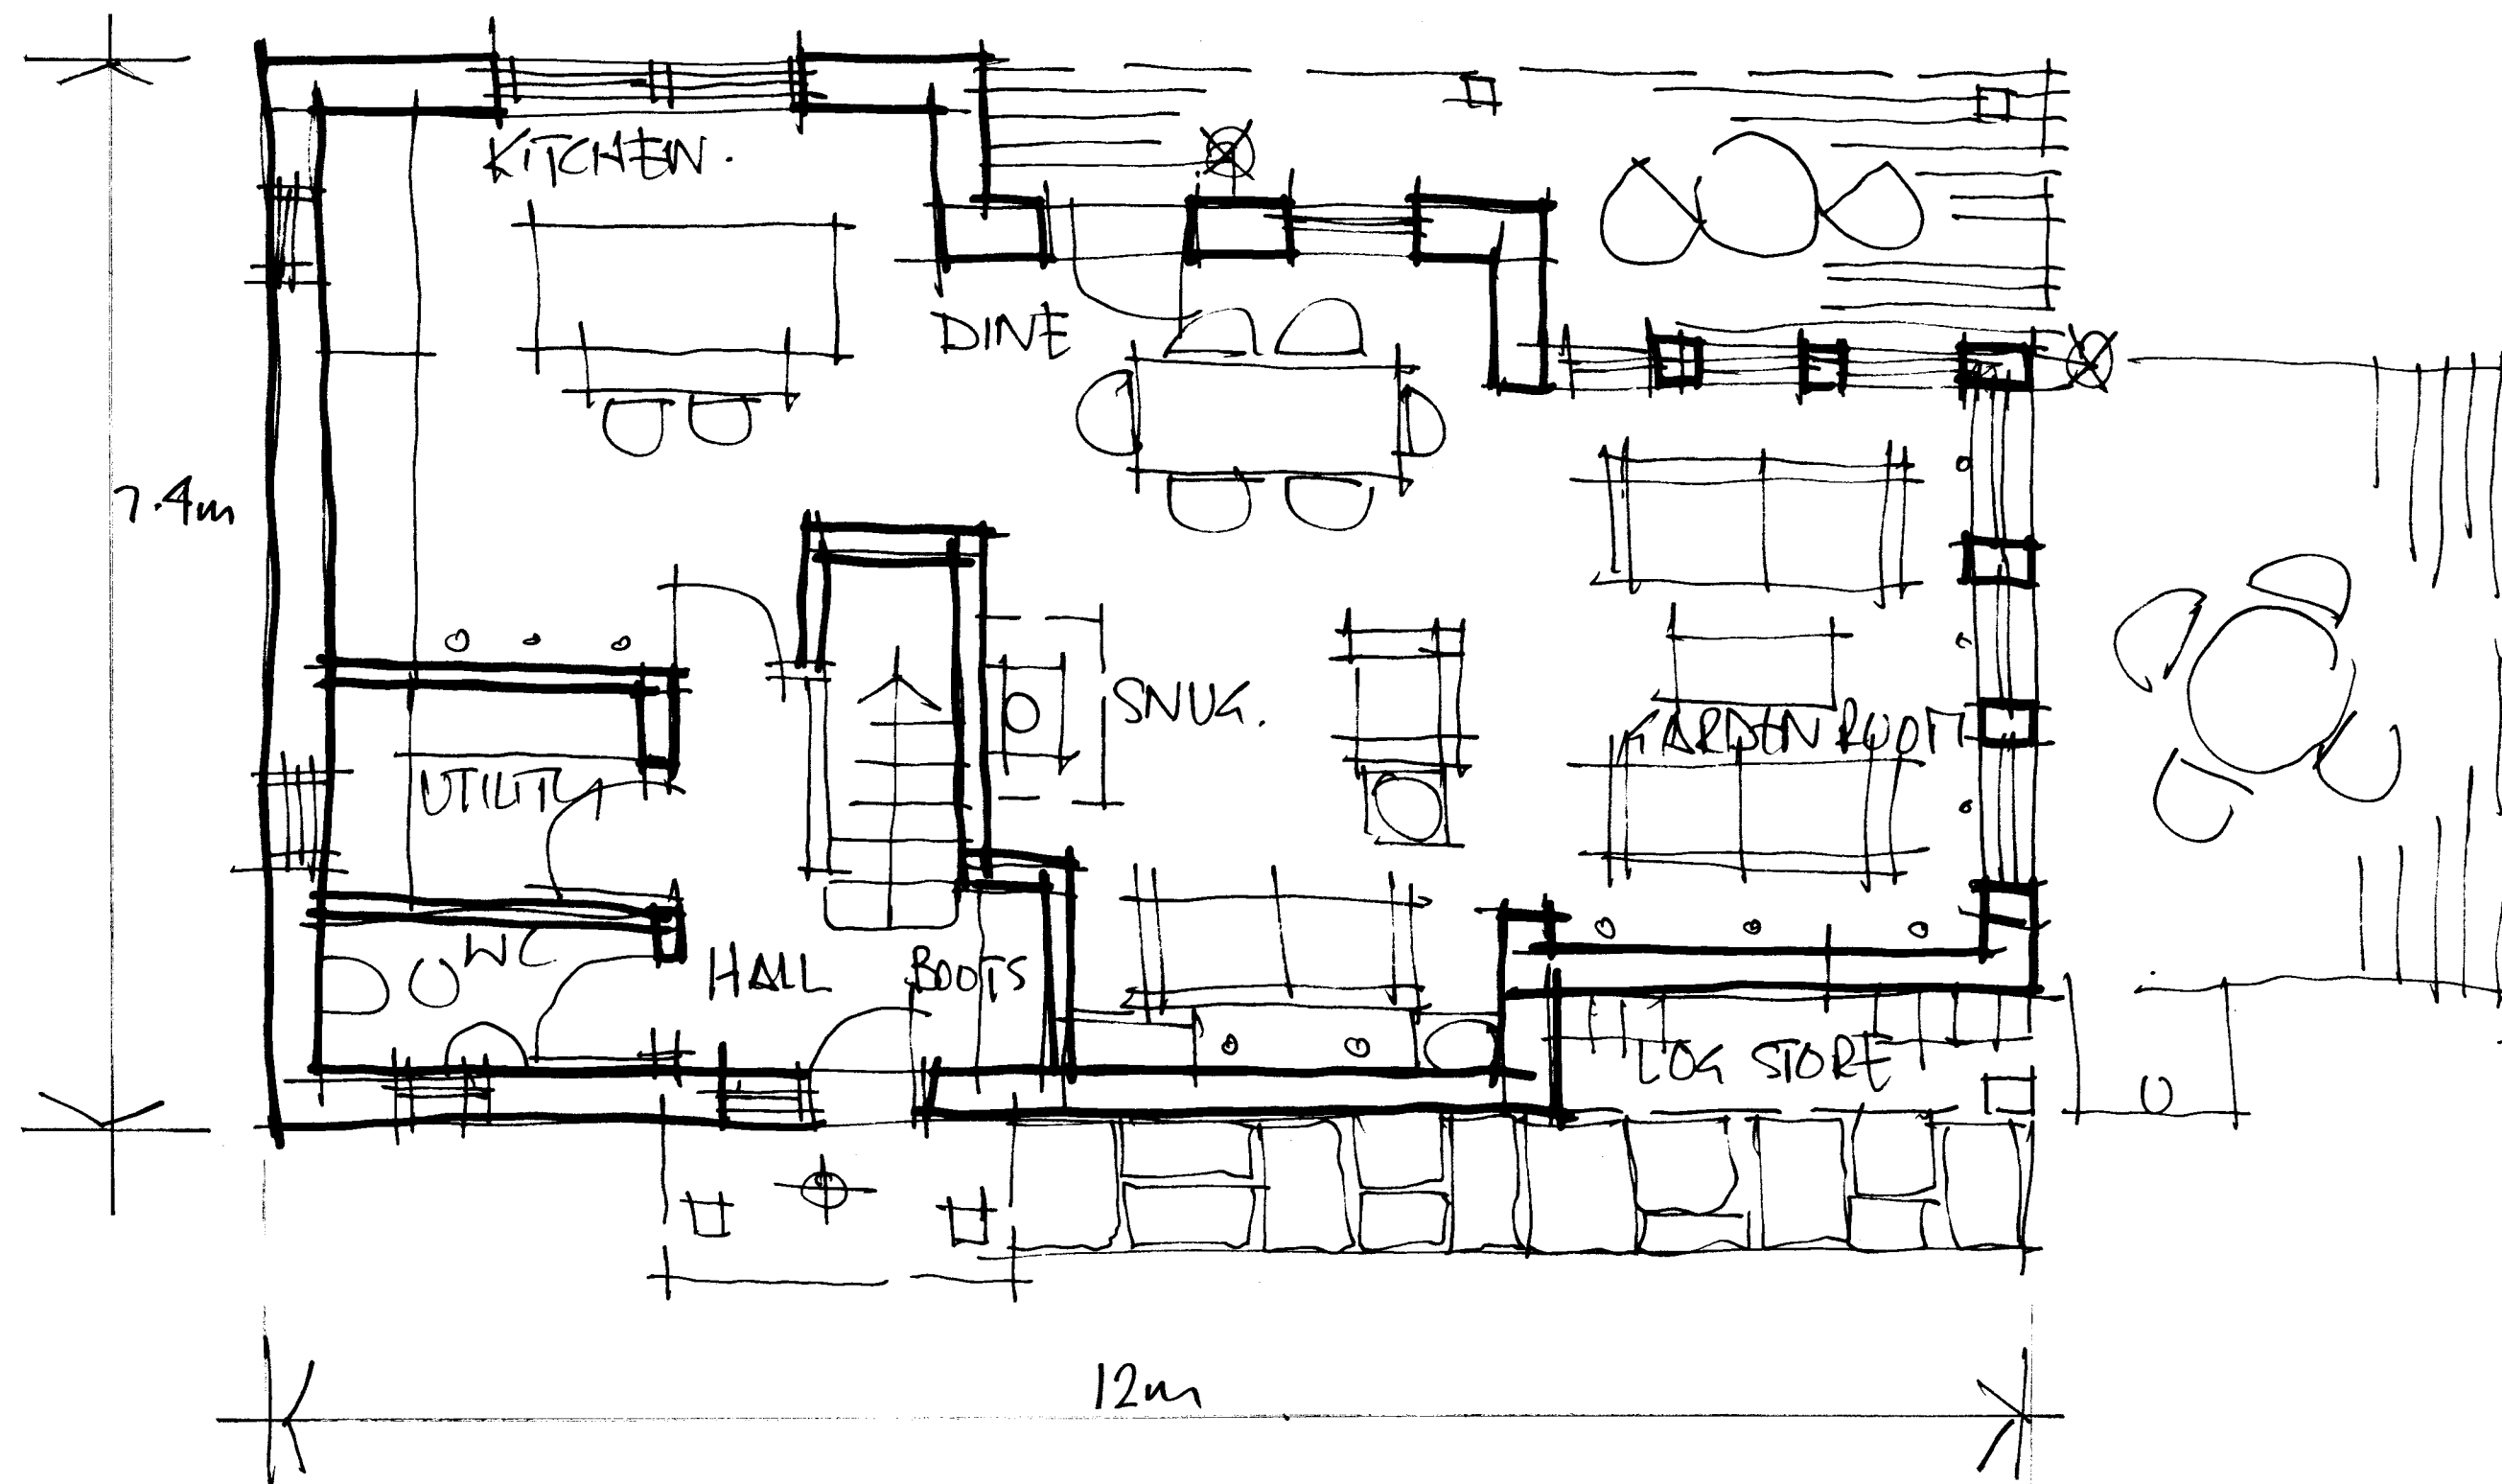

Client
MR AND MRS EVANS

Job Title
SEDALS FARM
HAYES HALL LANE
WEST BRADFORD.

Drawing Title
PROPOSED REPLACEMENT
DWELLING
(SEDALS BUNGALOW)

Scale 1:50 Date APR 2002 Drawn WAK

spa ARCHITECTS
SUNDERLAND PEACOCK & ASSOCIATES LTD.
HAZELHIRE, PIMLICO ROAD, CLITHEROE,
LANCASHIRE, BB7 3AG
T 01200 423178 F 01200 427328
E info@sunderlandpeacock.com
www.sunderlandpeacock.com

6320 = P06