


This drawing is to be read in conjunction with all relevant Architect, consultants' and specialists' drawings and specifications. The Architect is to be notified of any discrepancies before proceeding. Do not scale from this drawing. All dimensions and levels are to be checked on site. This drawing is subject to copyright. All work carried out before Planning and Building Permission has been granted is at the contractor/clients risk.


Note: proposed drawing based on OS dwg information. All illustrated dimensions are approximate and all site dimensions are to be checked on site and subject to site survey.

LEGEND


- Indicates Class A1 (Retail) Space - 133m² ■
- Indicates Class B8 (Storage) Space - 270m² ■
- Indicates Class B1 (Office) Space - 133m² ■
- Total 536m²**

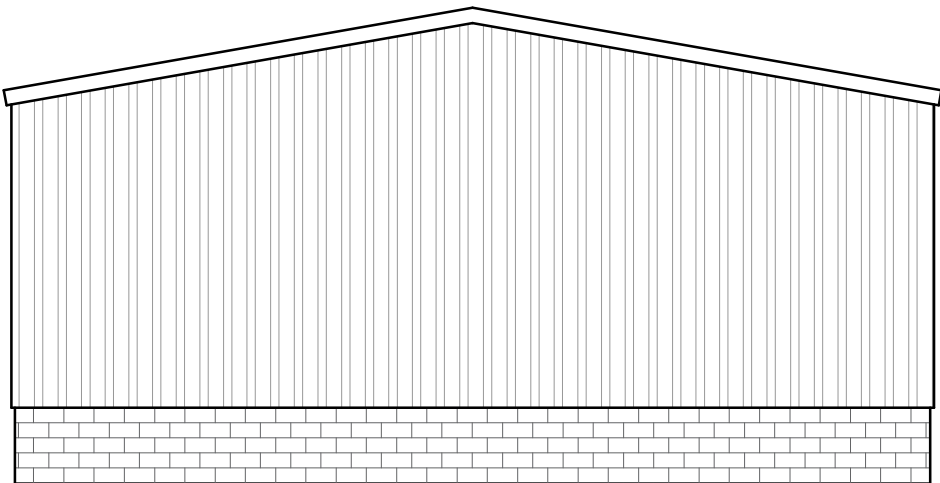


PROPOSED SIDE ELEVATION SCALE 1:100

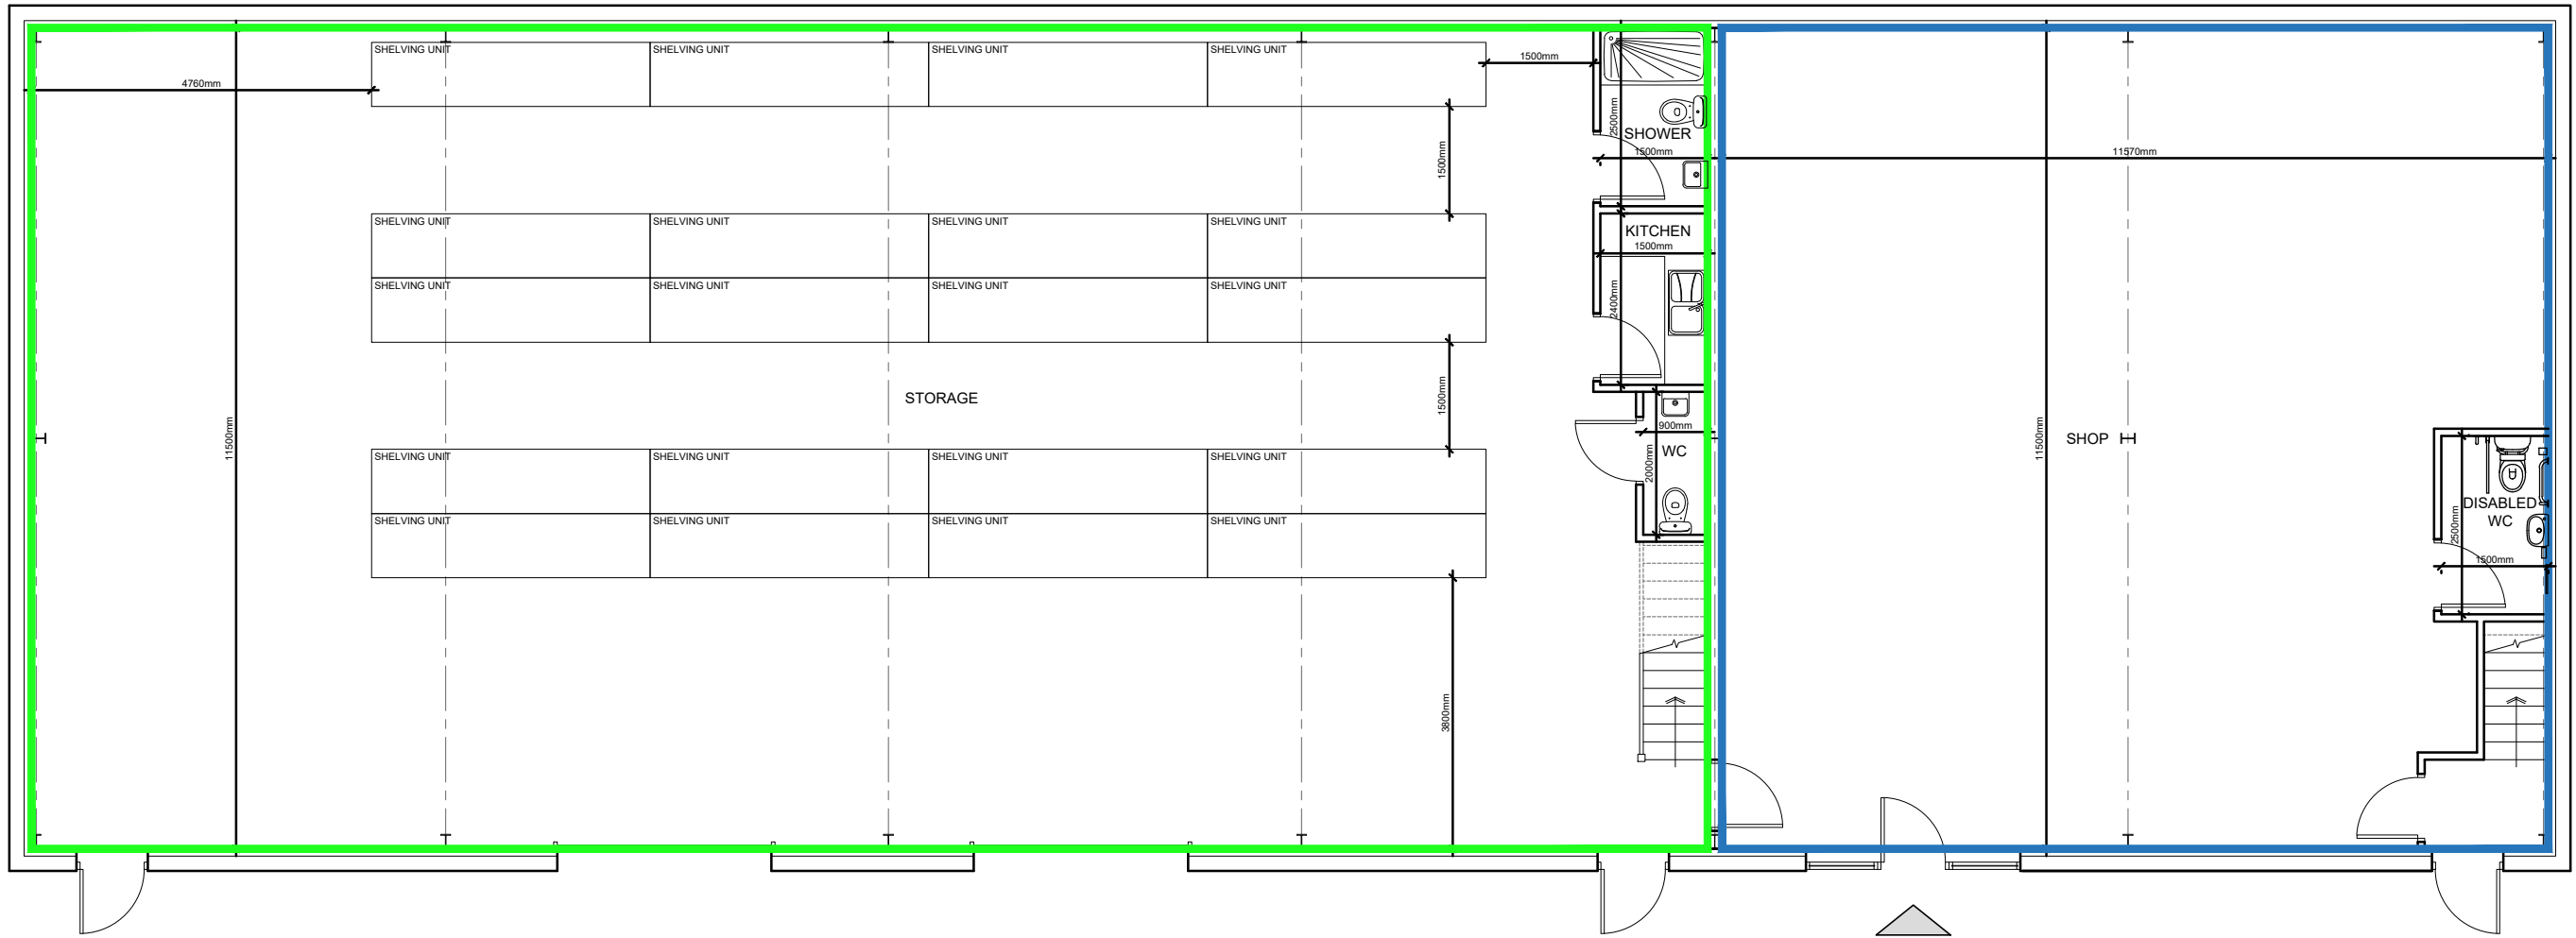

PROPOSED GROUND FLOOR PLAN SCALE 1:100

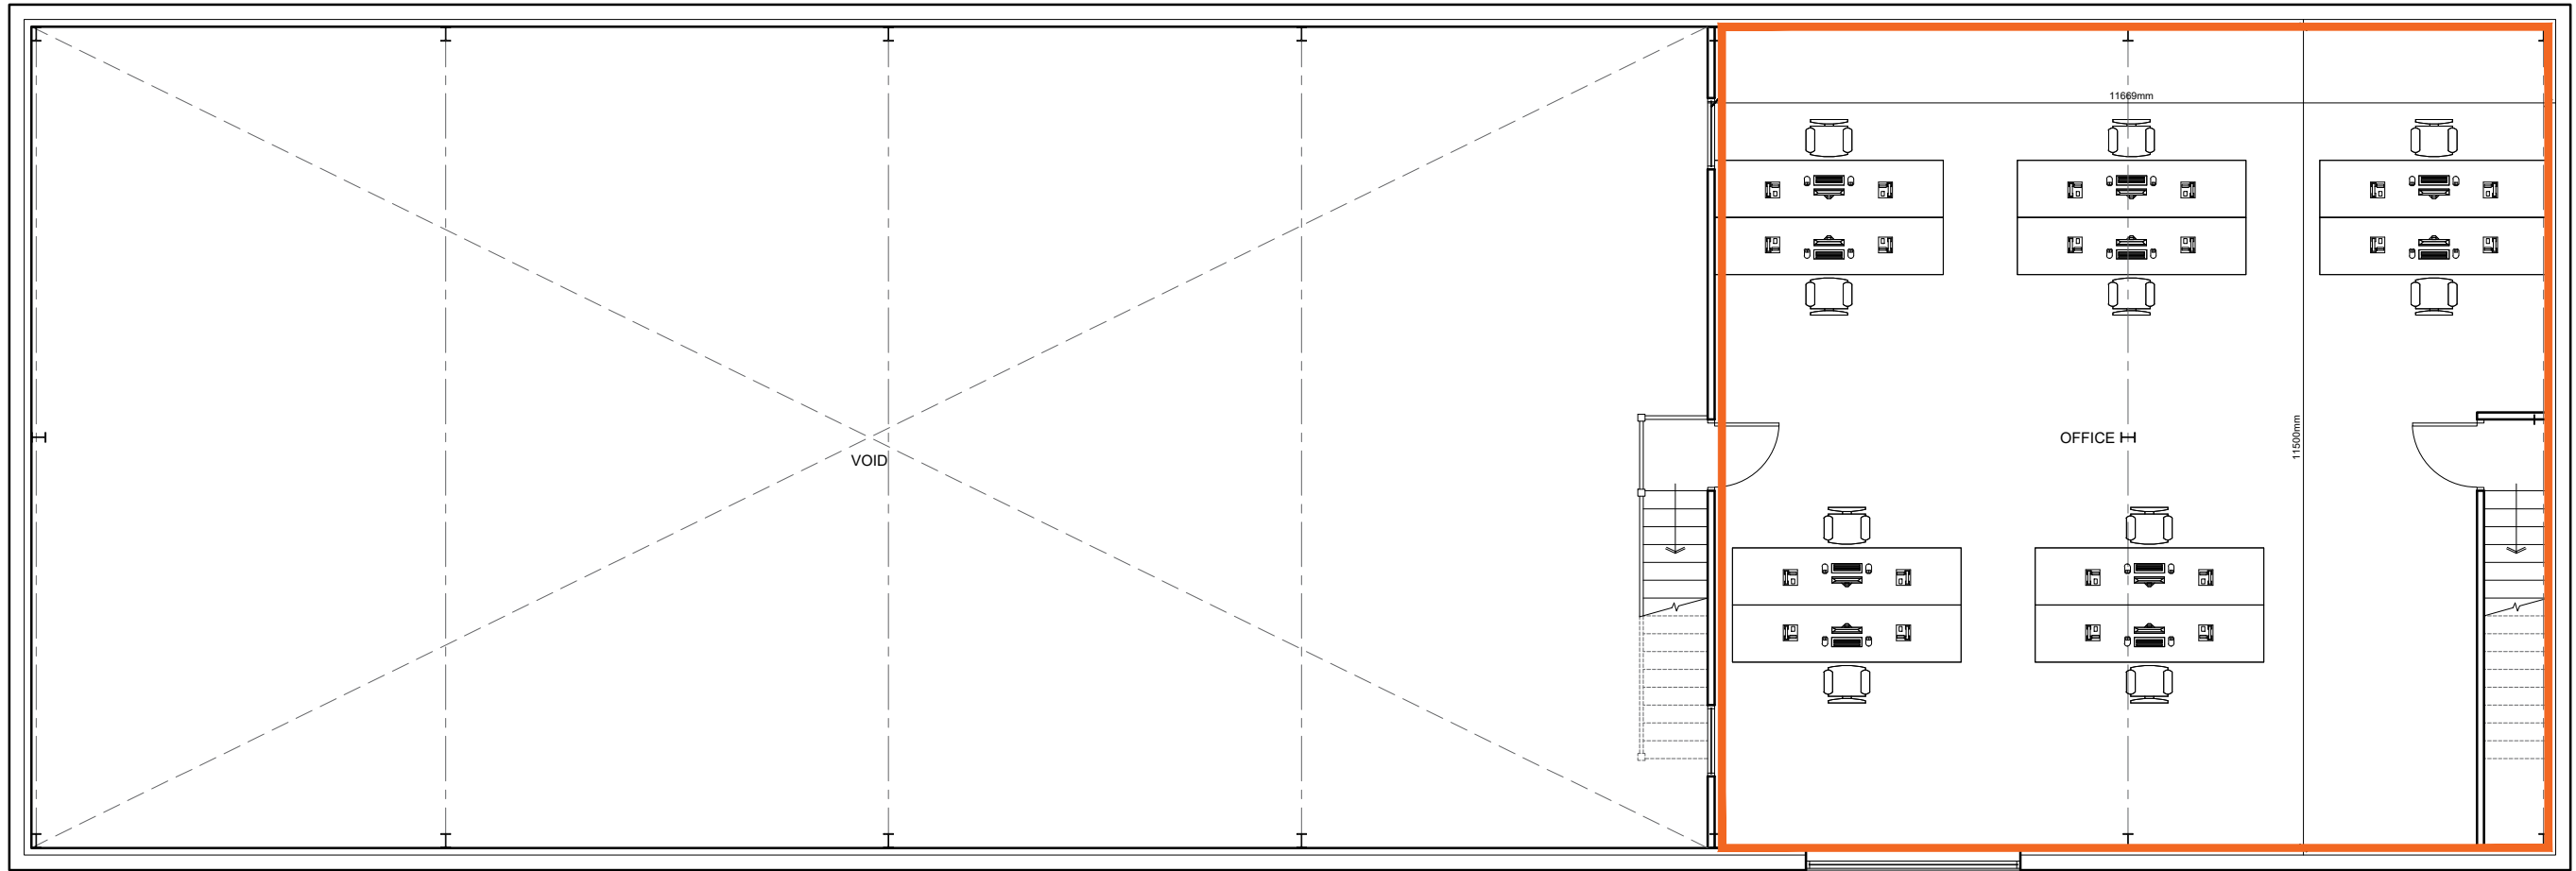

PROPOSED FIRST FLOOR PLAN SCALE 1:100

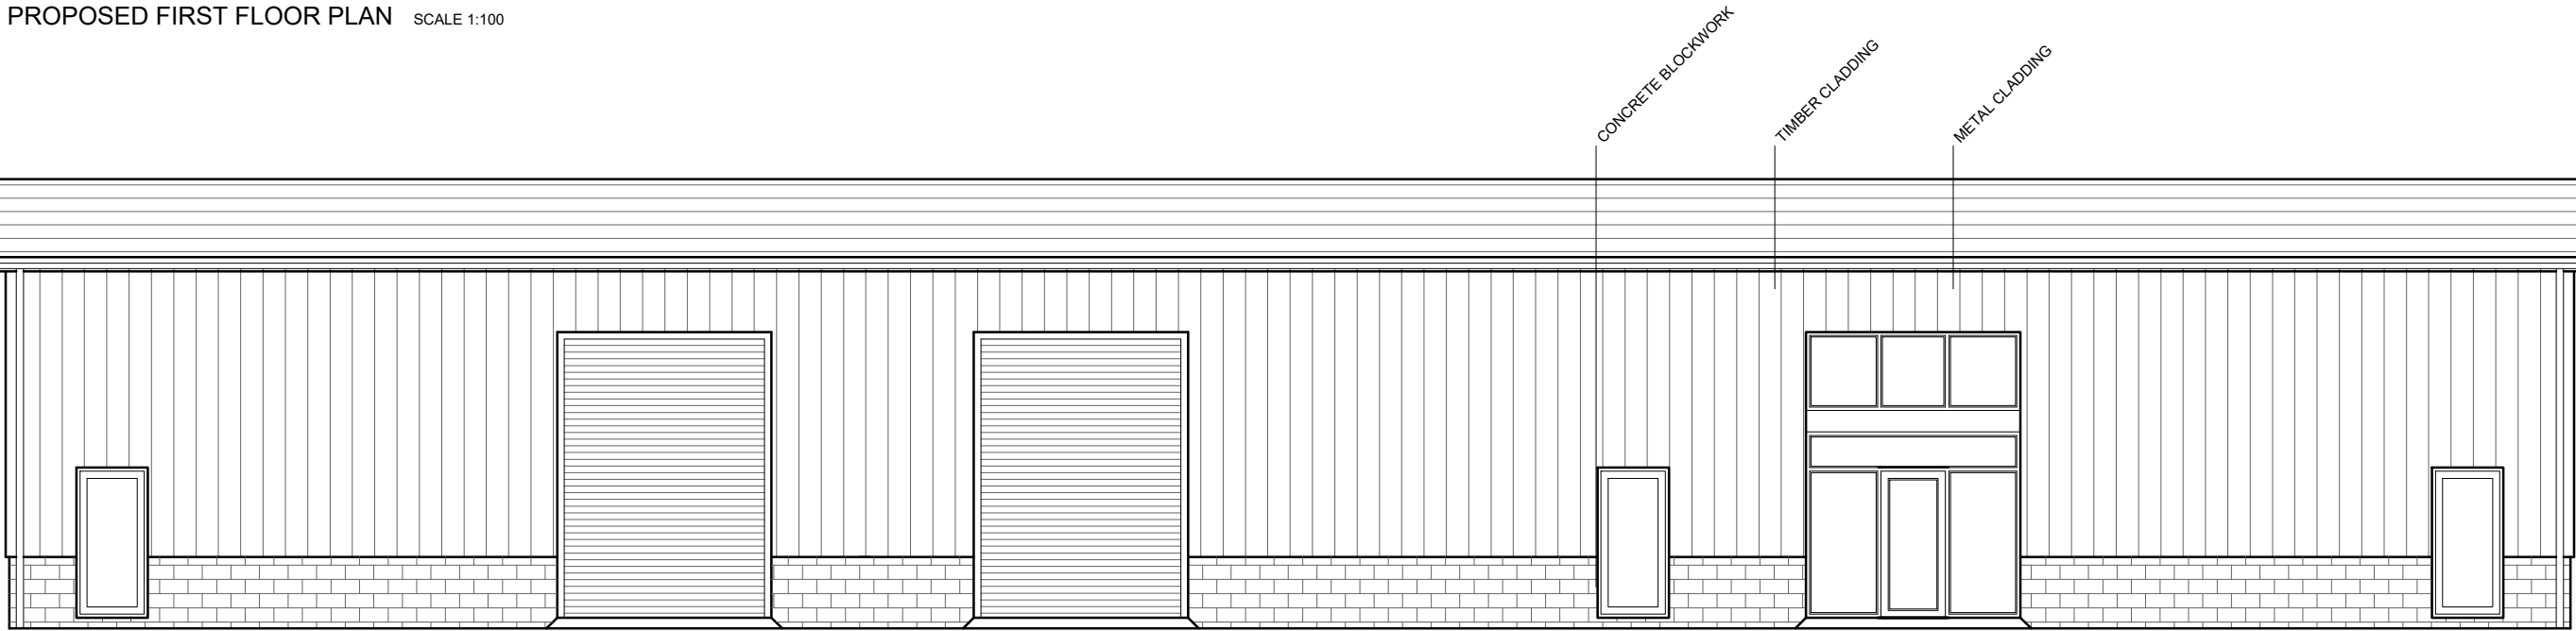

PROPOSED FRONT ELEVATION SCALE 1:100

B	27.08.2021	SIDE ELEVATION AND MATERIALS ADDED	BWT
A	28.07.2021	Amended following clients comments	BWT

Client
Lanx Shoes Ltd
Job Title
Proposed Alterations to
Building K
Milton Road Business Park
Whalley

Drawing Title
Proposed Floor Plans and Elevations
Scale
1:100 @ A2
Date
June 2021
Drawn
BWT

spa ARCHITECTS

SUNDERLAND PEACOCK & ASSOCIATES LTD.

SUNDERLAND PEACOCK & ASSOCIATES LTD.
HAZELMERE, PIMLICO ROAD, CLITHEROE
LANCASHIRE, BB7 2AG
T 01200 423178 F 01200 427328
E info@sunderlandpeacock.com
www.sunderlandpeacock.com

6429 - P01	REV B
------------	----------