




PROPOSED SITE PLAN SCALE 1:200

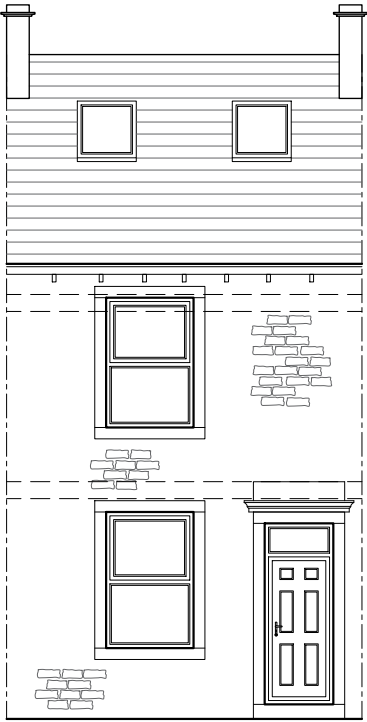


PROPOSED SOUTH FACING ELEVATION SCALE 1:100

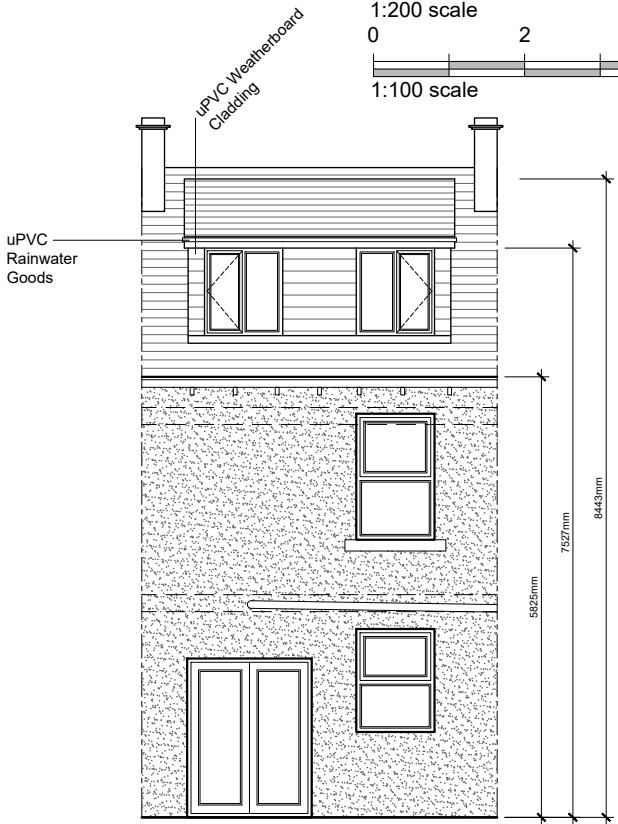


PROPOSED NORTH FACING ELEVATION SCALE 1:100

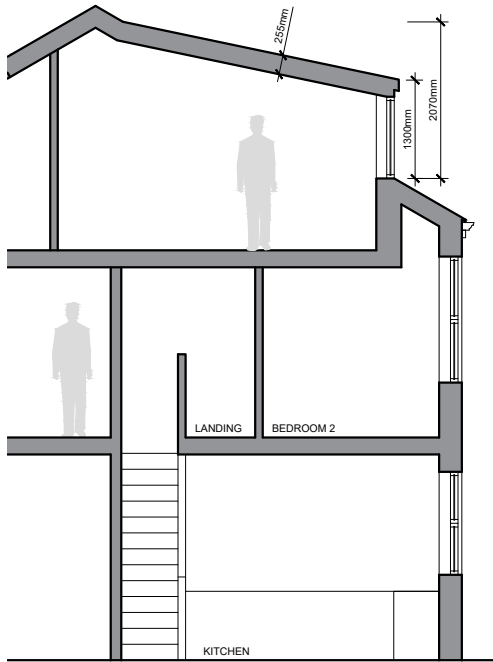


PROPOSED SECTION A-A SCALE 1:100

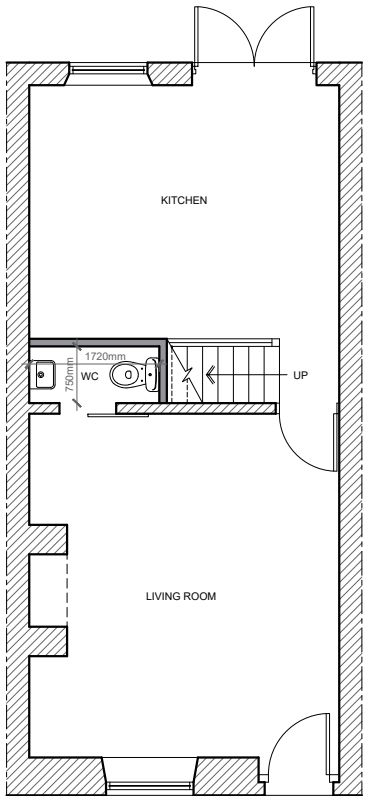

PROPOSED GROUND FLOOR PLAN SCALE 1:100

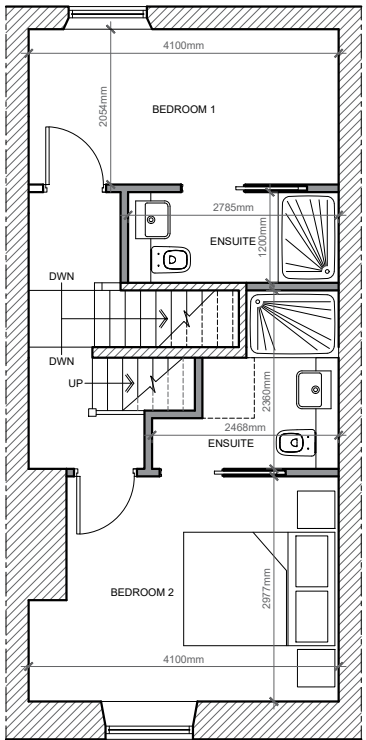

PROPOSED FIRST FLOOR PLAN SCALE 1:100

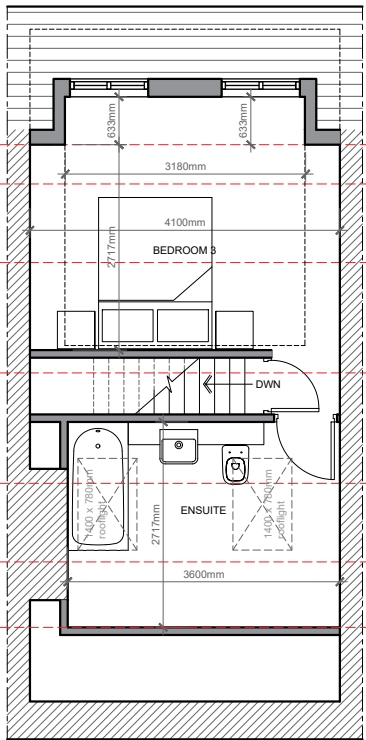

PROPOSED SECOND FLOOR PLAN SCALE 1:100

This drawing is to be read in conjunction with all relevant Architect, consultants' and specialists' drawings and specifications. The Architect is to be notified of any discrepancies before proceeding. Do not scale from this drawing. All dimensions and levels are to be checked on site. This drawing is subject to copyright. All work carried out before Planning and Building Permission has been granted is at the contractor/client's risk.

Note: proposed drawing based on OS dwg information. All illustrated dimensions are approximate and all site dimensions are to be checked on site and subject to site survey.

Client
Mr L Smith

Job Title
Proposed Annex at 38 Mitton Road, Whalley

Drawing Title
PROPOSED PLANS AND ELEVATIONS

Scale
Various @ A3

Date
April 2021

Drawn
BWT

spa
SUNDERLAND PEACOCK ARCHITECTS
SUNDERLAND PEACOCK & ASSOCIATES LTD.
HAZELMERE, PIMLICO ROAD, CLITHEROE
LANCASHIRE, BB7 2AG
T 01200 423178 F 01200 427328
E info@sunderlandpeacock.com
www.sunderlandpeacock.com

6254 - P01

REV
E