



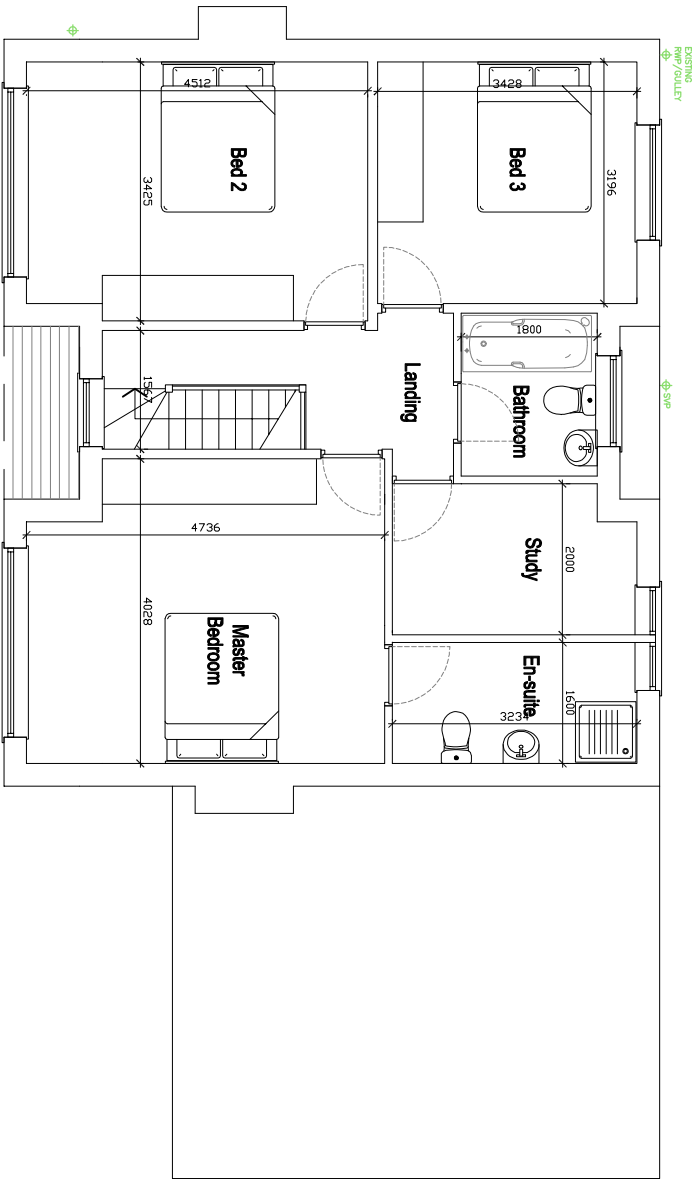

PROPOSED FIRST FLOOR PLAN

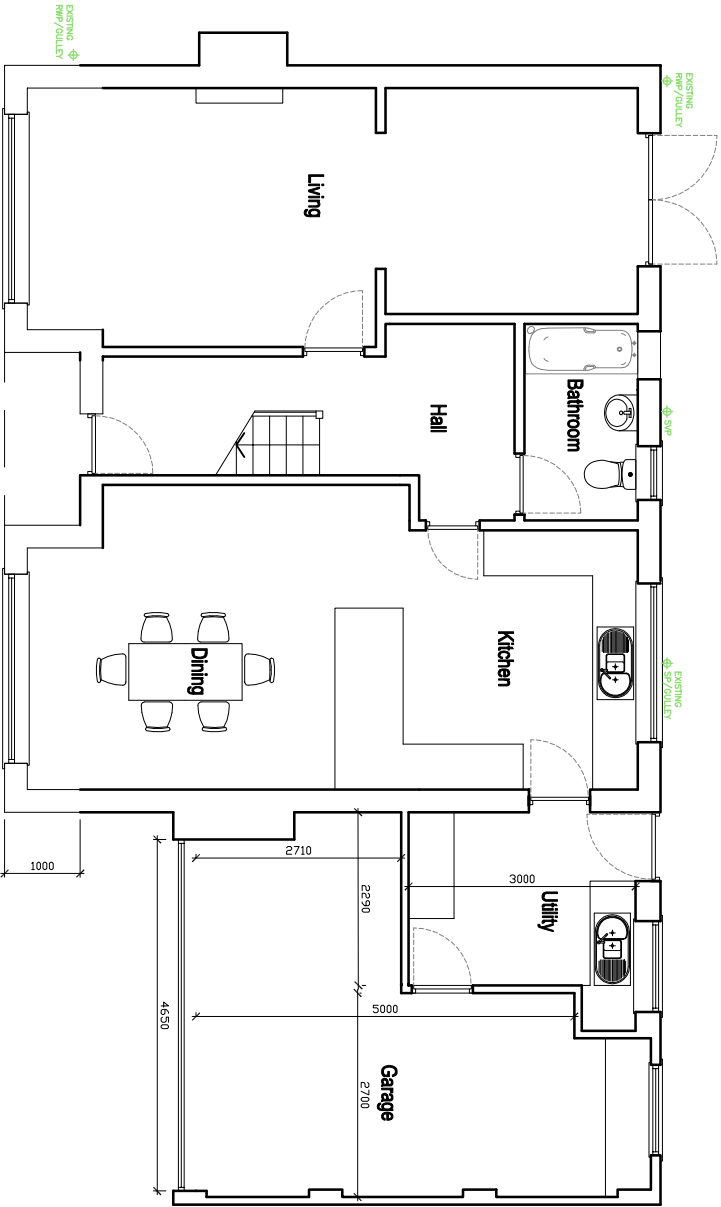

PROPOSED GROUND FLOOR PLAN

qww+q architects The Annex Lowerfold Farm Oswoldtwistle B546QA Tel: 01254 483648 Email: info@qwwarchitects.com Web: www.qwwarchitects.com Architects Registration Board	Client MR_M_SEERY		Scale 1:100		Sheet Size A3	Job Number 21-001	Drawn By AW	Checked AW
	Project 3_MOOR_FIELD WHALEY		Drawing Title PROPOSED_FLOOR_PLANS		Drawing Status PLANNING			

©qww+q architects Ltd 2020 | This Drawing is to be used in conjunction with all other project associated drawings and information. Do not scale from this drawing. Reproduction of this drawing without written permission is prohibited. All rights reserved. No drawing is copyright if it is property of qww+q architects, Ltd