




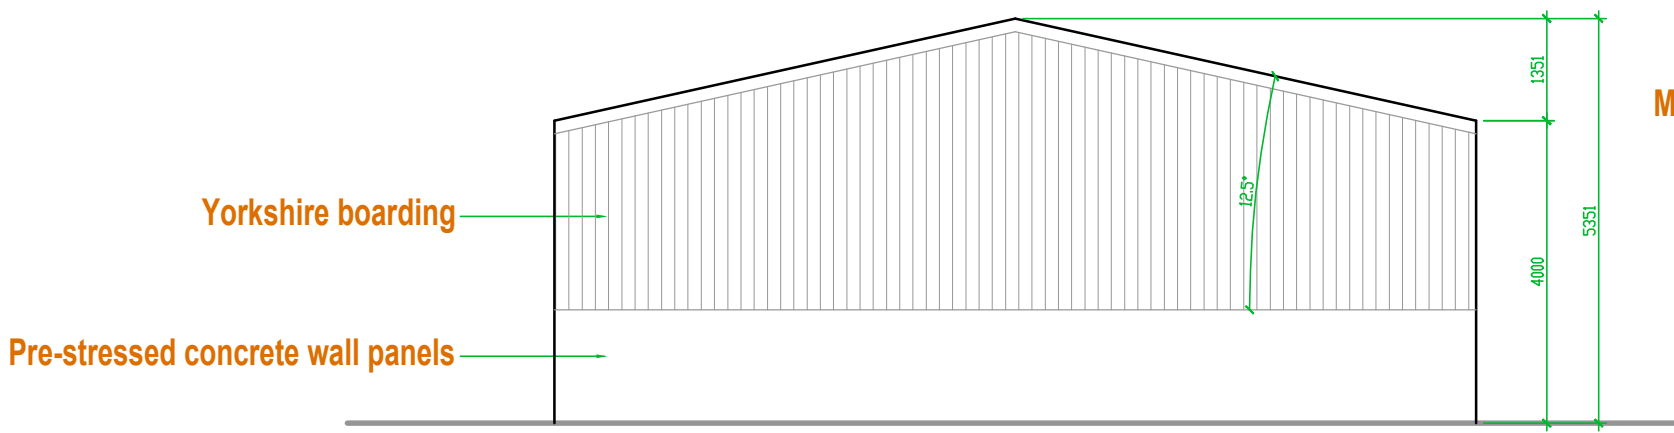


West Elevation  
1:100 Scale

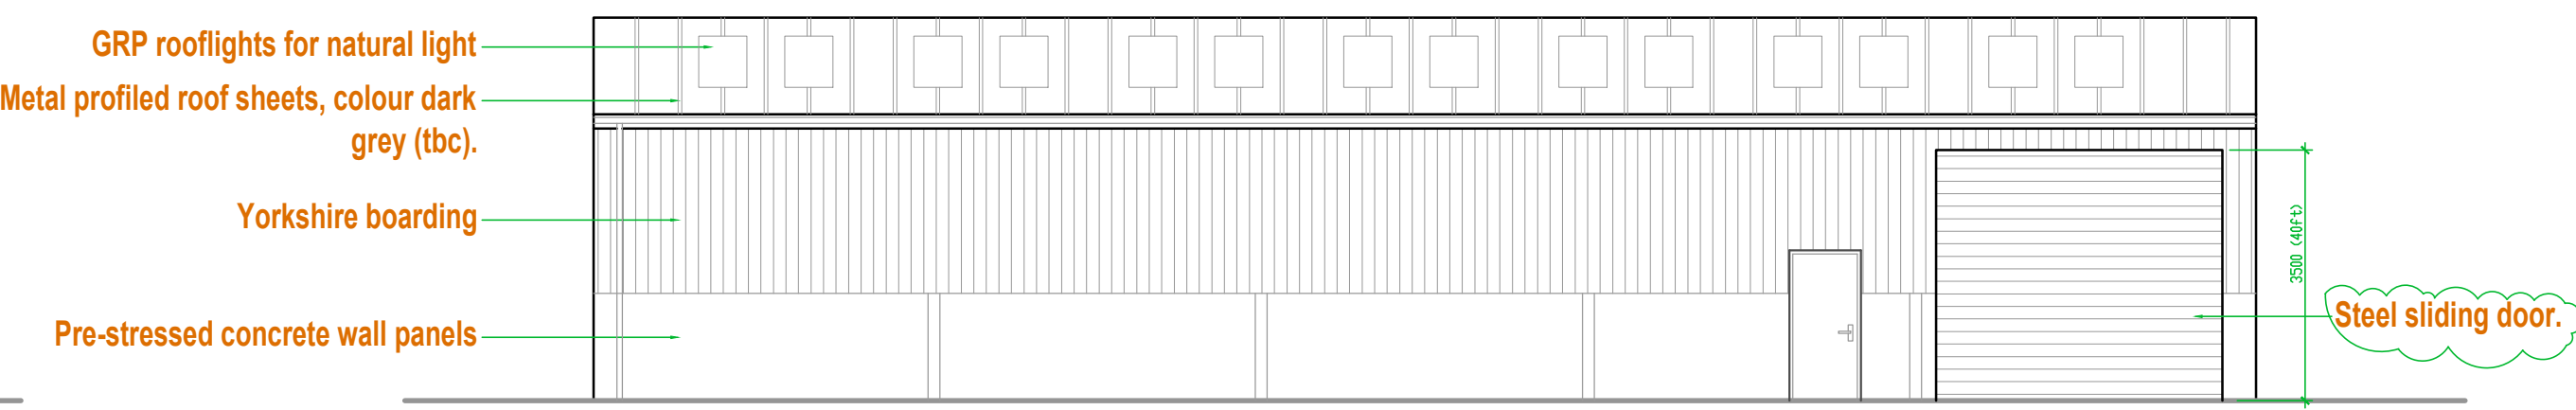


South Elevation  
1:100 Scale

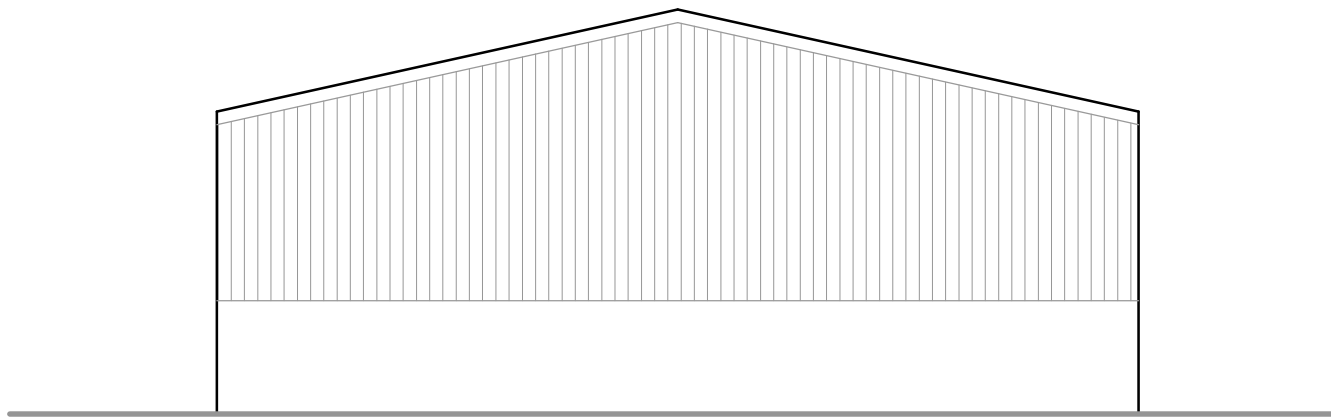

East Elevation  
1:100 Scale

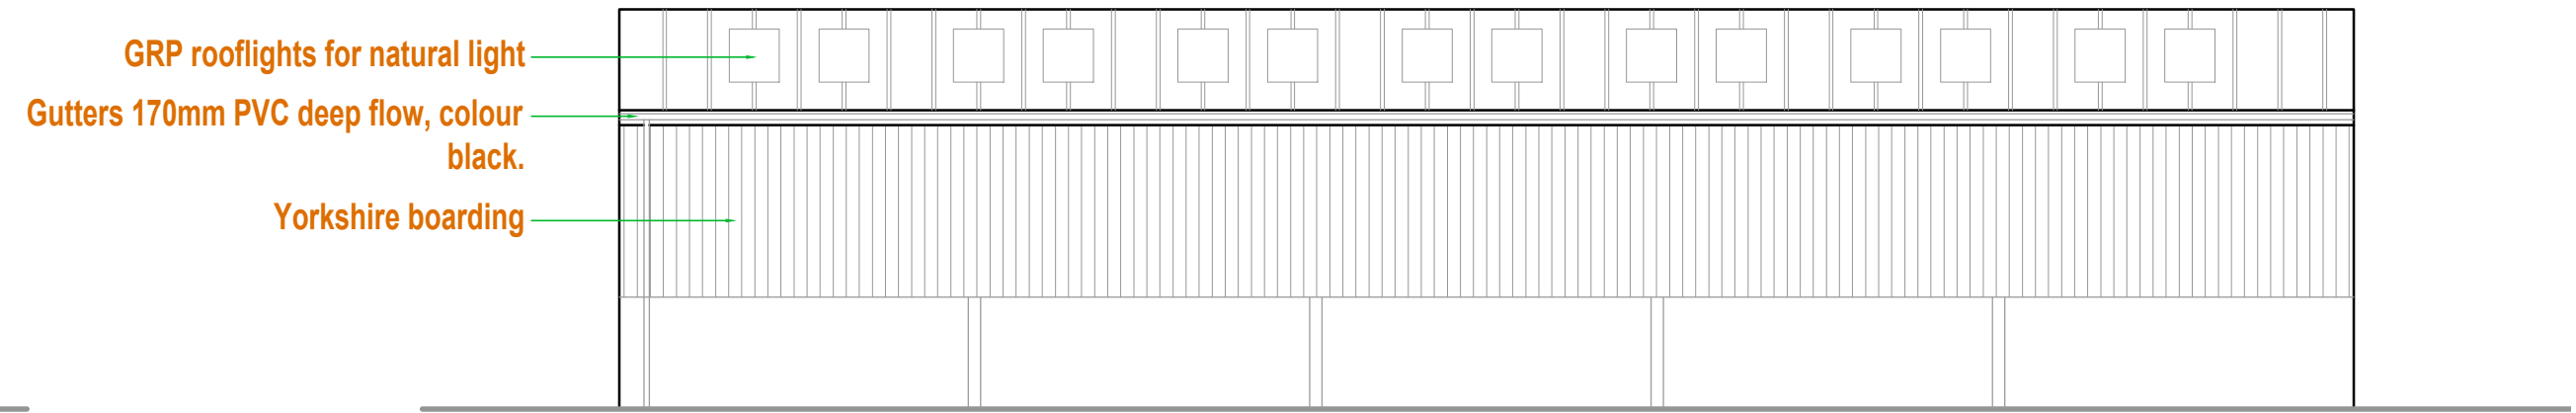

North Elevation  
1:100 Scale

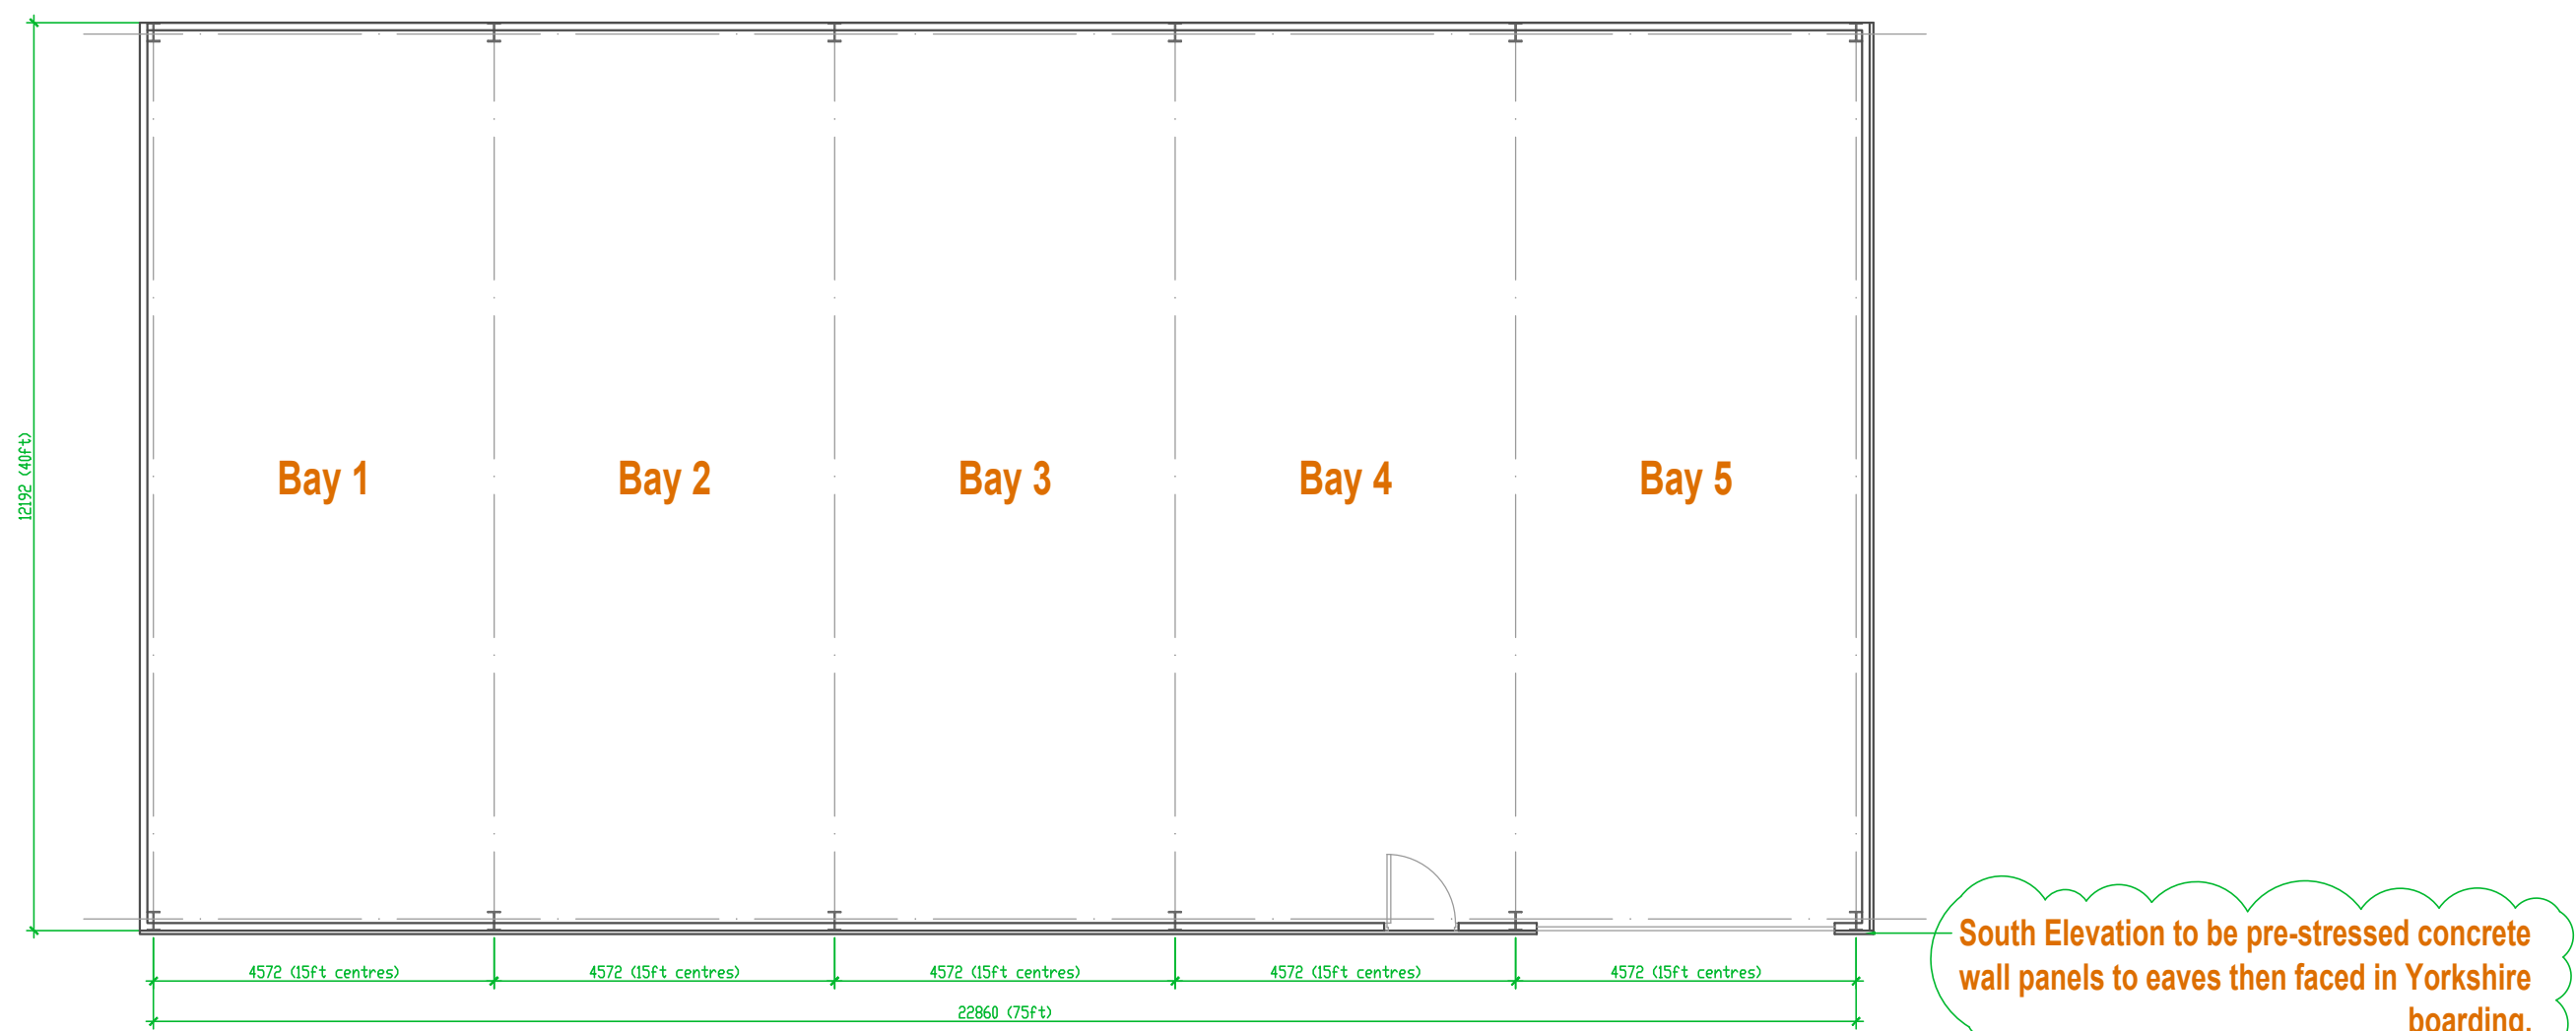

Ground Floor Plan  
1:100 Scale

South Elevation to be pre-stressed concrete wall panels to eaves then faced in Yorkshire boarding.

Rev A - Concrete panels added to south elevation.

16.11.21

Client

Mr and Mrs J Evans

Job Title

Seedalls Farm  
Eaves Hall Lane  
West Bradford  
BB7 3JG

Drawing Title

Seedalls Farmhouse  
Proposed Agricultural Building

|            |           |                |
|------------|-----------|----------------|
| Scale      | Date      | Drawn          |
| 1:100 @ A1 | July 2021 | Craig Harrison |

**spa** ARCHITECTS  
SUNDERLAND PEACOCK & ASSOCIATES LTD.  
HAZELMERE, PIMLICO ROAD, CLITHEROE  
LANCASHIRE, BB7 2AG  
T 01200 423178 F 01200 427328  
E info@sunderlandpeacock.com  
www.sunderlandpeacock.com



|            |          |
|------------|----------|
| 6320 - P05 | REV<br>A |
|------------|----------|