


ENV1  
G5

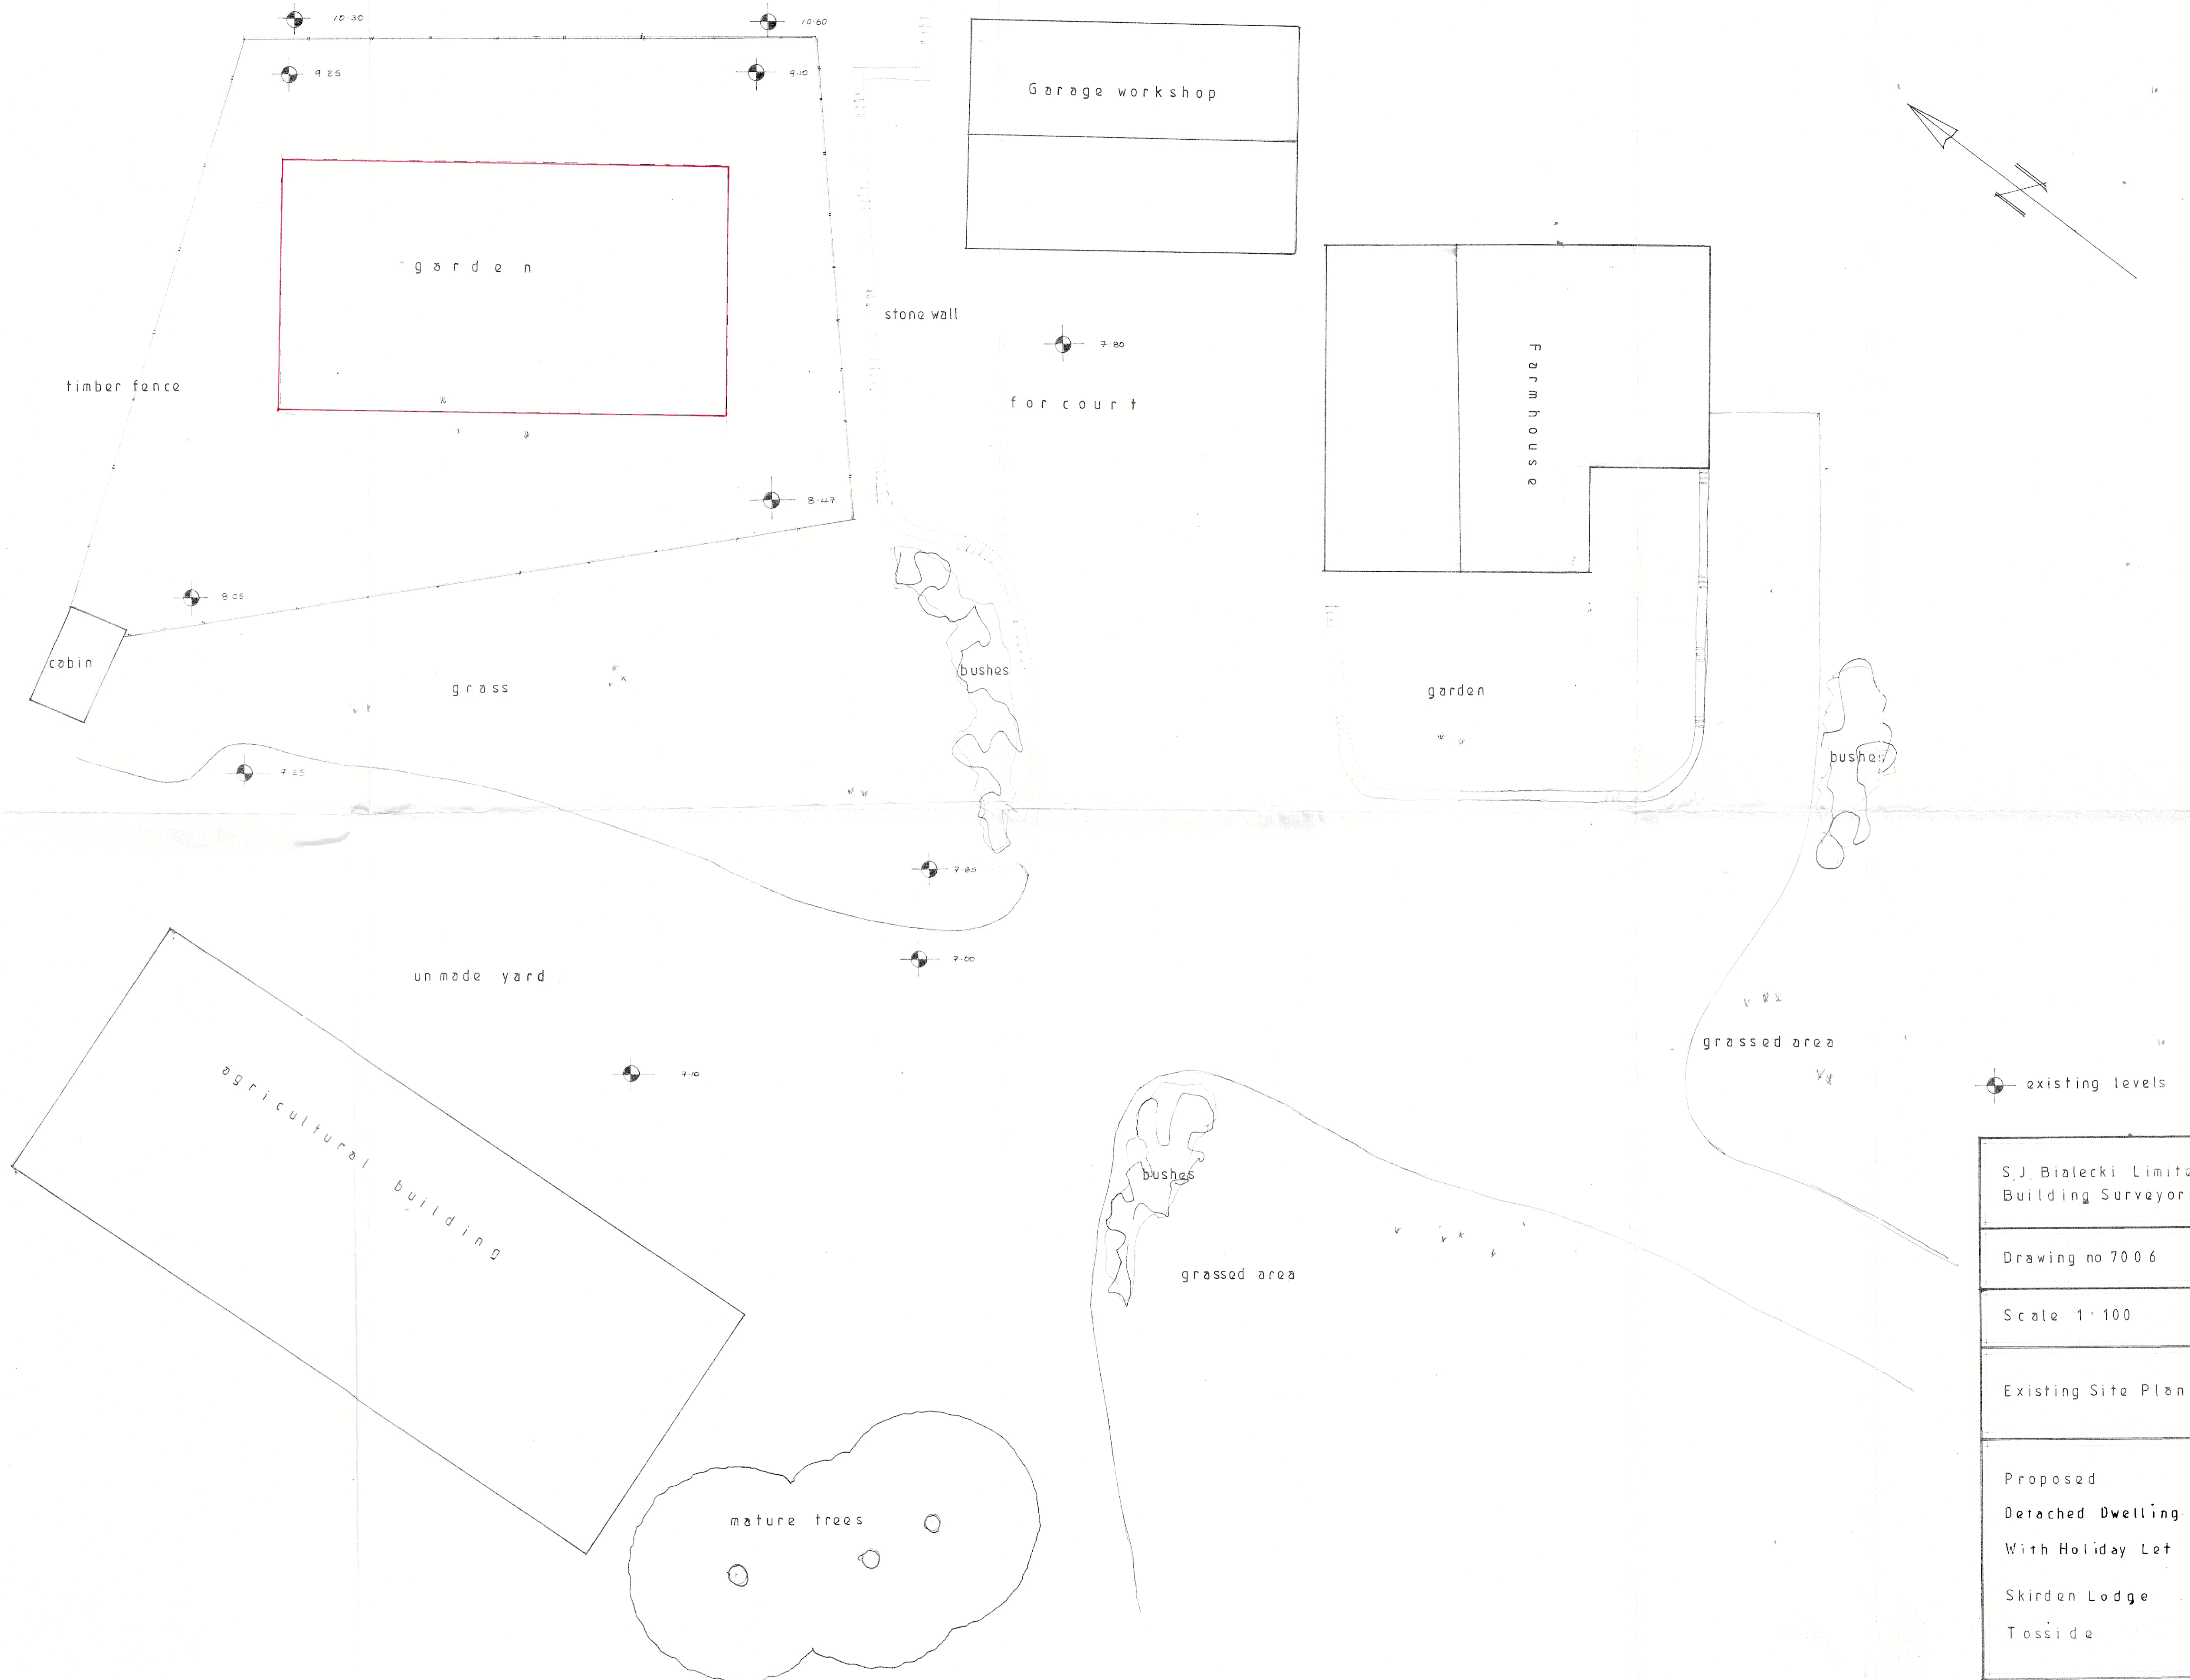

S.J. Bialecki Limited Building Surveyors
Drawing no 7006
Scale 1:100
Existing Site Plan
Proposed Detached Dwelling With Holiday Let Skirden Lodge Tosside