




This drawing is to be read in conjunction with all relevant Architect, consultant and specialist drawings and specifications. The Architect is to be notified of any discrepancies before proceeding. Do not scale from this drawing. All dimensions and levels are to be checked on site. This drawing is subject to copyright. All work carried out before Planning and Building Permission has been granted is at the contractor's risk.

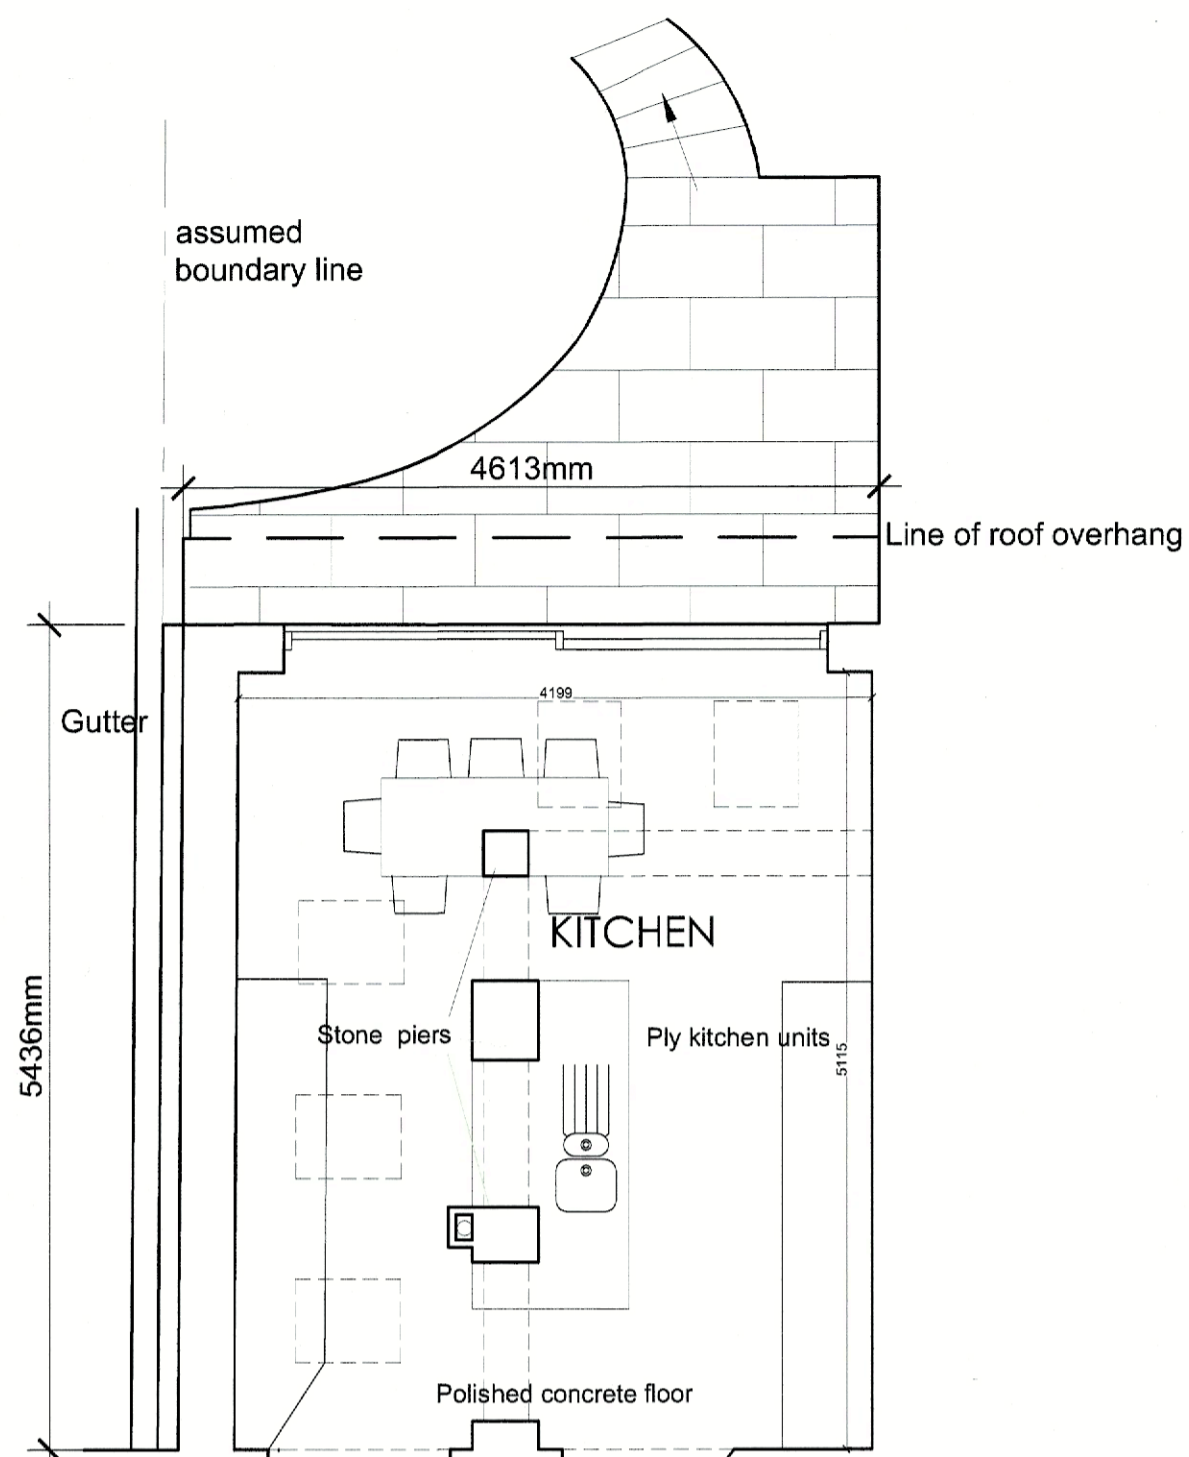


Proposed Floor Plan
Scale 1:100

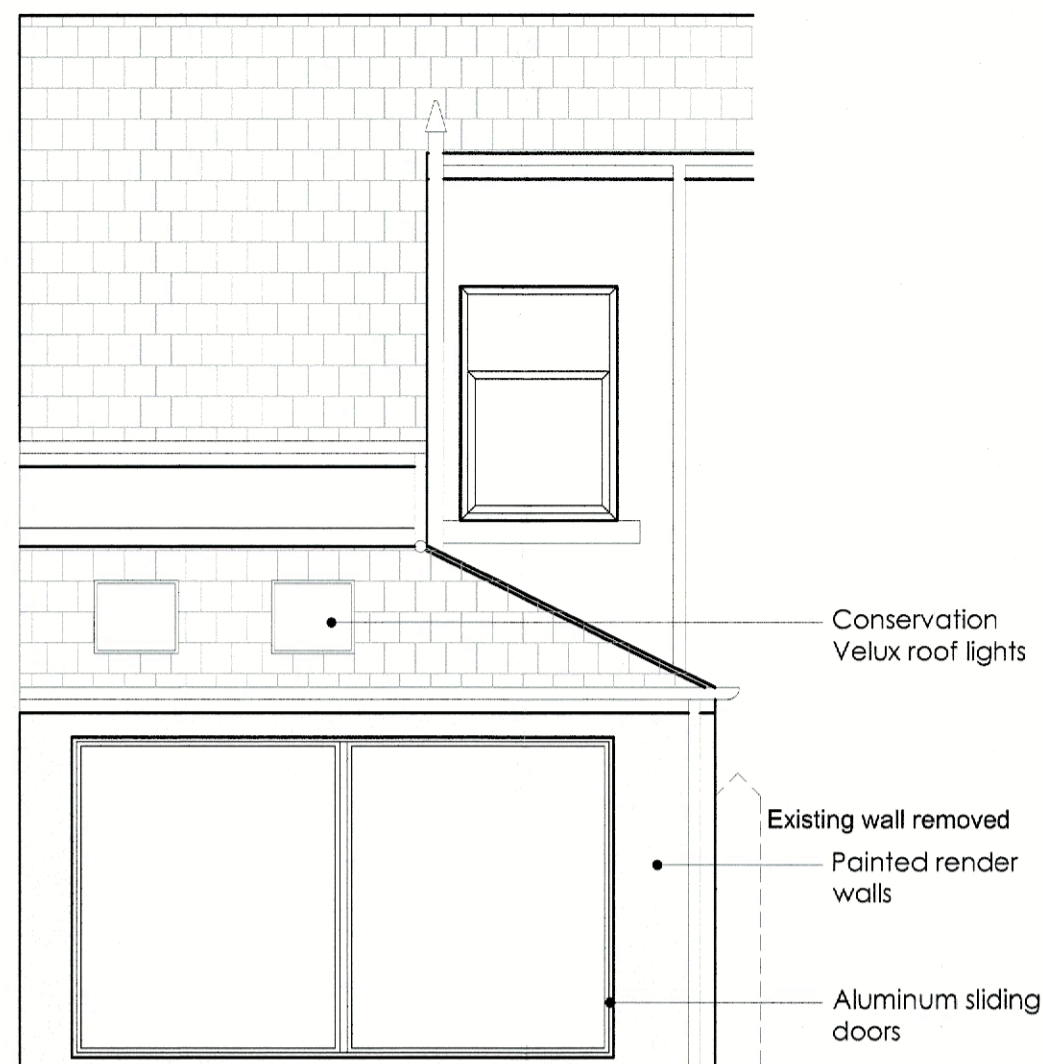

Proposed Rear Elevation
Scale 1:50

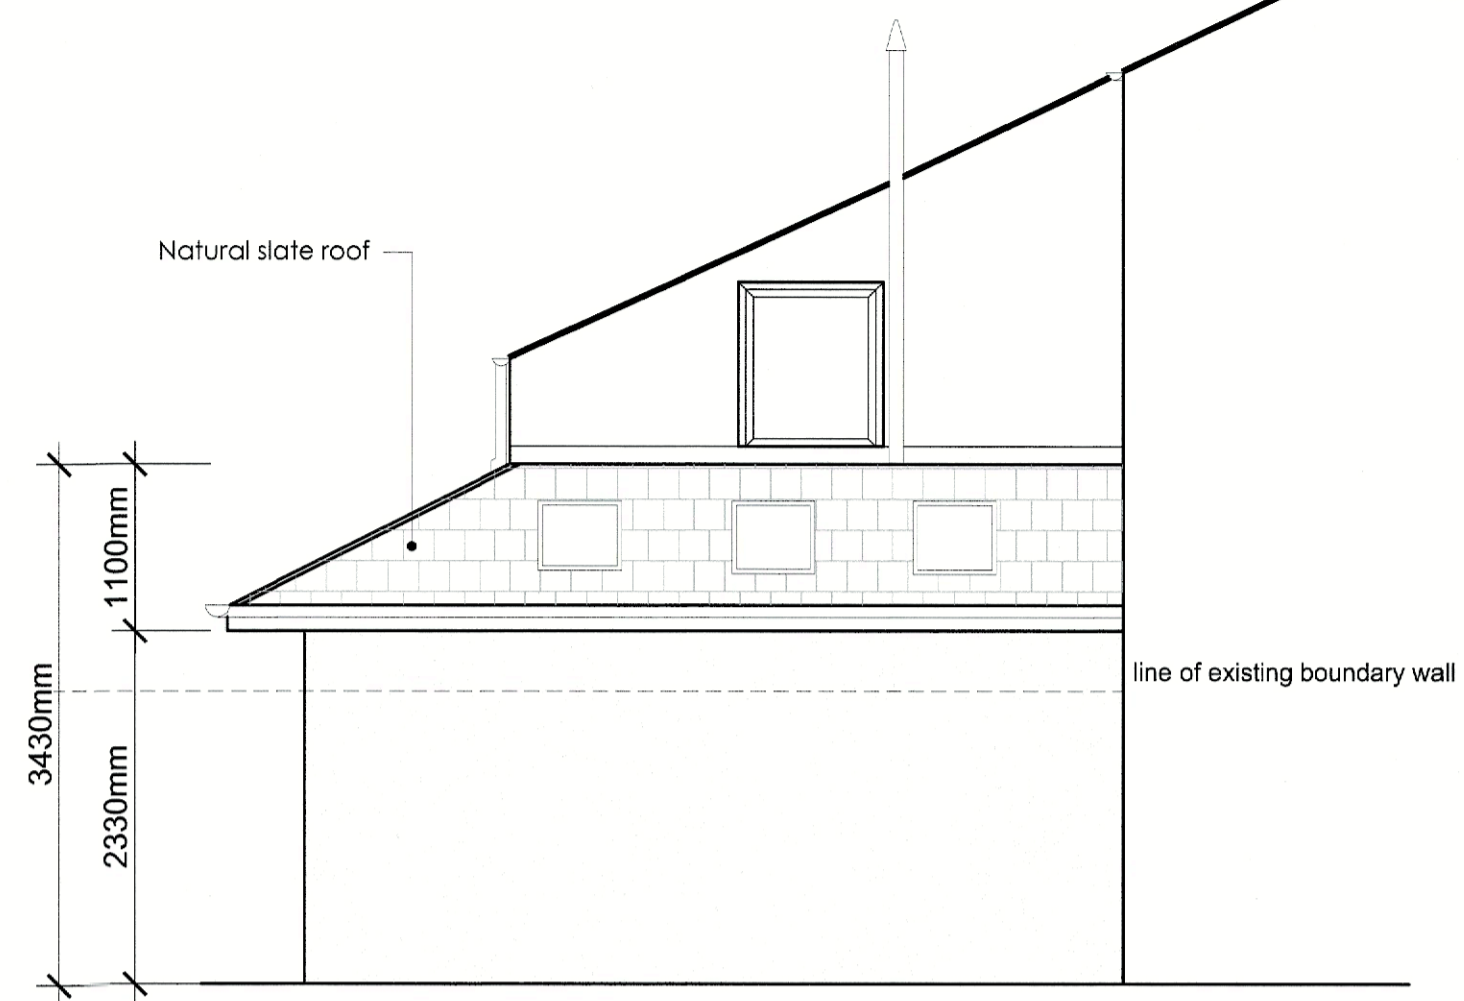

Proposed Side Elevation
Scale 1:50

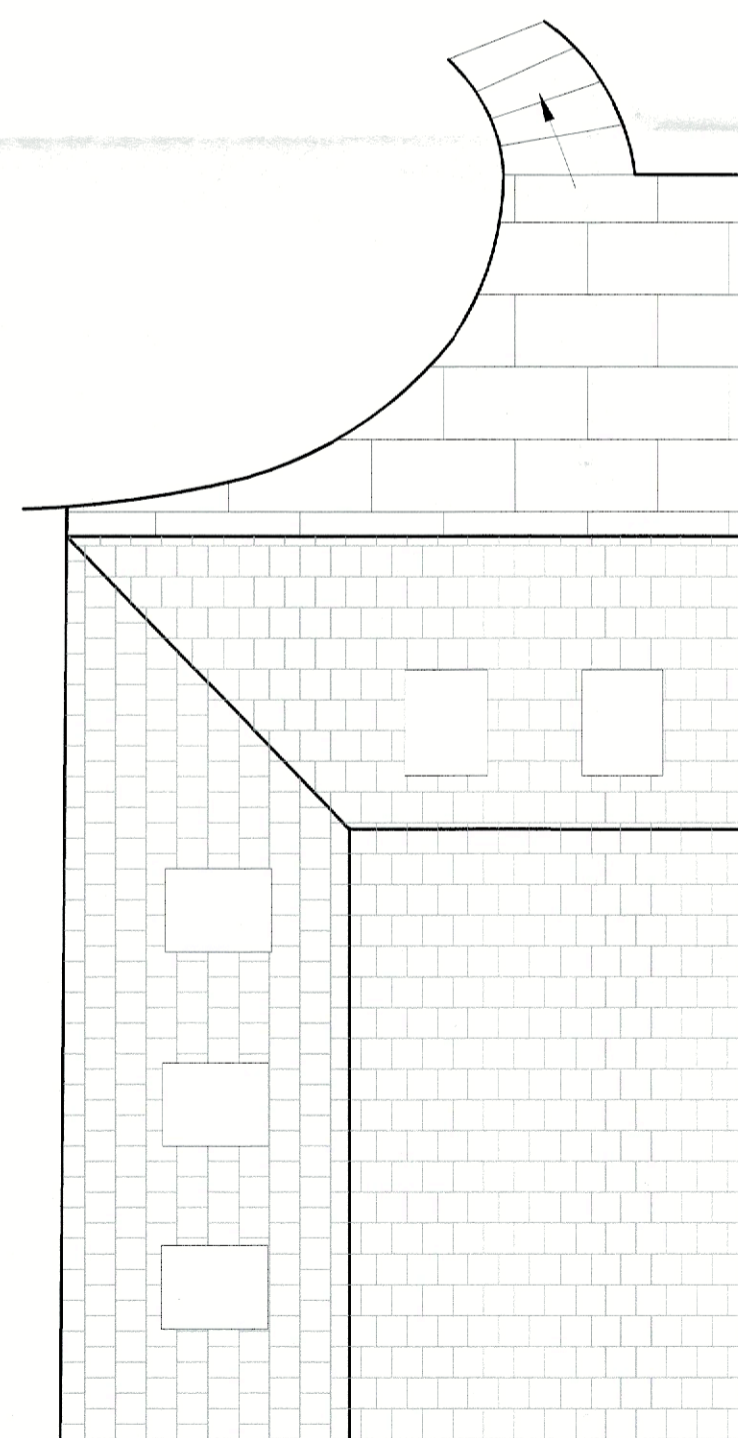

Proposed Garden Plan
Scale 1:50

Client		
Miss K. Smith		
Job Title		
Proposed rear single storey infill Extension at 6 Eshton Terrace Clitheroe BB7 1BQ		
Drawing Title		
Proposed Plans and Elevations		
Scale	Date	Drawn
Various @ A2	August 2021	LKR

spa
ARCHITECTS

SUNDERLAND PEACOCK & ASSOCIATES LTD.
HAZEL HIRE, PHIL CO ROAD, CLITHEROE
LANCASHIRE, BB7 2AG
T 01200 423178 F 01200 427328
E info@sunderlandpeacock.com
www.sunderlandpeacock.com

6460 -02 A