






Existing Site Plan 1:100

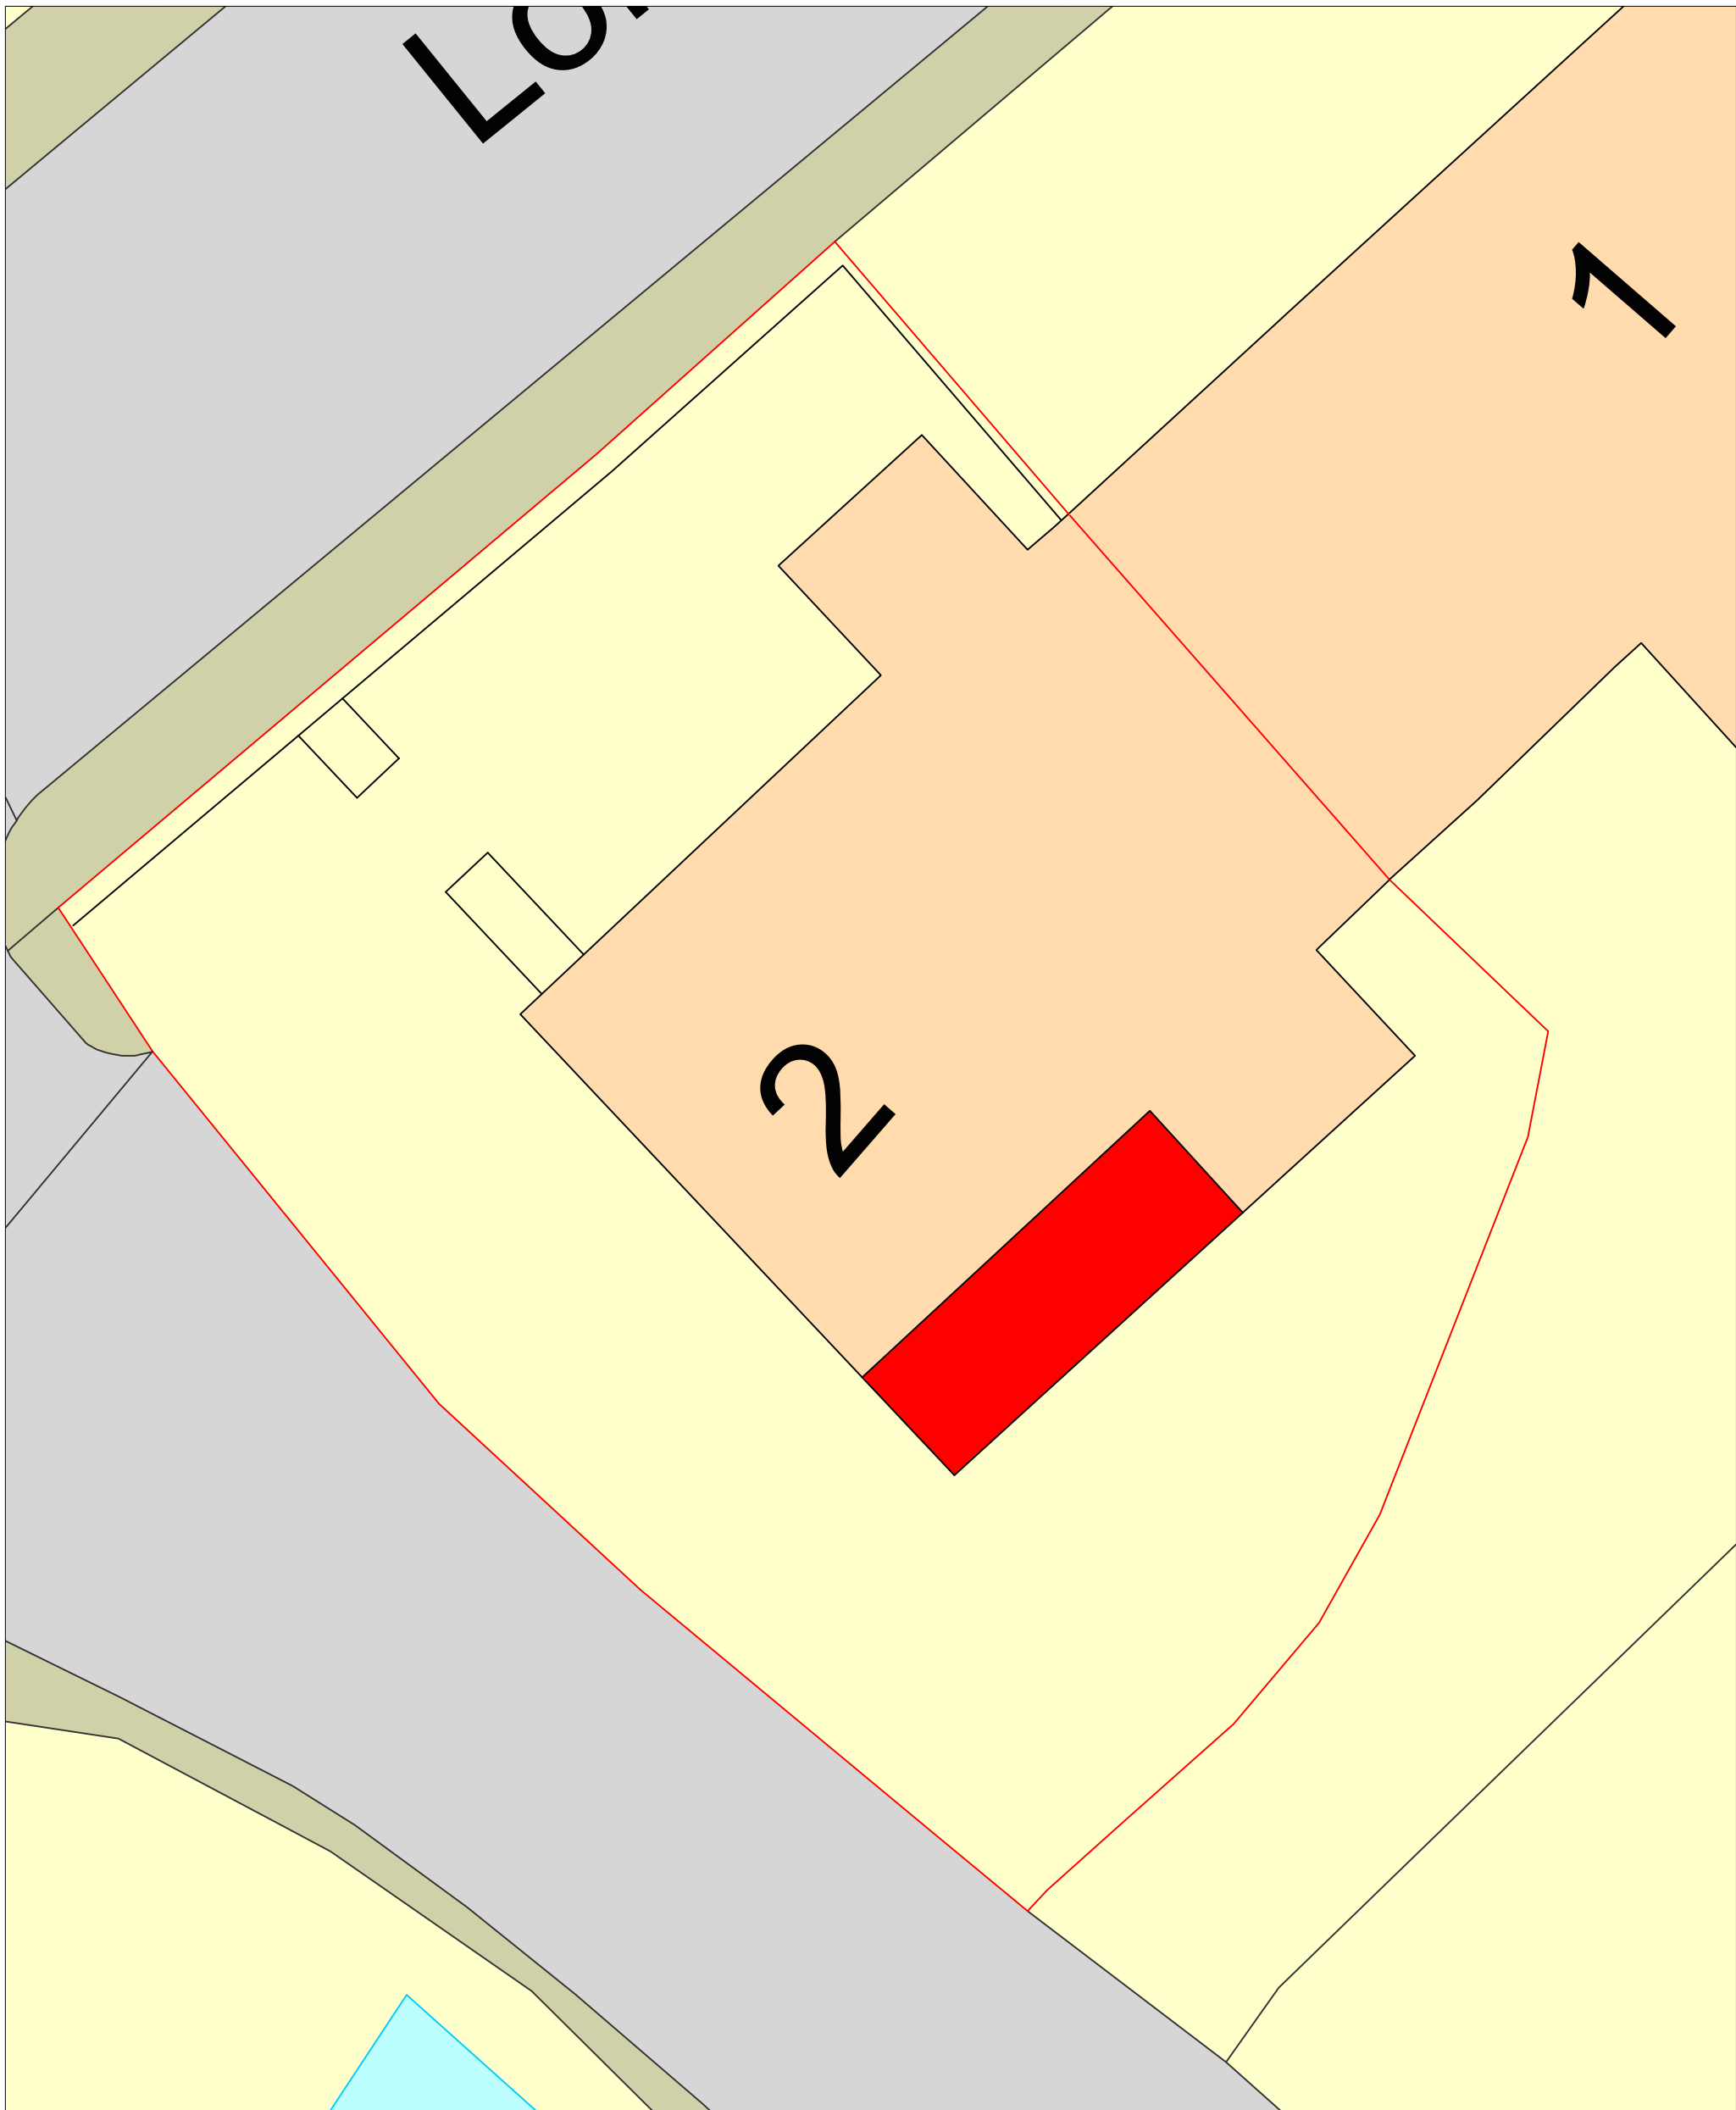

Proposed Site Plan 1:100

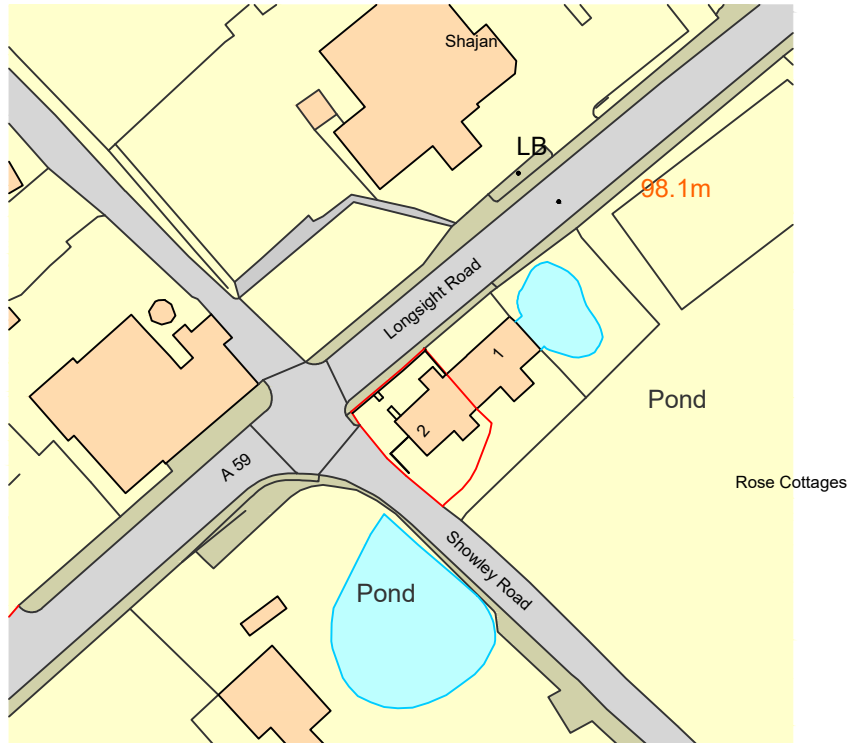

Location Plan 1:1250

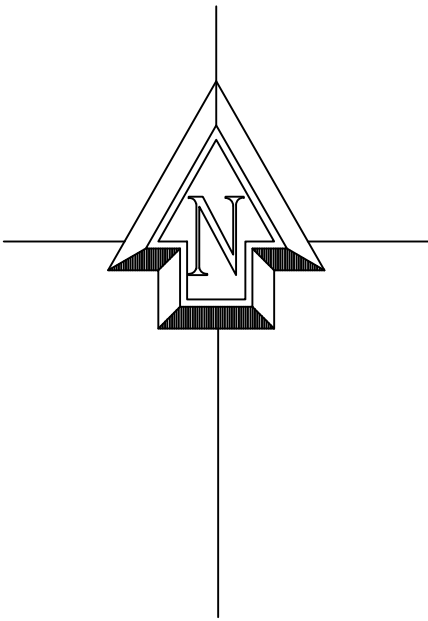

Proposed extension at : 2 Rose Cottage Longsight Road Clayton le Dale BB1 9EX		
CLIENT:	Mr B Ashmead	
DATE:	August 2021	
SCALE:	1:100 @ A1	
DWG No:	Site Plans amended 24/10/21	
L.A:		
AMENDMENTS:		DATE:
ENTWISTLE DESIGN SERVICES		
7 Edgefield Astley Village Chorley PR7 1XH		Tel:01257 274976 E-Mail entwistledesign@aol.com