




south west elevation

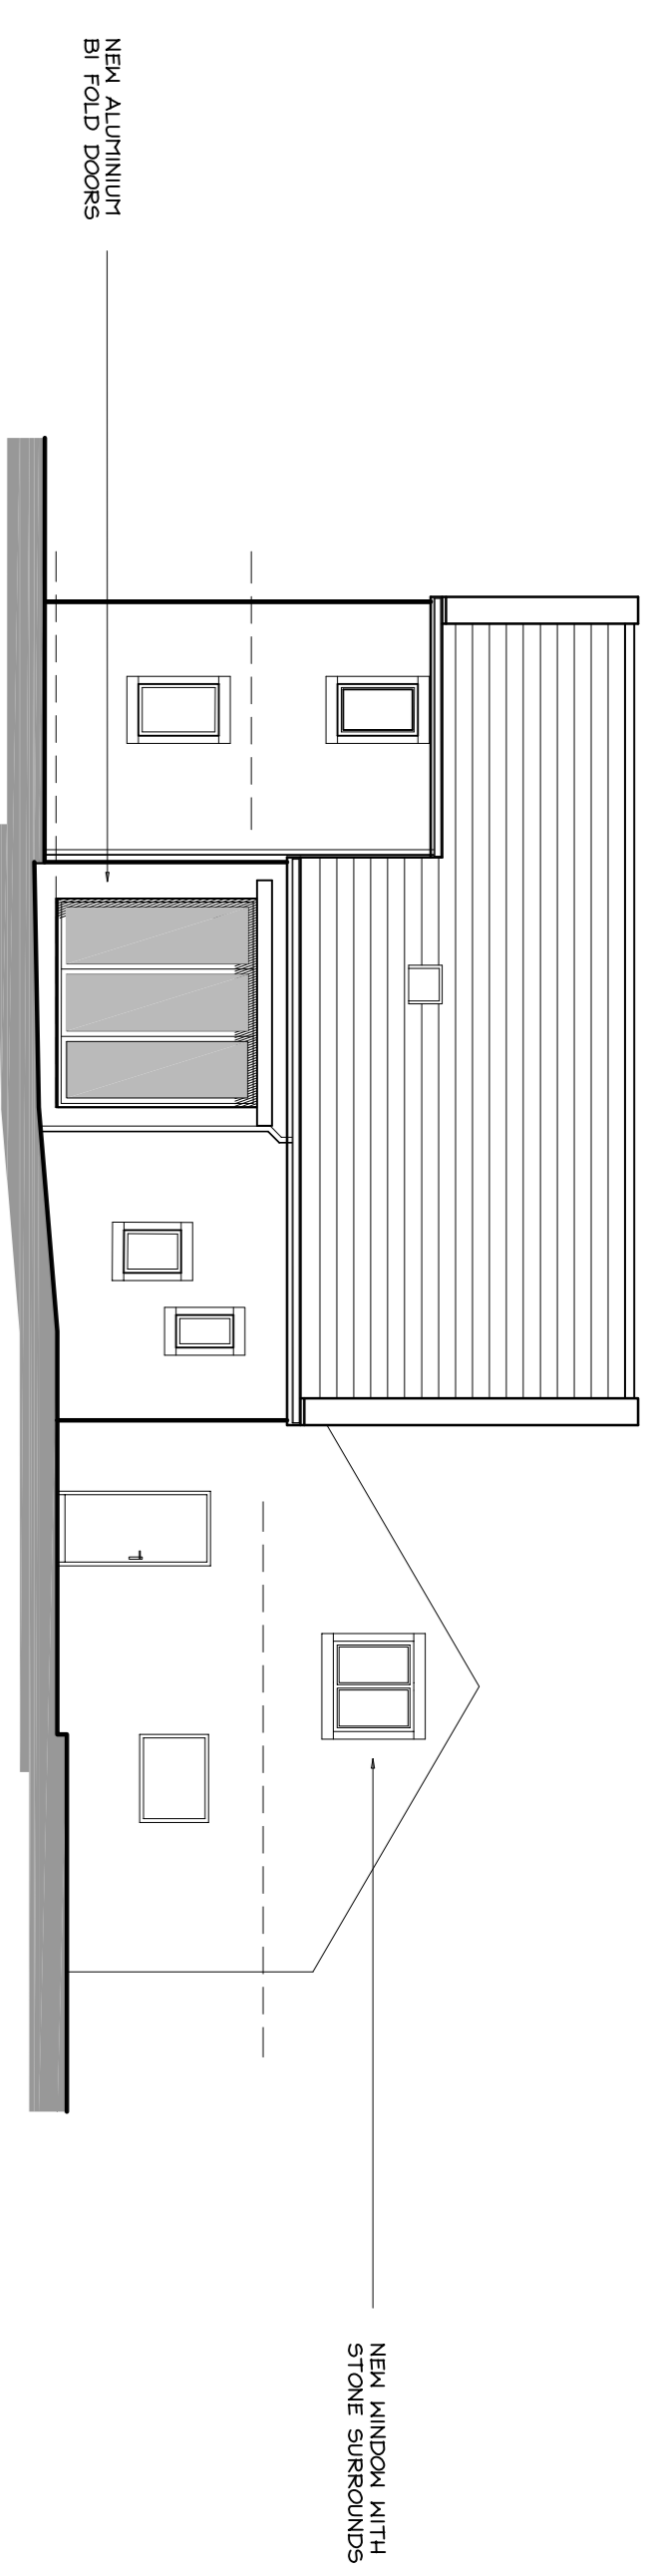


south east elevation

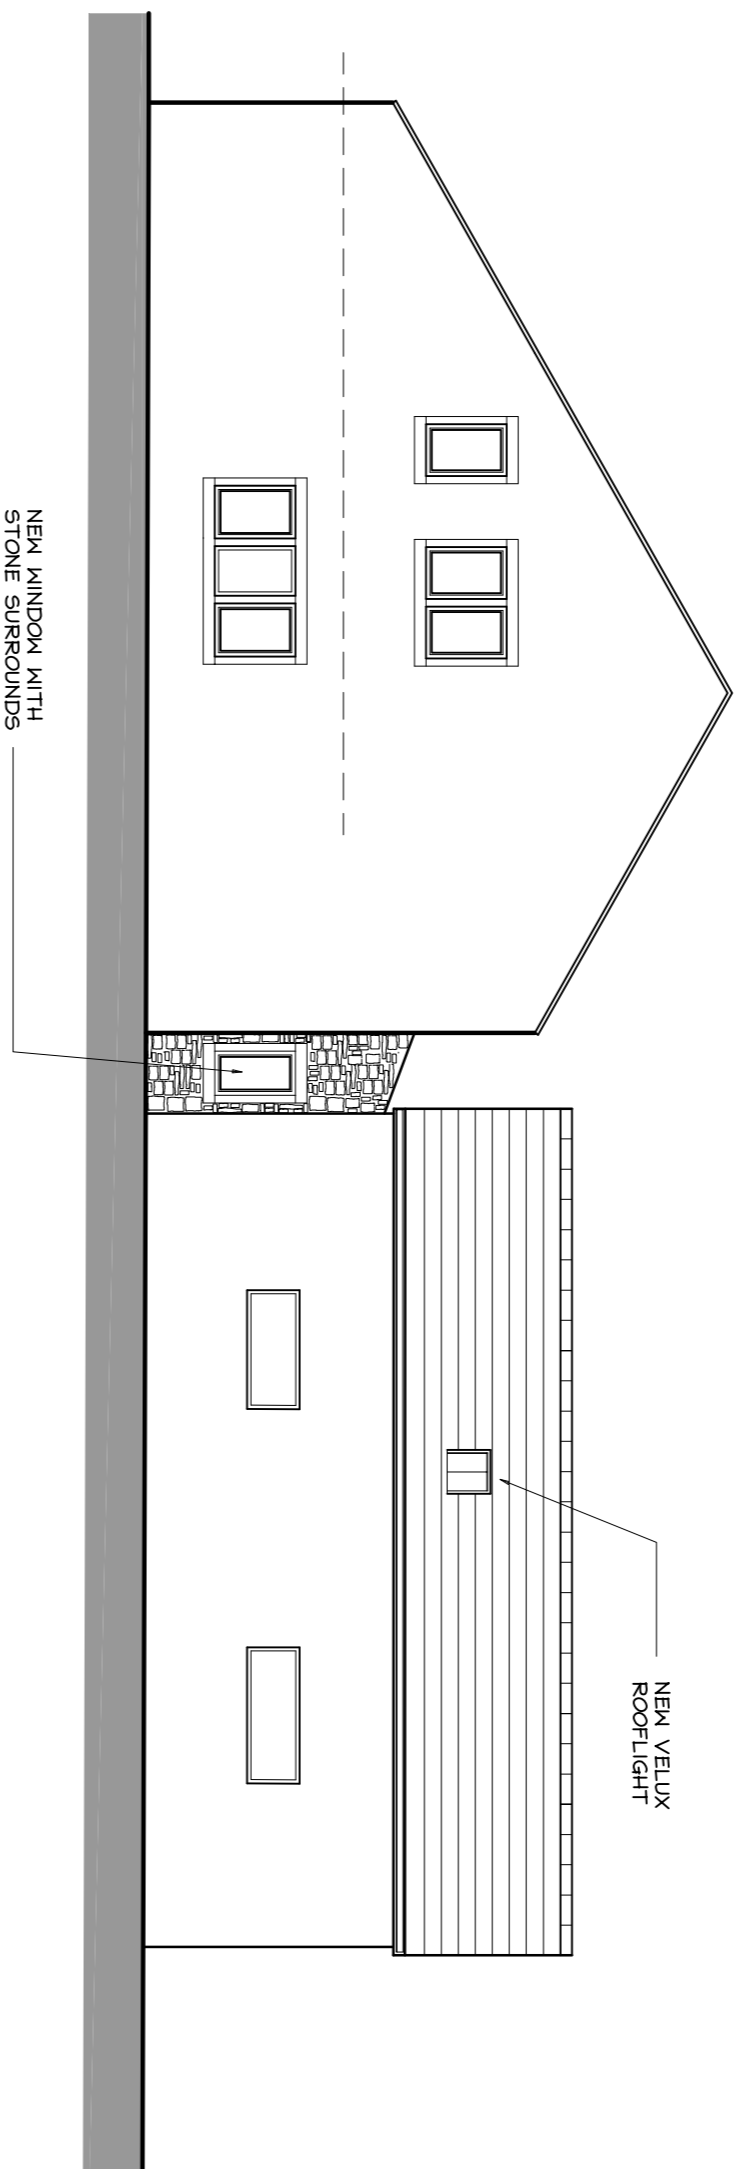



north east elevation

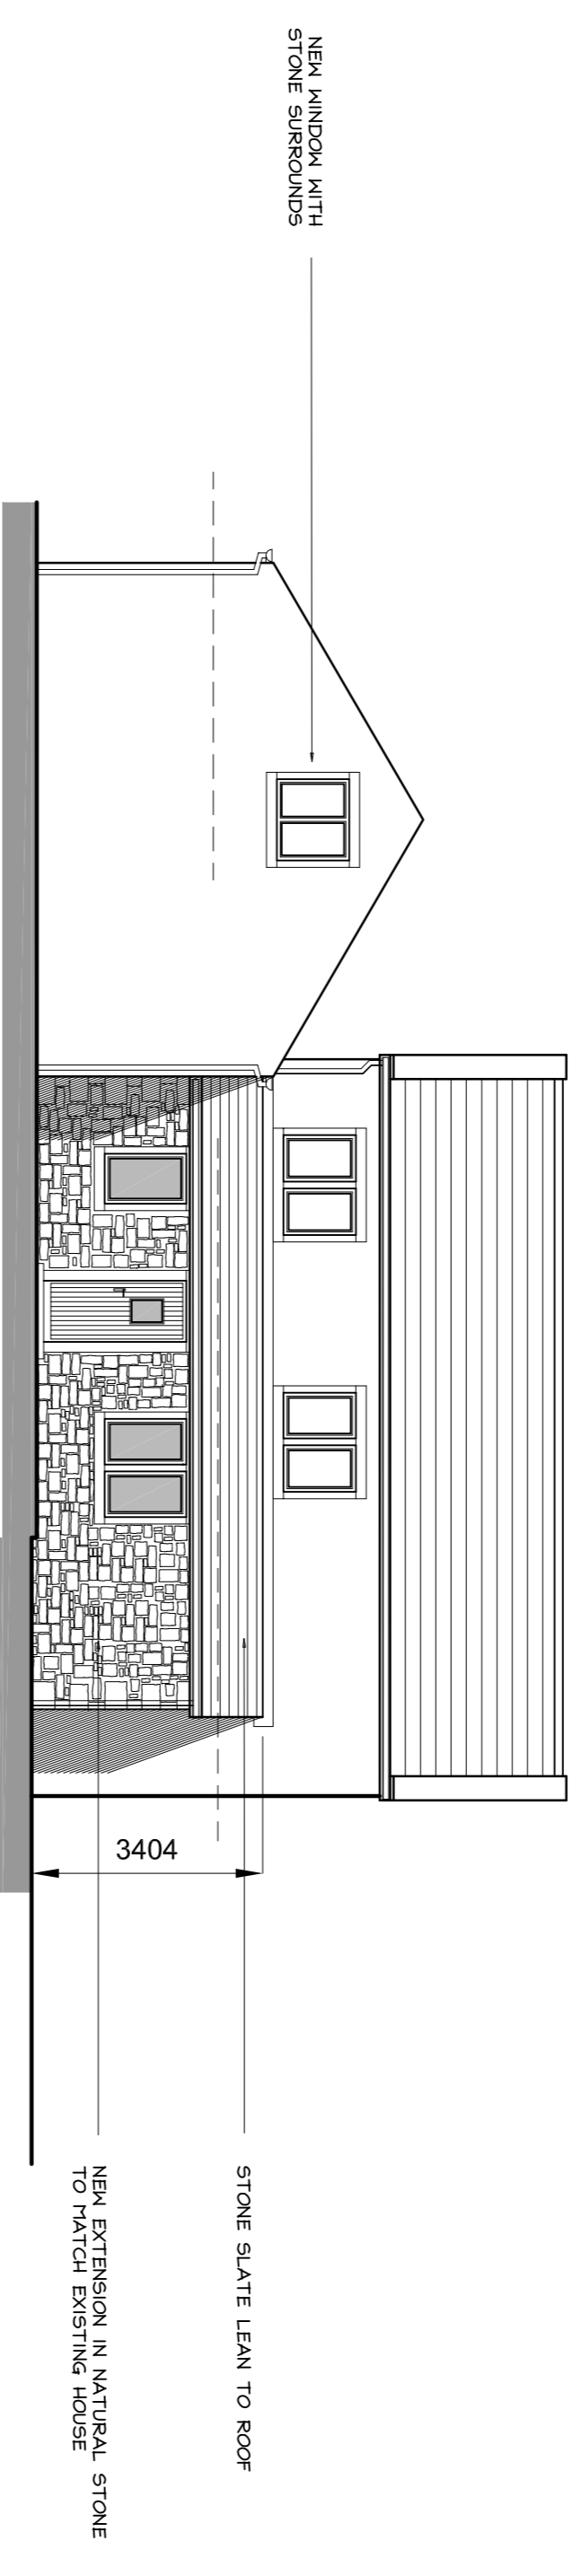

north west elevation

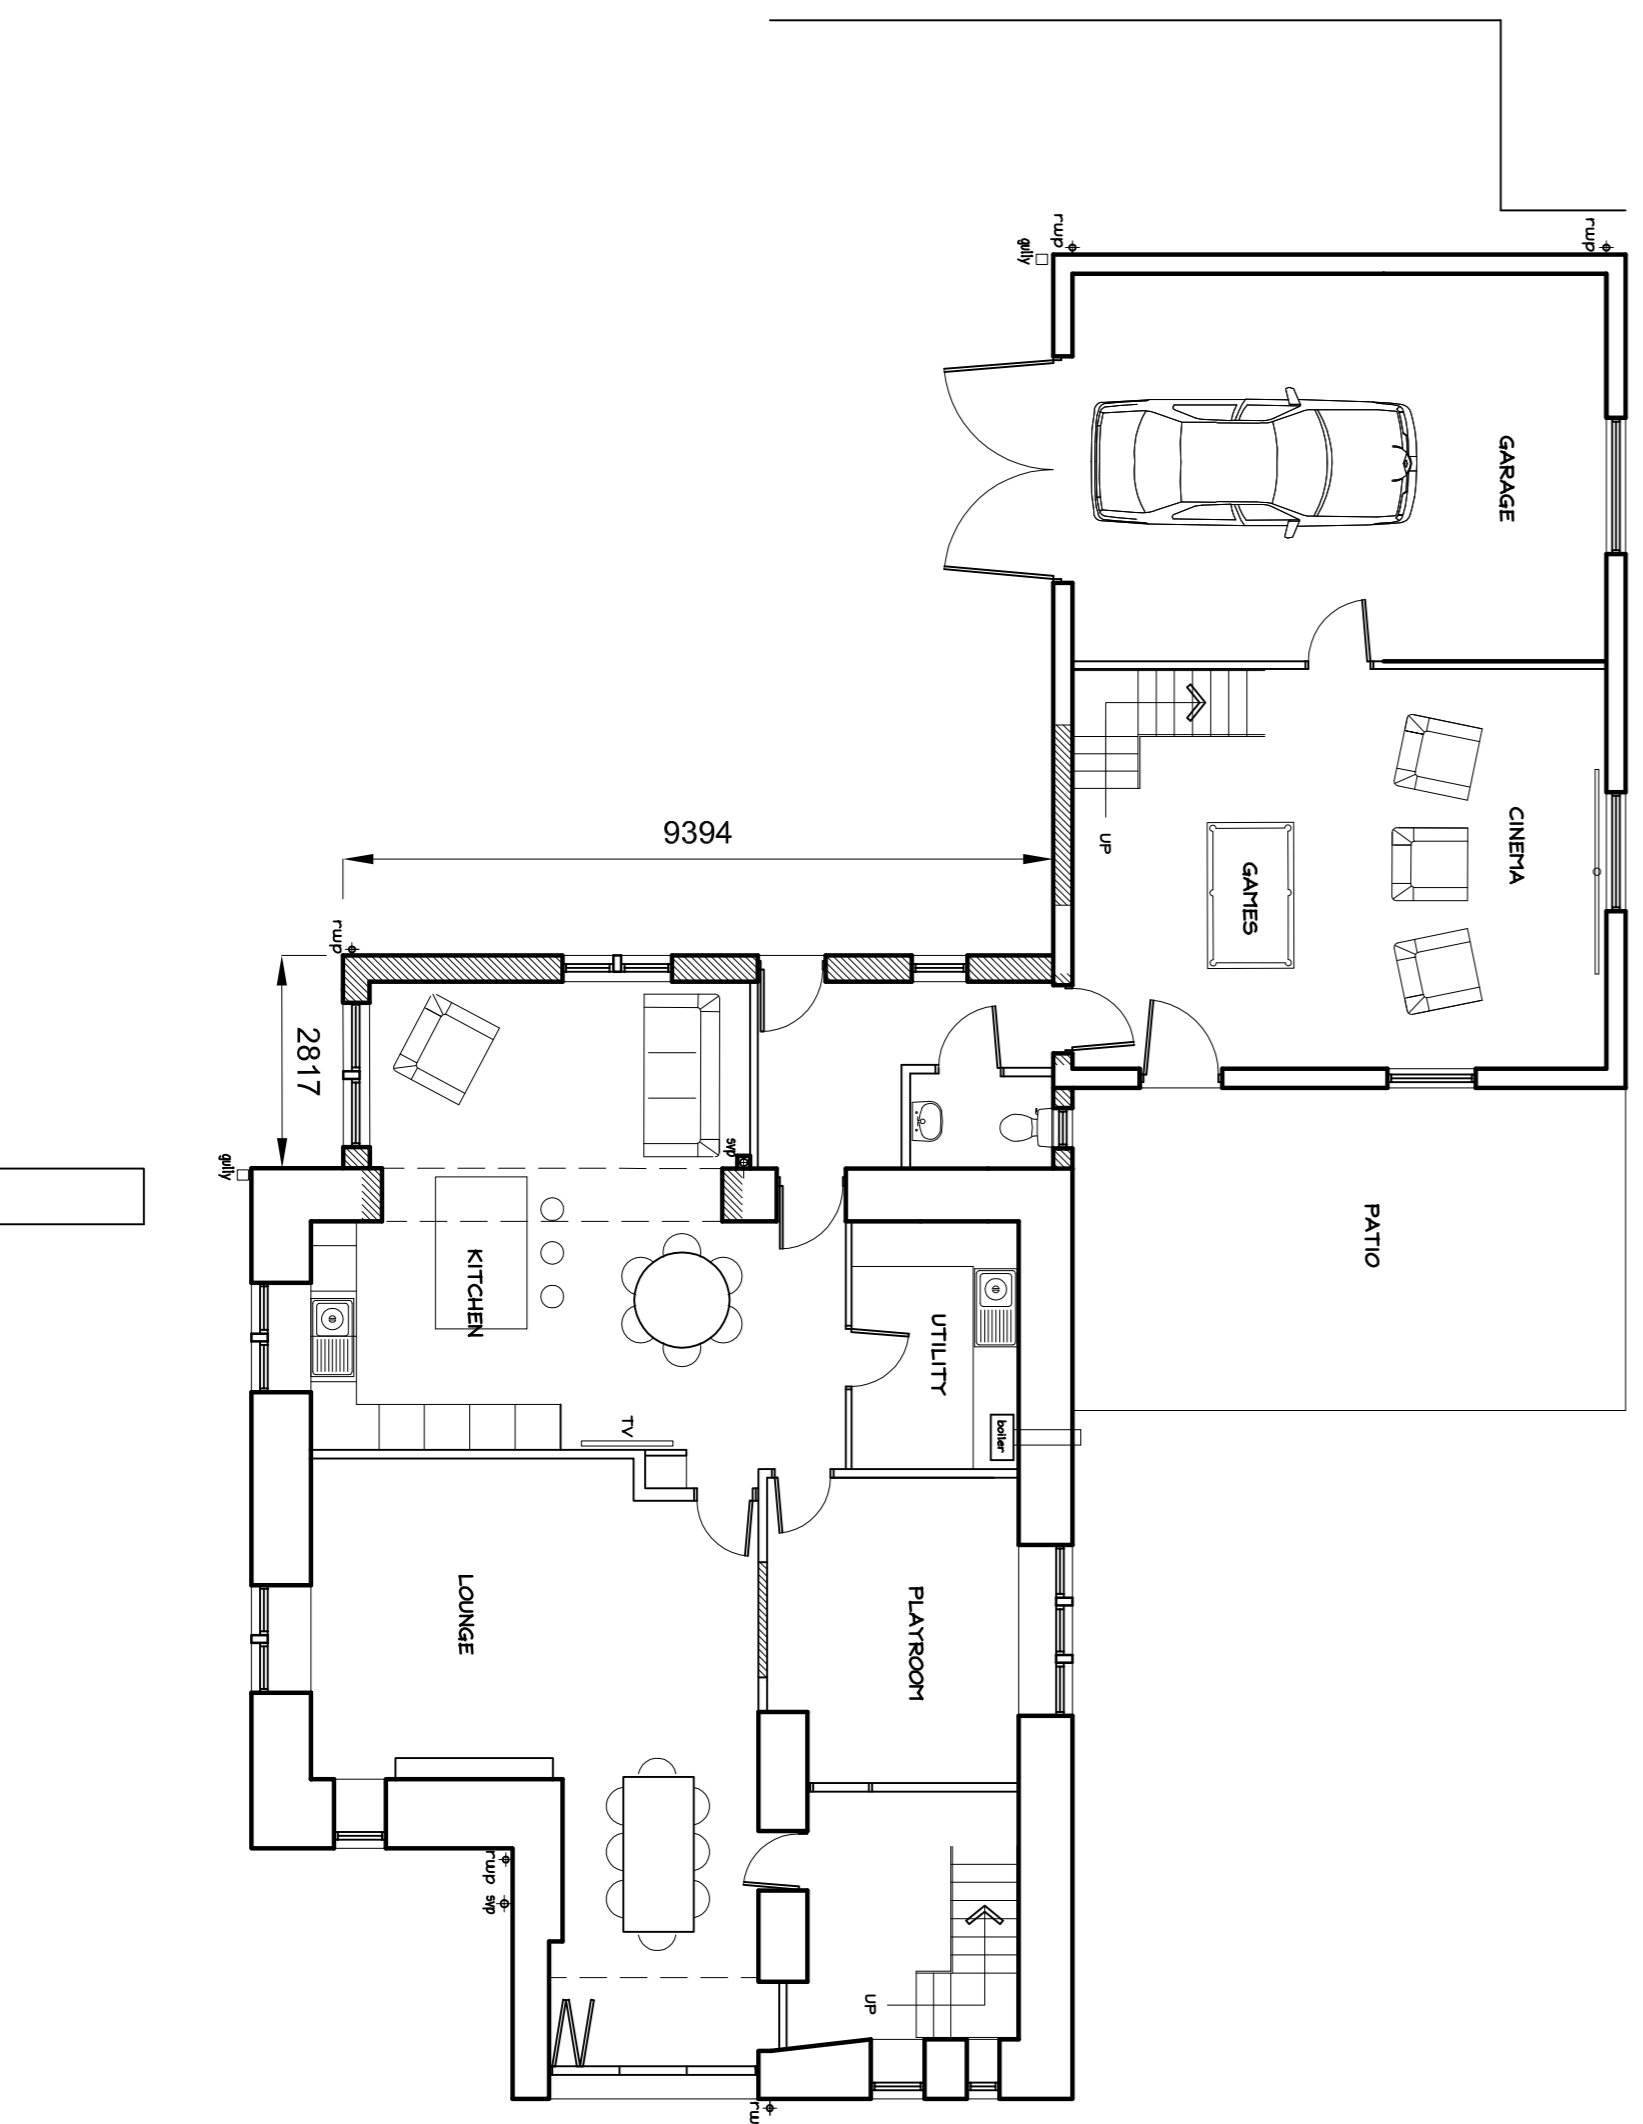

ground floor plan.

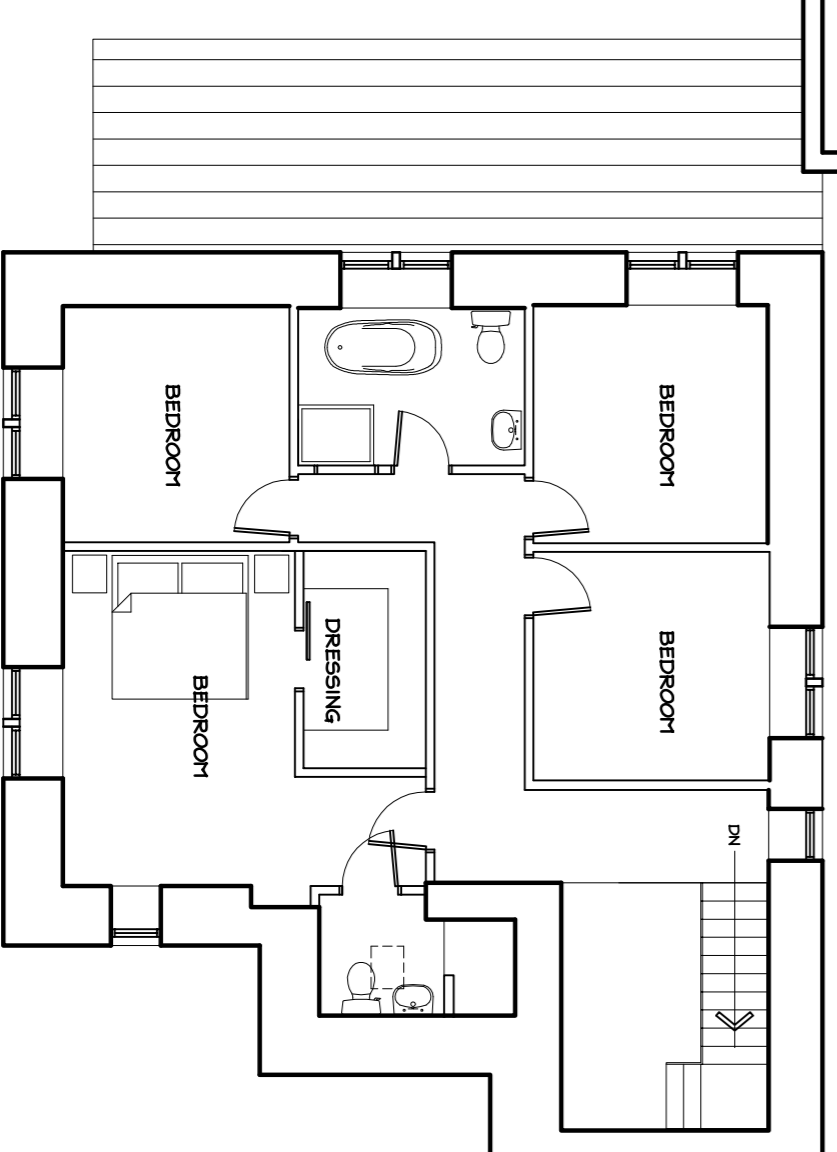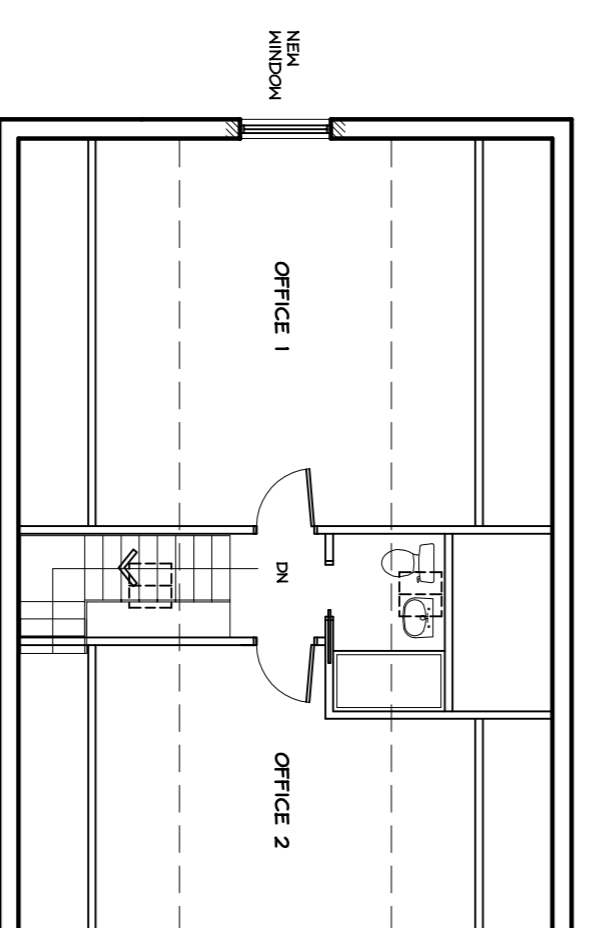

first floor plan.

Revisions **A** APPROVED ELEVATIONS FOR PROPOSED EXTENSION 11/08/21

Project: PROPOSED EXTENSION & ALTERATIONS  
SKIRDEN HALL BARN, TOSSIDE BD23 4SX

Drawing: planning scheme

Client: MR & MRS SIMPSON

**adm design**

Royds House, Harden Road, Kellbrook, Barnoldswick, Lancs, BB18 6TS  
Tel : 07931 557214 Email: adm@adm-design.co.uk

Scale(s) 1:100 @ A1 Date MARCH 2021  
Drawing no. ADM/21/07/02 Rev. A