


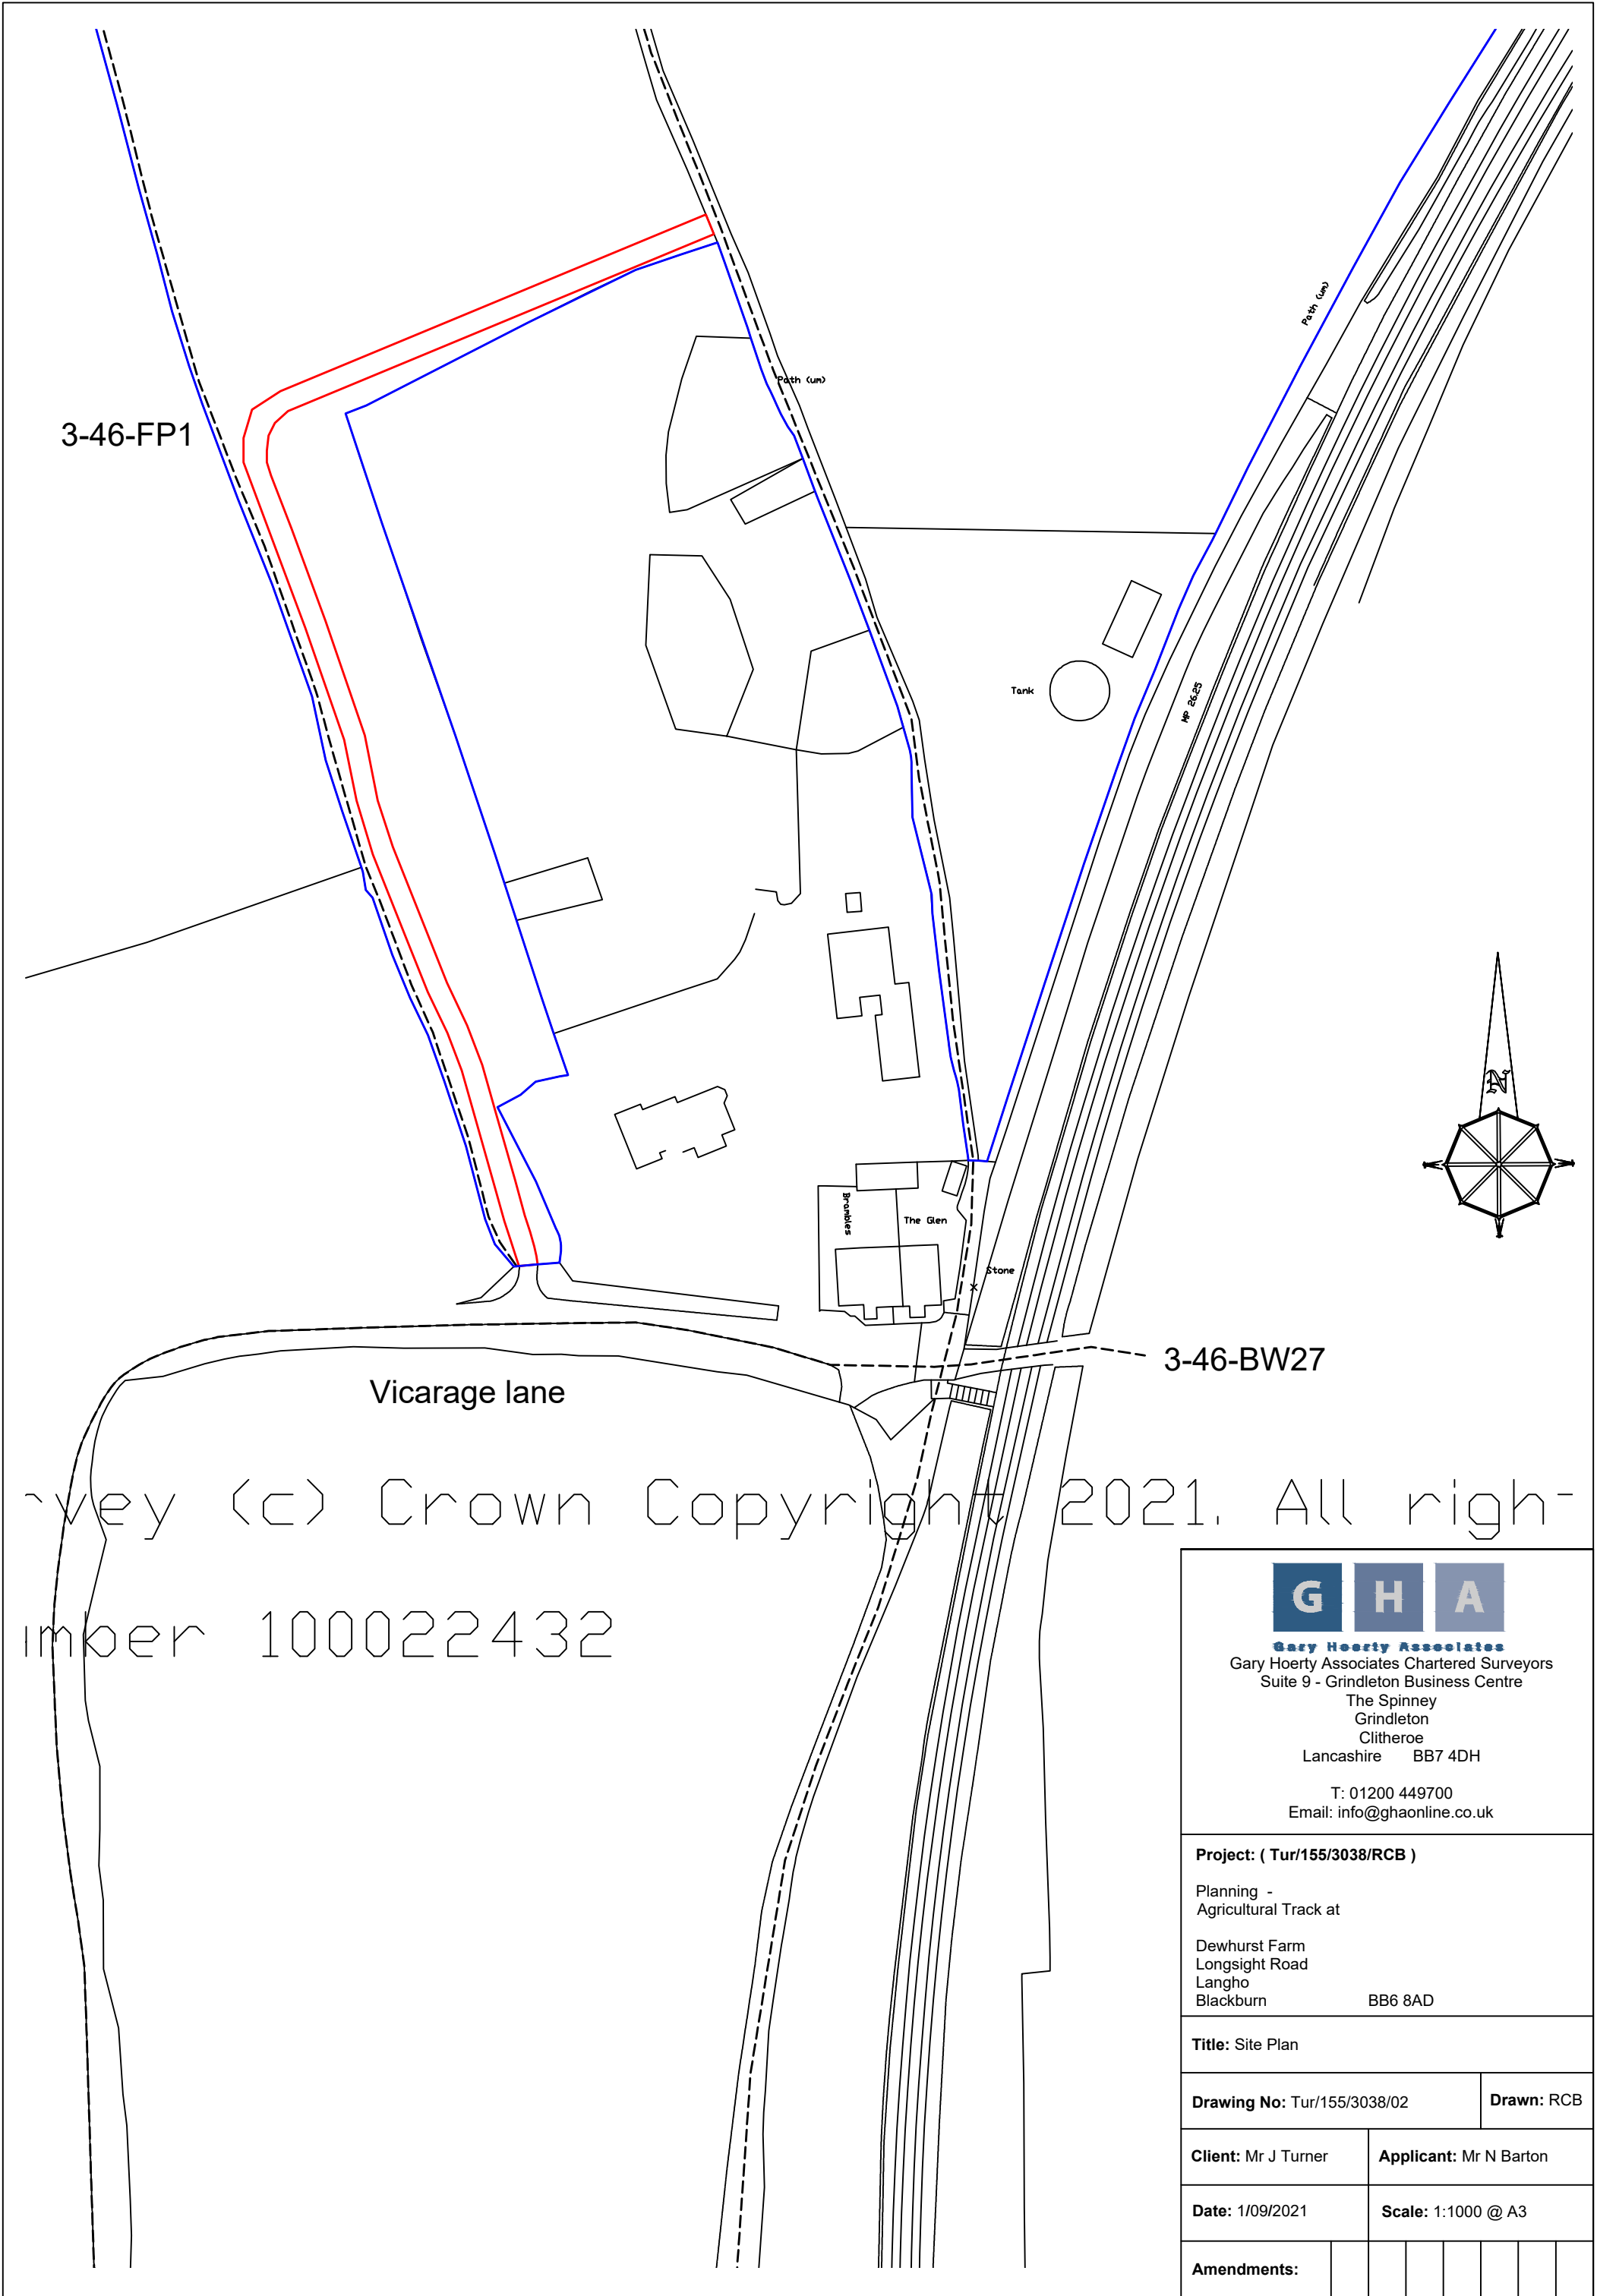

Gary Hoerty Associates
Gary Hoerty Associates Chartered Surveyors
Suite 9 - Grindleton Business Centre
The Spinney
Grindleton
Clitheroe
Lancashire BB7 4DH

T: 01200 449700
Email: info@ghaonline.co.uk

Project: (Tur/155/3038/RCB)

Planning -
Agricultural Track at

Dewhurst Farm
Longsight Road
Langho
Blackburn BB6 8AD

Title: Site Plan

Drawing No: Tur/155/3038/02

Drawn: RCB

Client: Mr J Turner

Applicant: Mr N Barton

Date: 1/09/2021

Scale: 1:1000 @ A3

Amendments:

--	--	--	--	--	--	--	--