


PROPOSED SCHEME


0 1 2 3 4 5 6
Metres @ 1 : 100 Scale

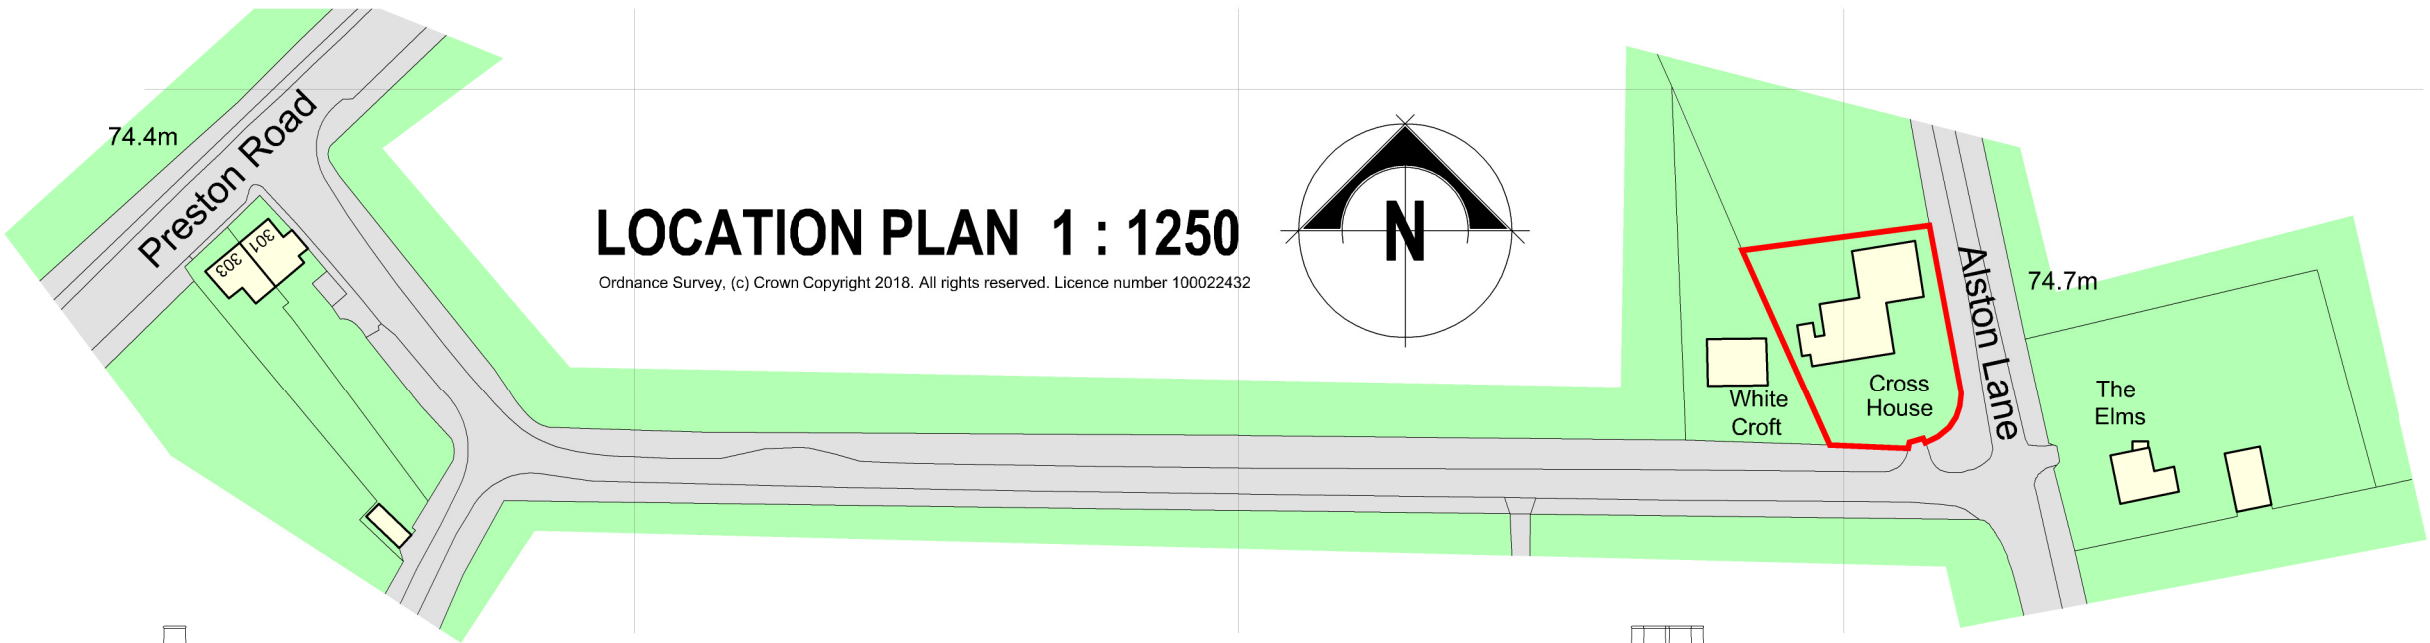


FRONT ELEVATION



SIDE ELEVATION

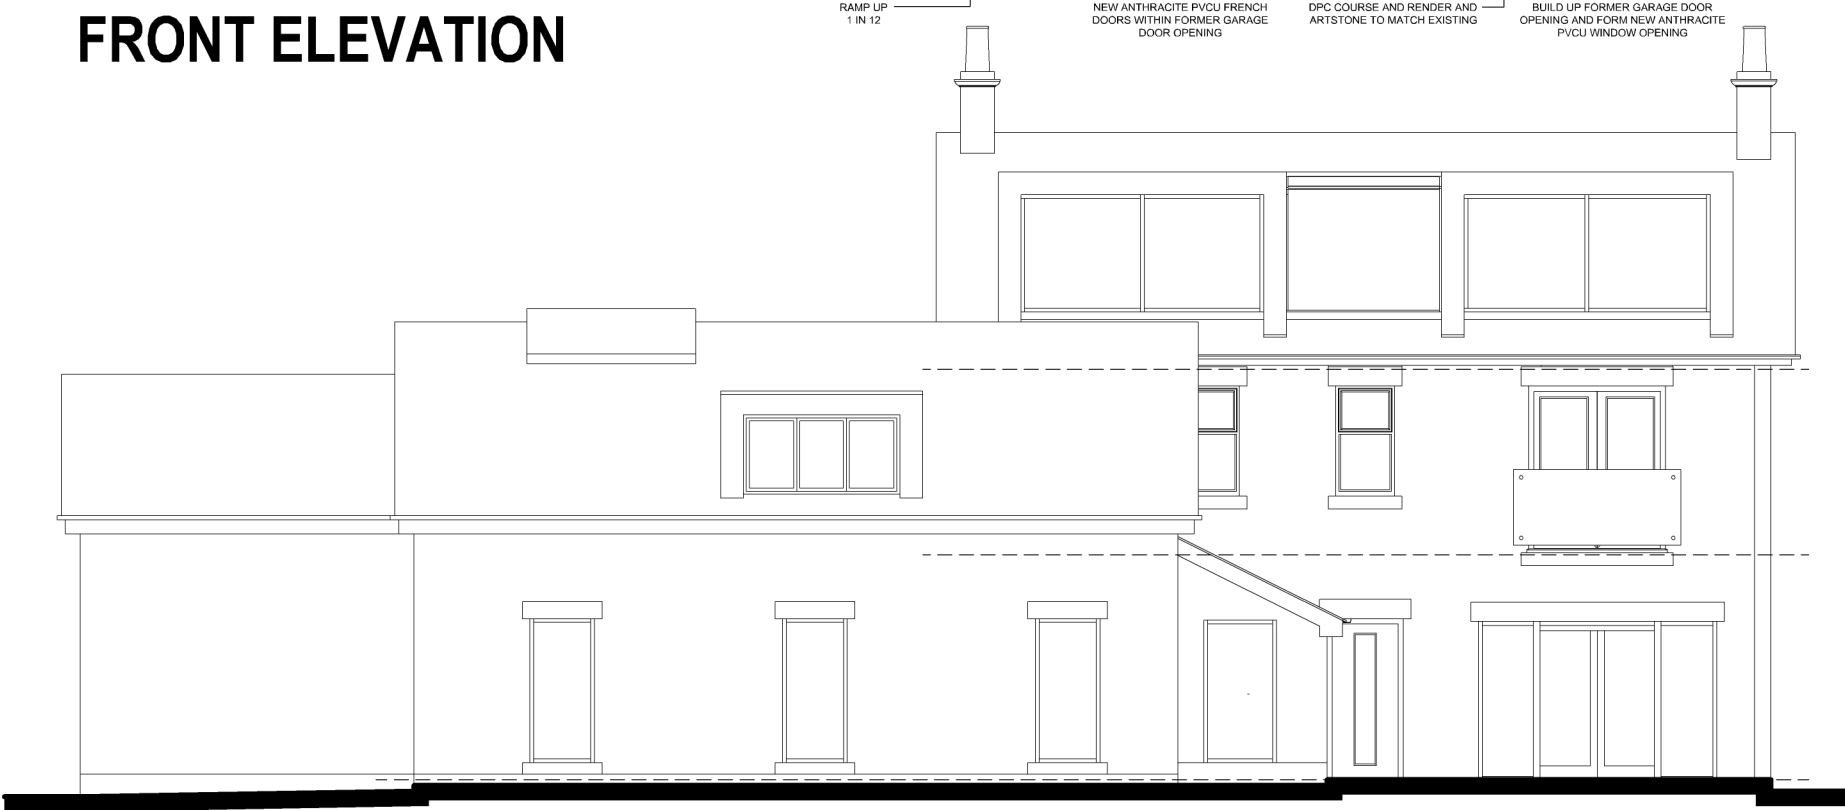


REAR ELEVATION

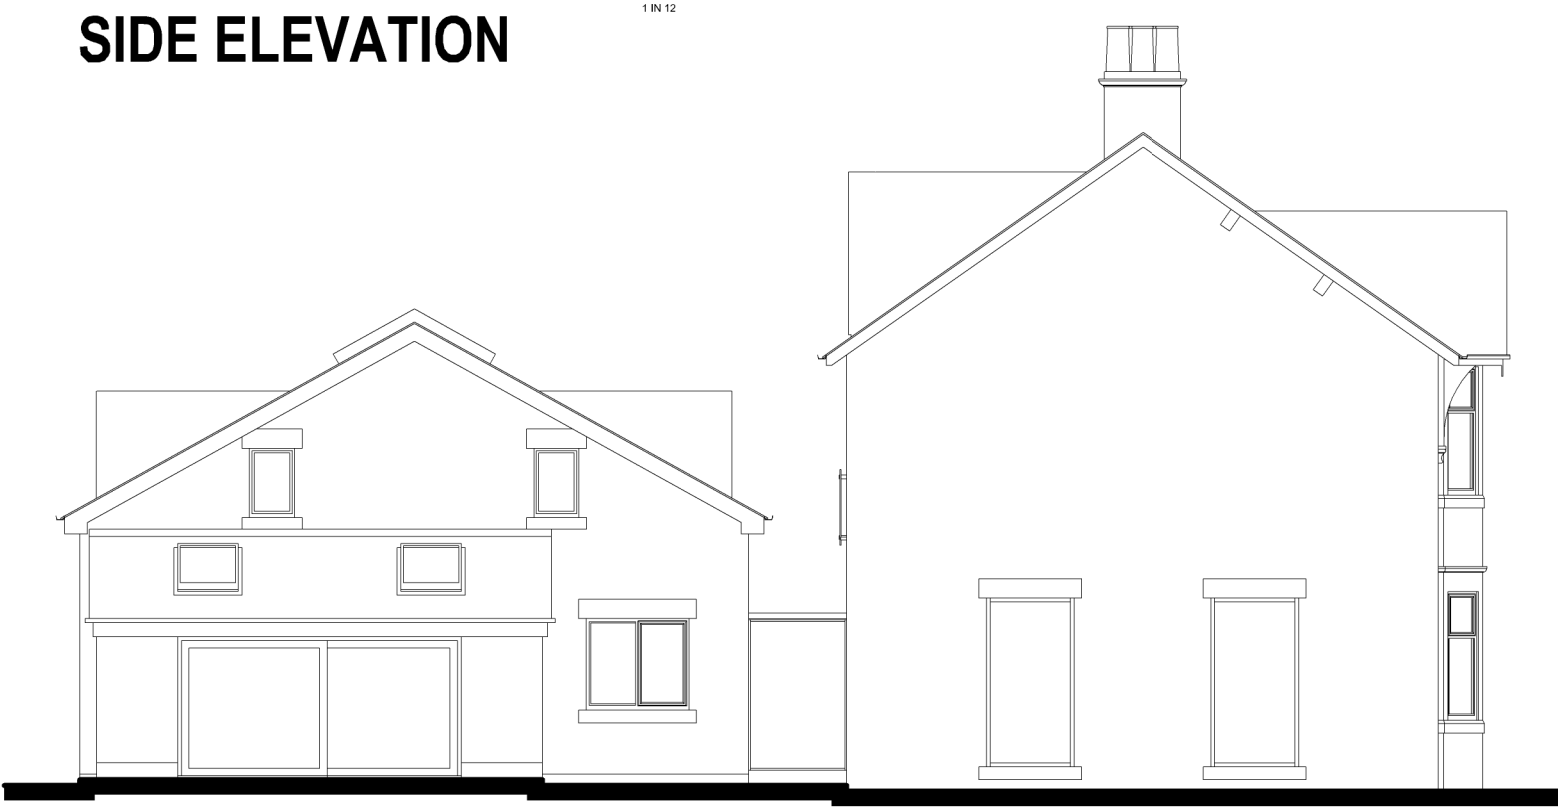

SIDE ELEVATION




BLOCK PLAN 1 : 200

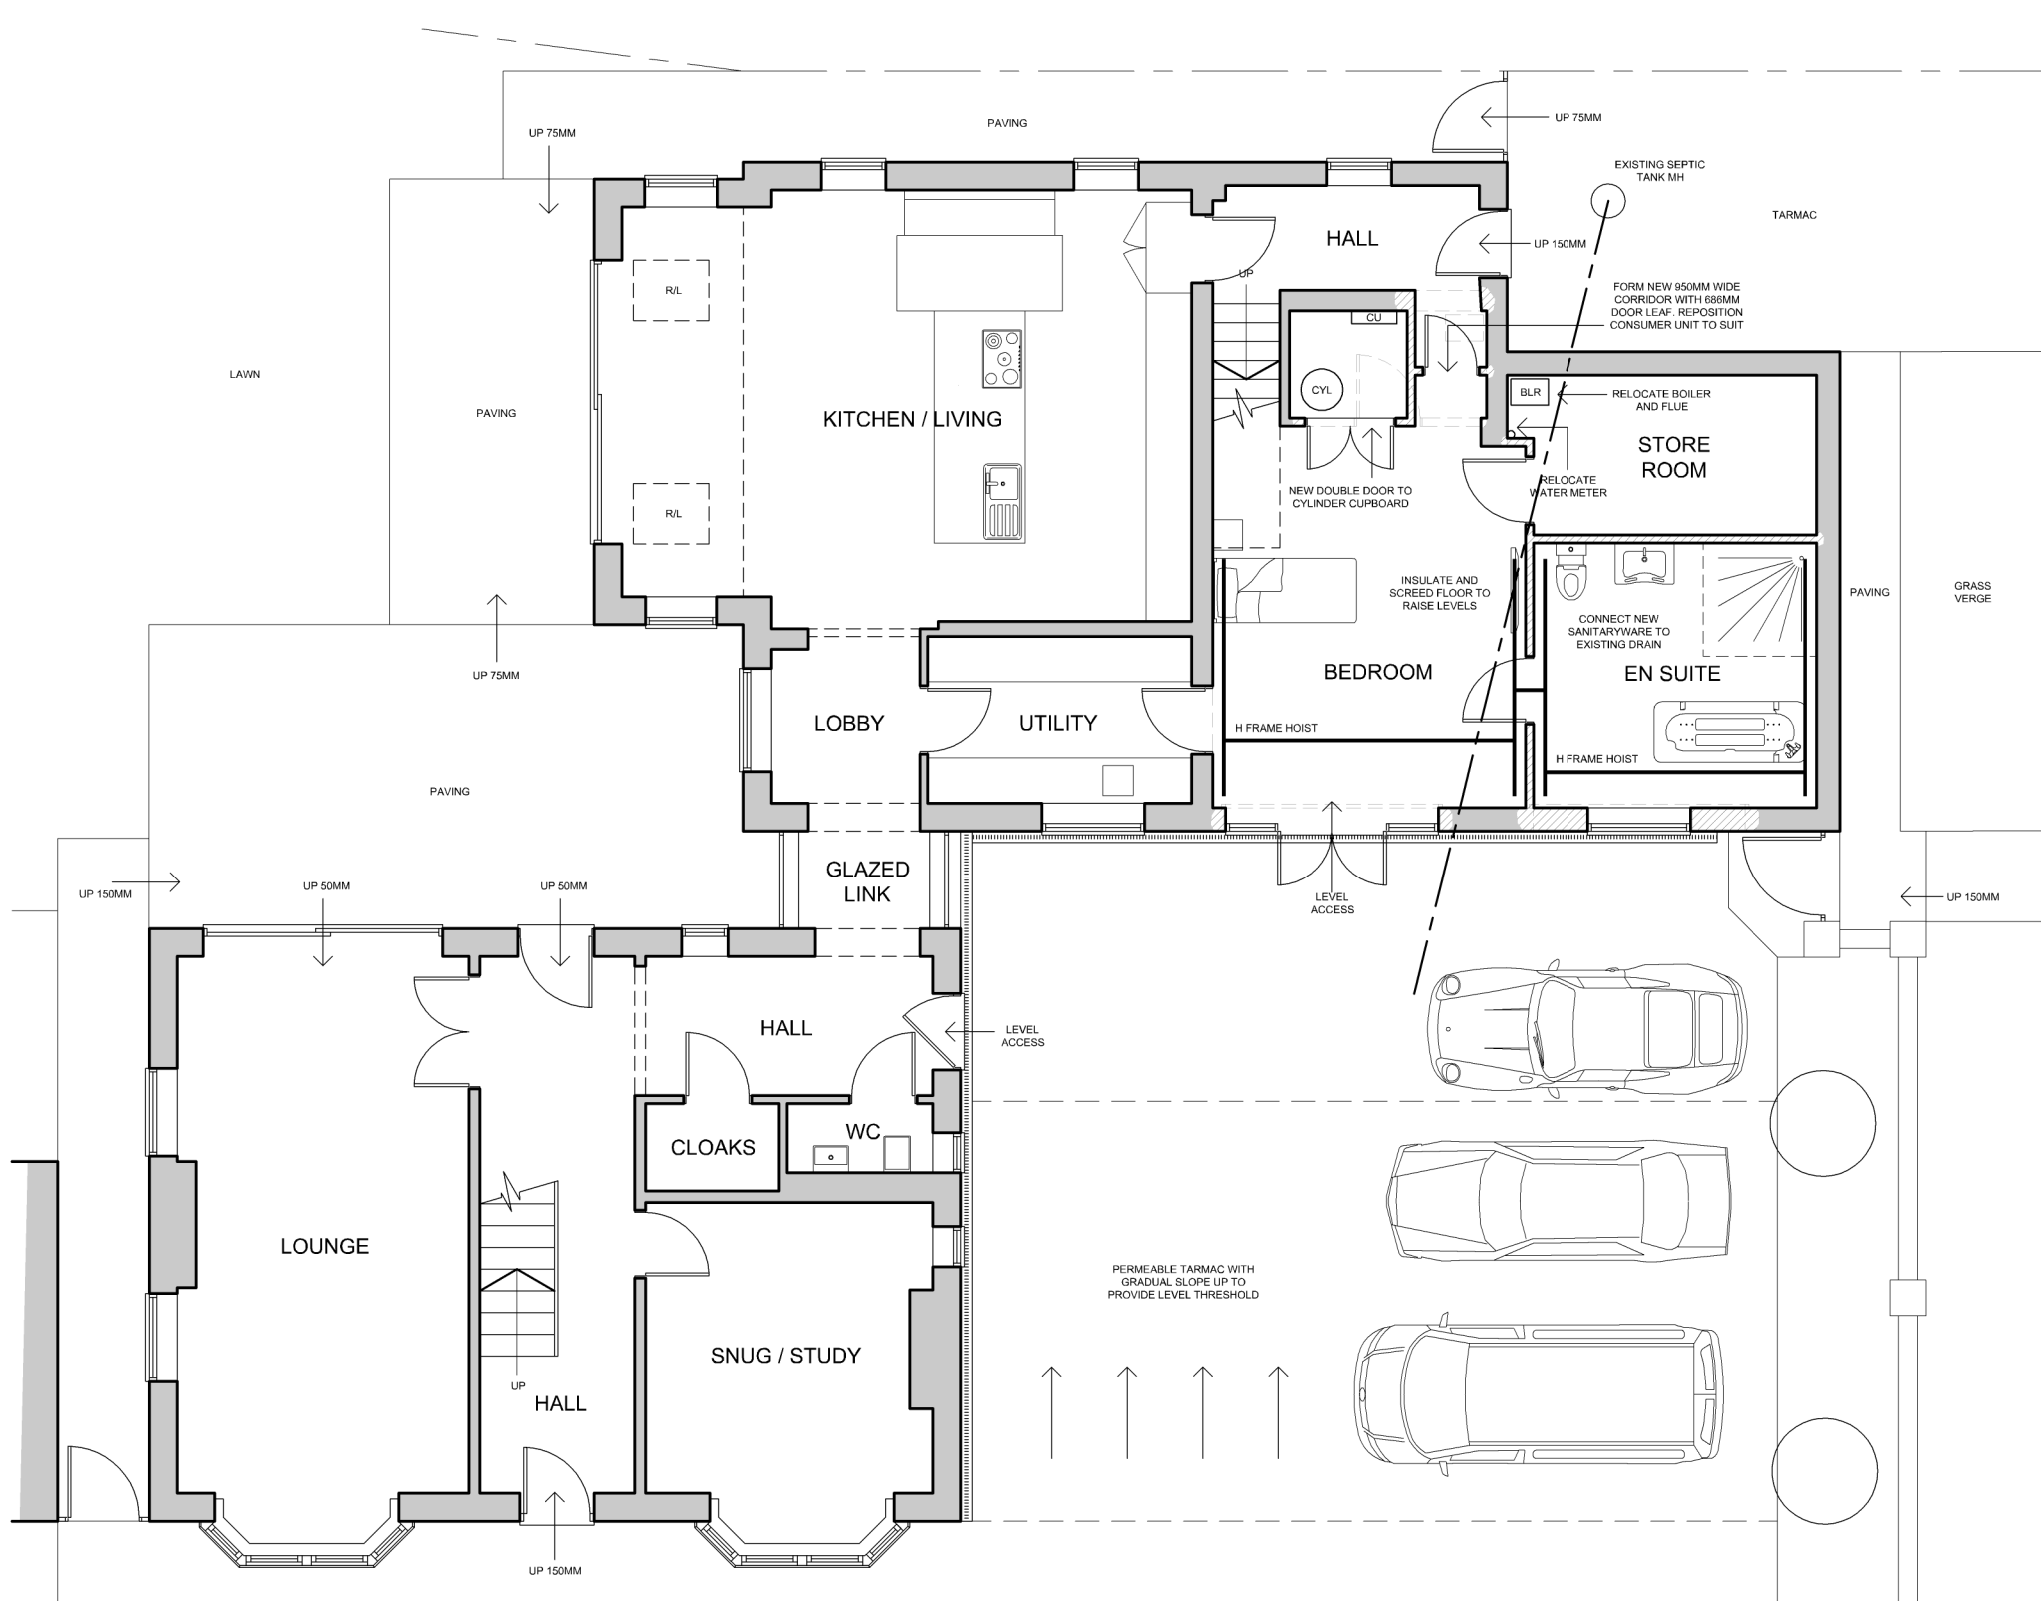

GROUND FLOOR PLAN



FIRST FLOOR PLAN

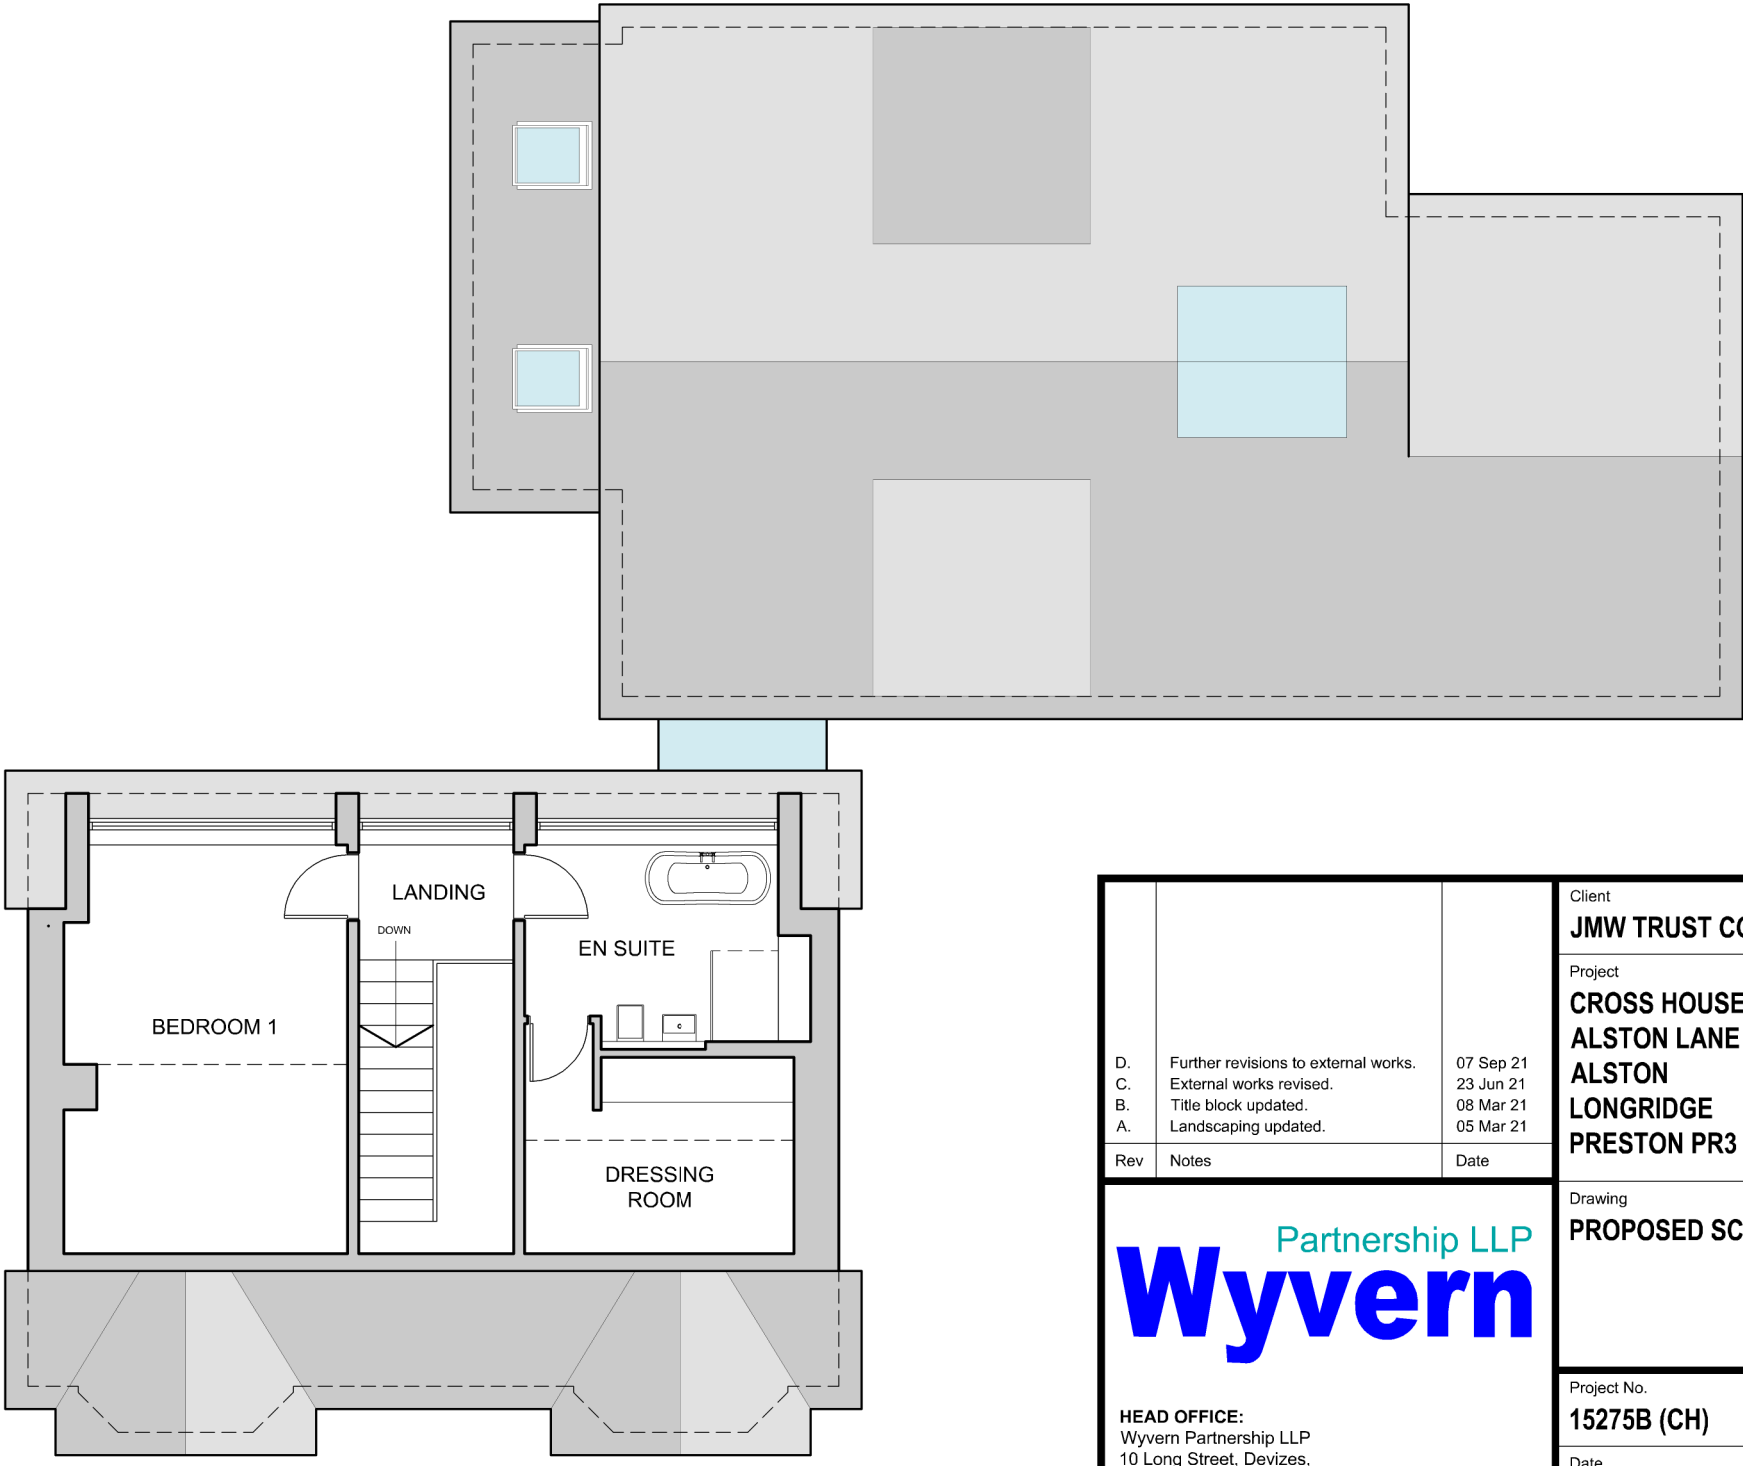

SECOND FLOOR PLAN

		Client: JMW TRUST CORPORATION LTD.	
		Project: CROSS HOUSE ALSTON LANE ALSTON LONGRIDGE PRESTON PR3 3BN	
D.	Further revisions to external works.	07 Sep 21	
C.	External works revised.	23 Jun 21	
B.	Title block updated.	09 Mar 21	
A.	Landscaping updated.	05 Mar 21	
Rev	Notes	Date	
Drawing PROPOSED SCHEME			
			
HEAD OFFICE: Wyvern Partnership LLP 10 Long Street, Devizes, Wiltshire, SN10 1NL, UK Tel: 01380 723532			
CHESHIRE OFFICE: Wyvern Partnership LLP 101 The Courtyard, Reading Green Business Centre Grease, Cheshire, CV2 5PR Tel: 01270 872122 E: alan@wyvernpartnership.co.uk			
Project No:		Dwg No:	Drawn By:
15275B (CH)		02 D	MJA
Date:		Scale:	
FEB 2021		1 : 100 @ A1	
Wyvern Partnership LLP is a limited liability partnership registered in England and Wales with registered number 06420302. The term partner is used to refer to a member of the Wyvern Partnership LLP.			
The registered office is located at: 10 Long Street, Devizes, Wiltshire, SN10 1NL.			
Partners: Thomas M Withers, Steven B Woodley, Alan A Mibbenley			