




This drawing, the works and concepts depicted, are copyright and may not be reproduced or made use of, either directly or indirectly, without the express consent of the LINKS Architecture Ltd.

Do not scale this drawing.

All heights, levels, sizes and dimensions to be checked on site before any work is put to hand.

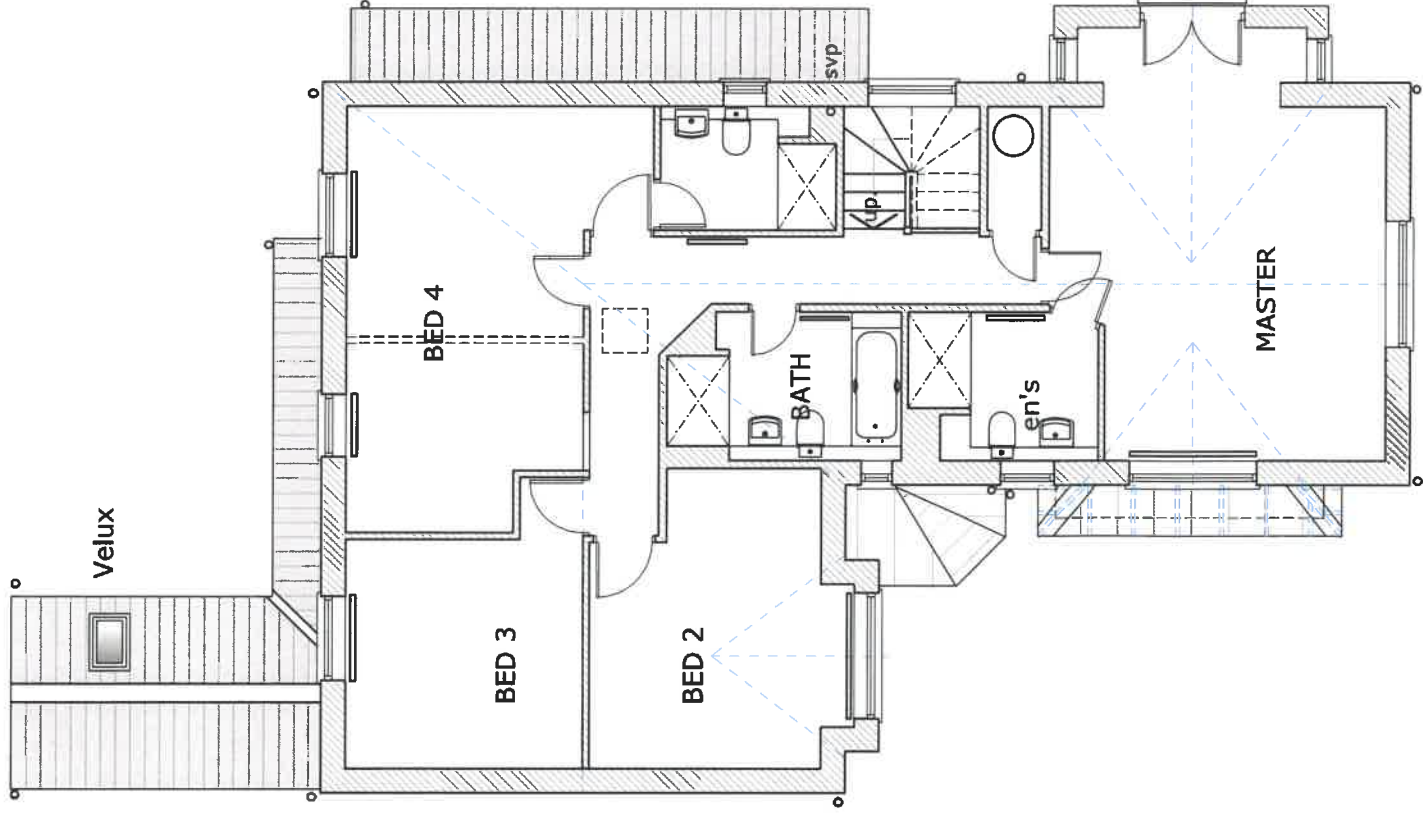

FIRST FLOOR



LINKS Architecture Ltd

35 Collinfield Kendal LA8 5JD

Project:
2 Barley Close,
... alley, Nr Clitheroe,
cs BB7 9XY

Drawing Name:

Proposed First Floor Plan

Scale @ A3:	Date:	Drawing Number:	Rev:
1:100	15.02.18	17119 / 11	F

Revisions: rev F - 130821 - Rear and side extensions amended
Revisions: rev E - 010721 - Rear and side extensions added
Revisions: rev D - 230120 - Client revisions
Revisions: rev C - 210819 - Client revisions
Revisions: rev B - 310618 - Rear balcony now enclosed with pocket doors, Juliette balcony and side lights.
Revisions: rev A - 200518 - Rear extension added