



This drawing, the works and concepts depicted, are copyright and may not be reproduced or made use of, either directly or indirectly, without the express consent of the LINKS Architecture Ltd.
Do not scale this drawing.
All heights, levels, sizes and dimensions to be checked on site before any work is put to hand.

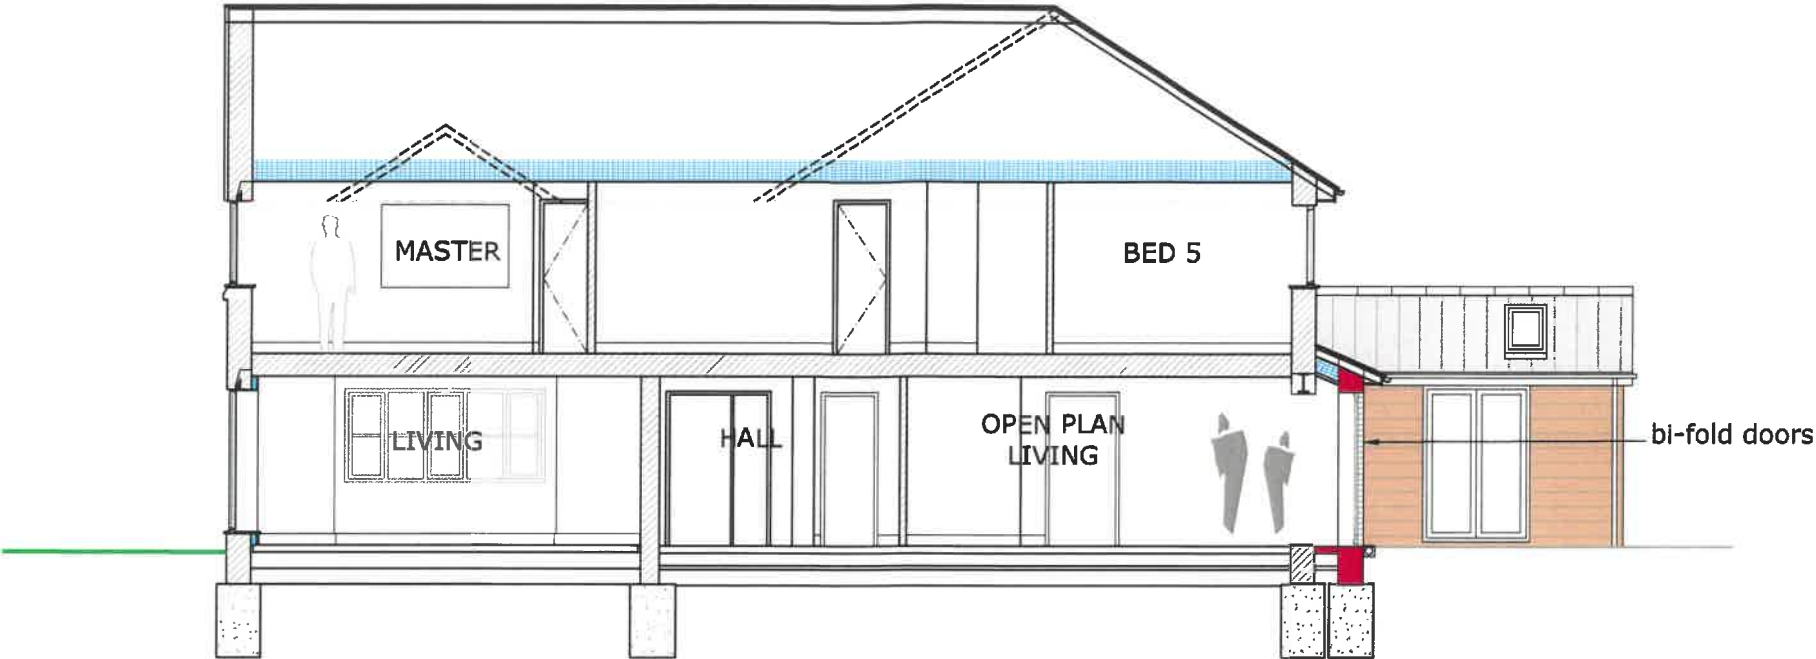

LONG SECTION

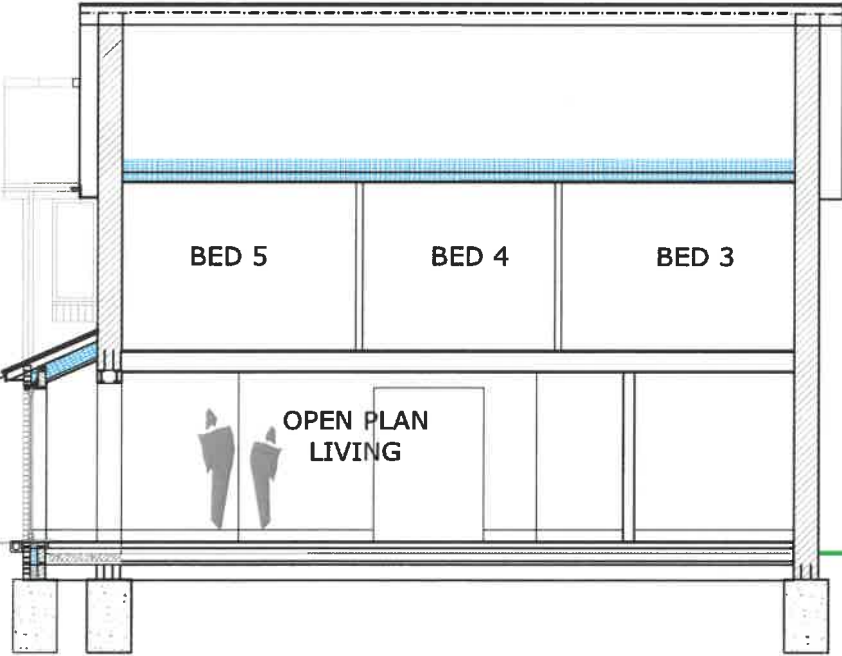

CROSS SECTION

side extension
brickwork to match the
existing



rear extensions
finished in stone
cladding all around

WEST ELEVATION

0 1 2 3
scale in M@A3

LINKS Architecture Ltd

35 Collinfield Kendal LA9 5JD

Project:
2 Barley Close,
Whalley, Nr Clitheroe,
Lancs BB7 9XY

Revisions: rev C - 130821 - Rear and side extensions amended
Revisions: rev B - 110621 - West elevation and long section added
Revisions: rev A - 210120 - Client revisions

Drawing Name:

Proposed Sections

Scale: A3
1:100

Date:
21.08.19

Drawing Number:
17119 / 15

Rev:
C