


## 22 Betula Drive Site Plan

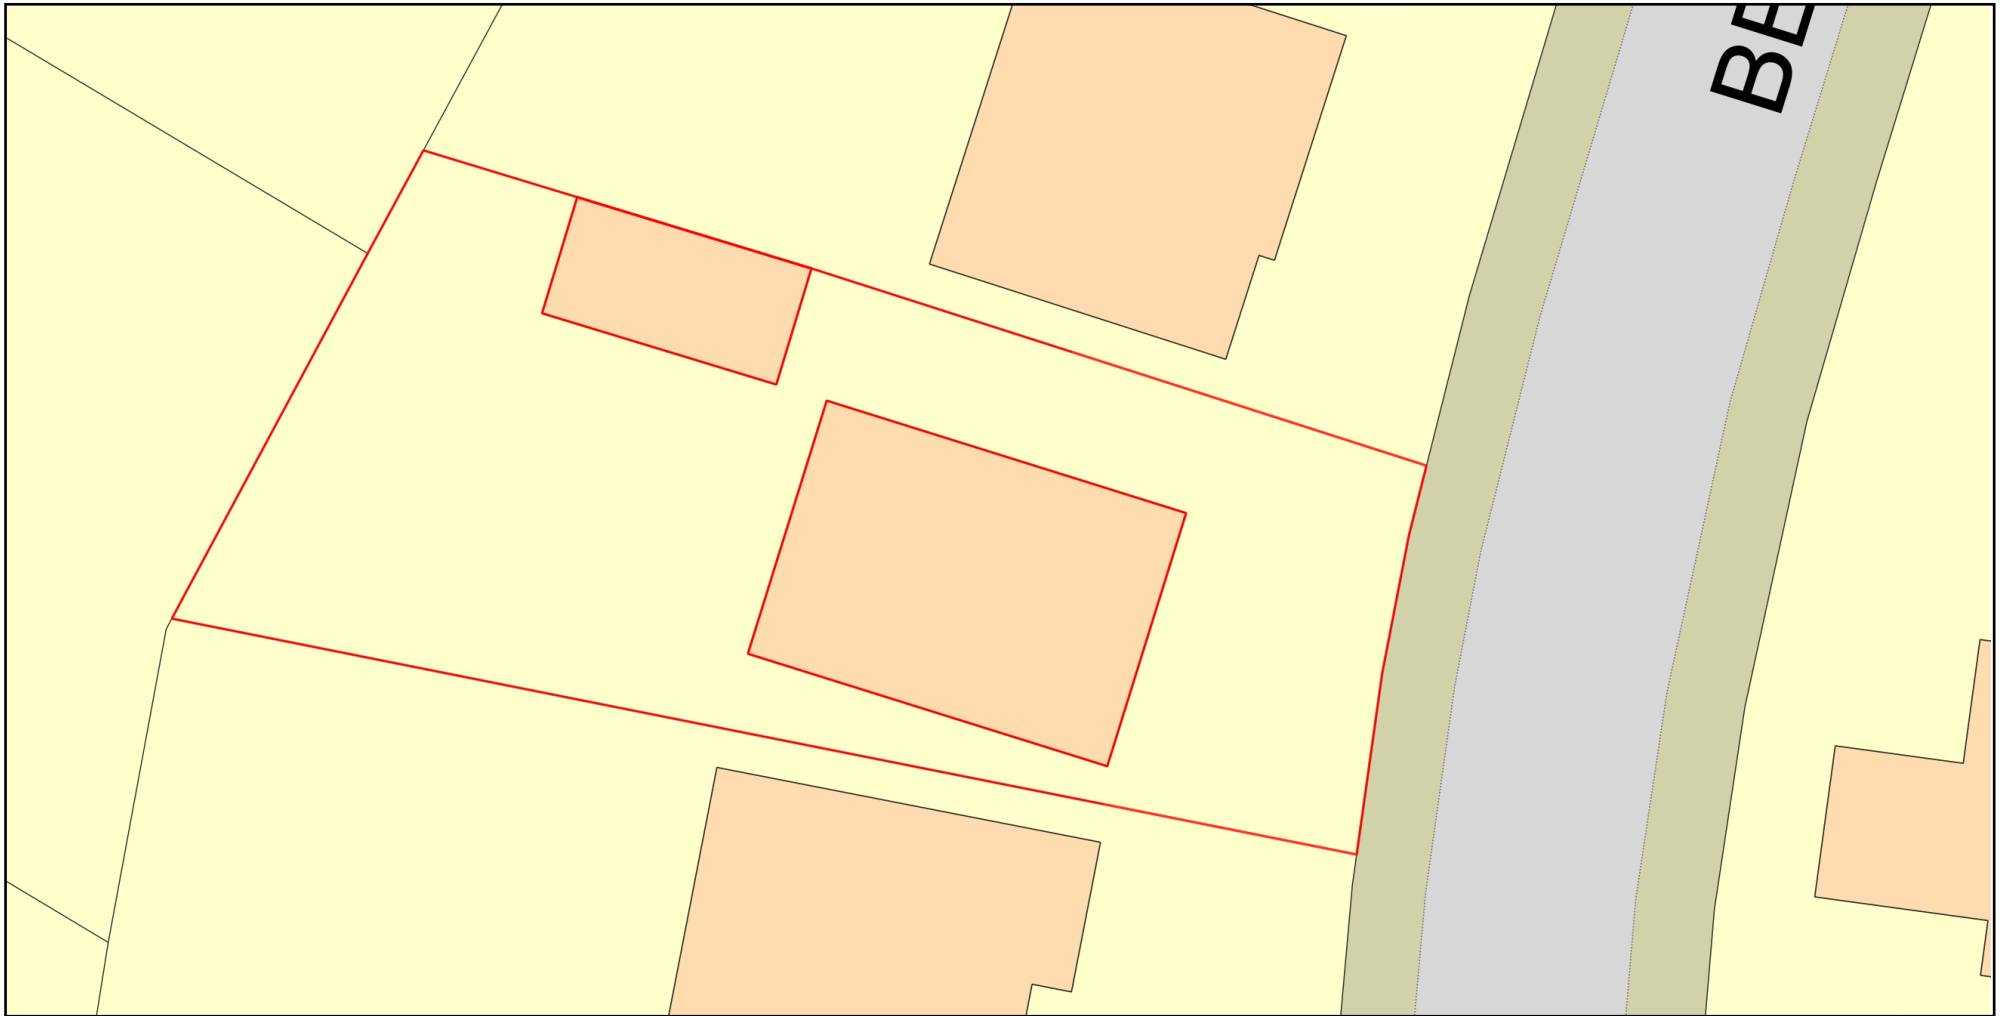

0 10  
Metres



Plan Produced for: Sarah Concannon

Date Produced: 21 Sep 2021

Plan Reference Number: TQRQM21264170534837

Scale: 1:200 @ A4

© Crown copyright and database rights 2021 OS 100042766

