



THIS DRAWING TOGETHER WITH THE DESIGN IS COPYRIGHT OF THE ARCHITECT. FIGURED DIMENSIONS SHOULD BE FOLLOWED AND SCALED DIMENSIONS SHOULD BE CHECKED WITH THE ARCHITECT. ANY DISCREPANCY MUST BE REPORTED TO THE ARCHITECT IMMEDIATELY AND PRIOR TO PROCEEDING.

REVISIONS  
Rev A, 22.09.21 - dimensions added to elevations

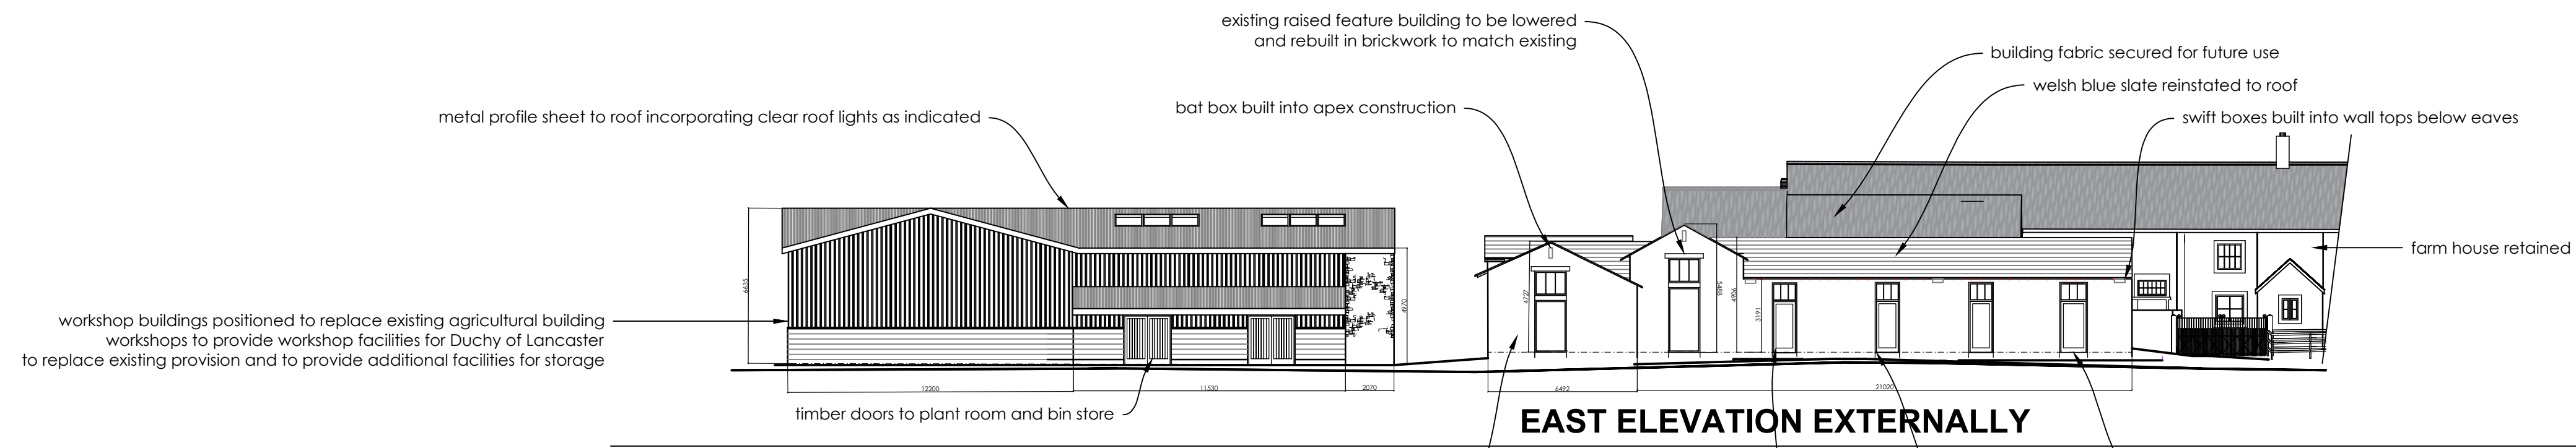


**EAST ELEVATION EXTERNALLY**

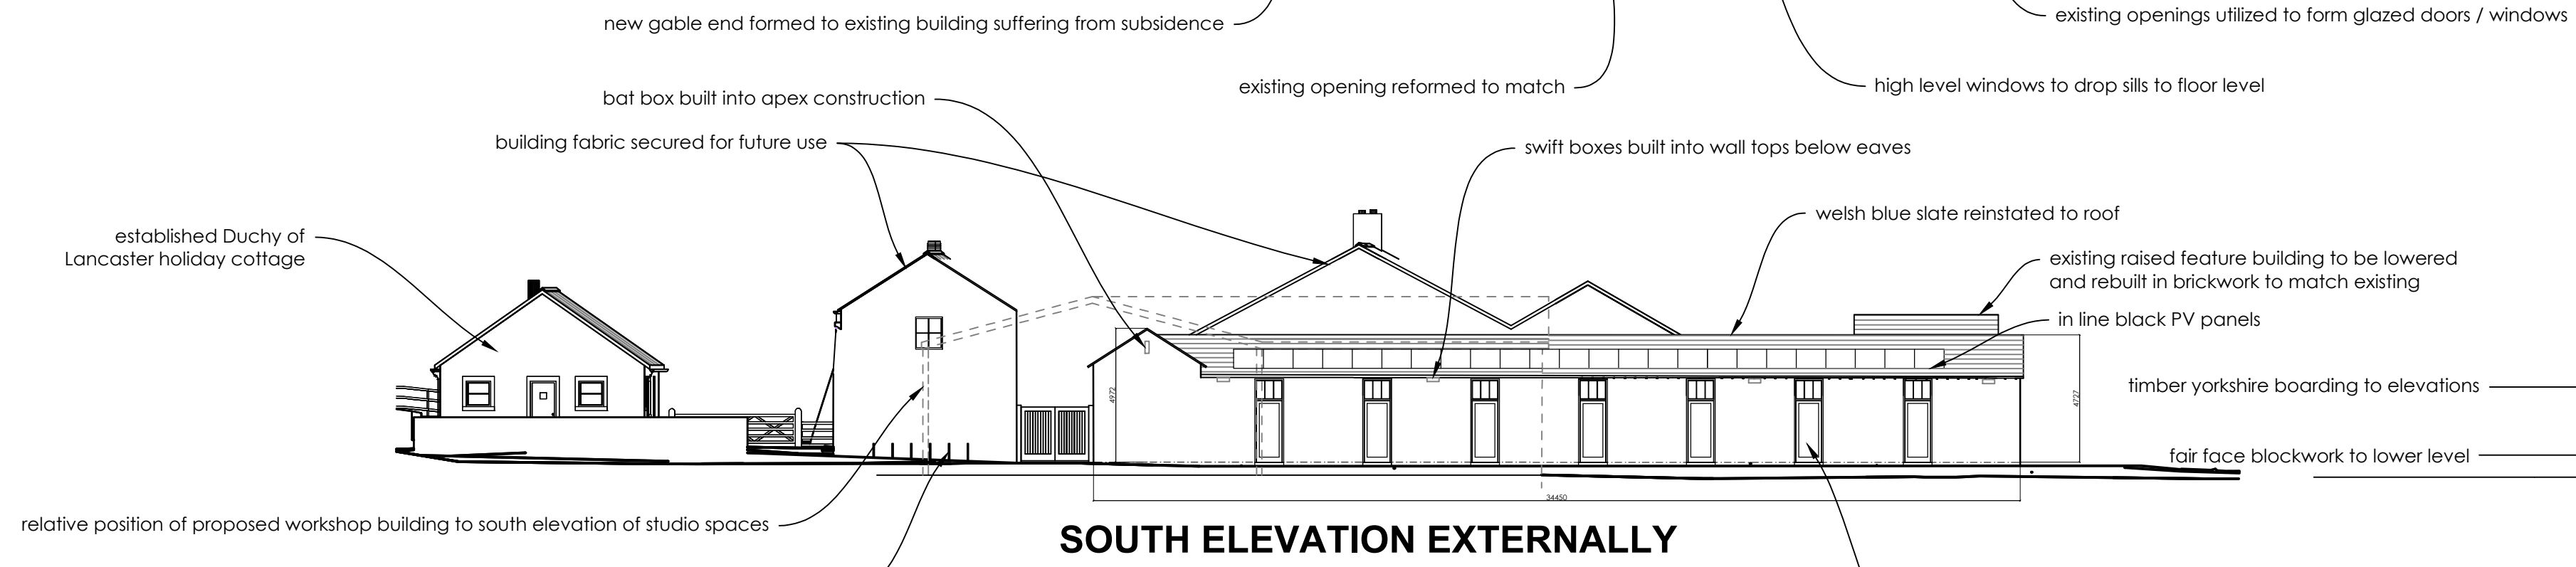


**SOUTH ELEVATION EXTERNALLY**

**SOUTH ELEVATION TO WORKSHOPS**

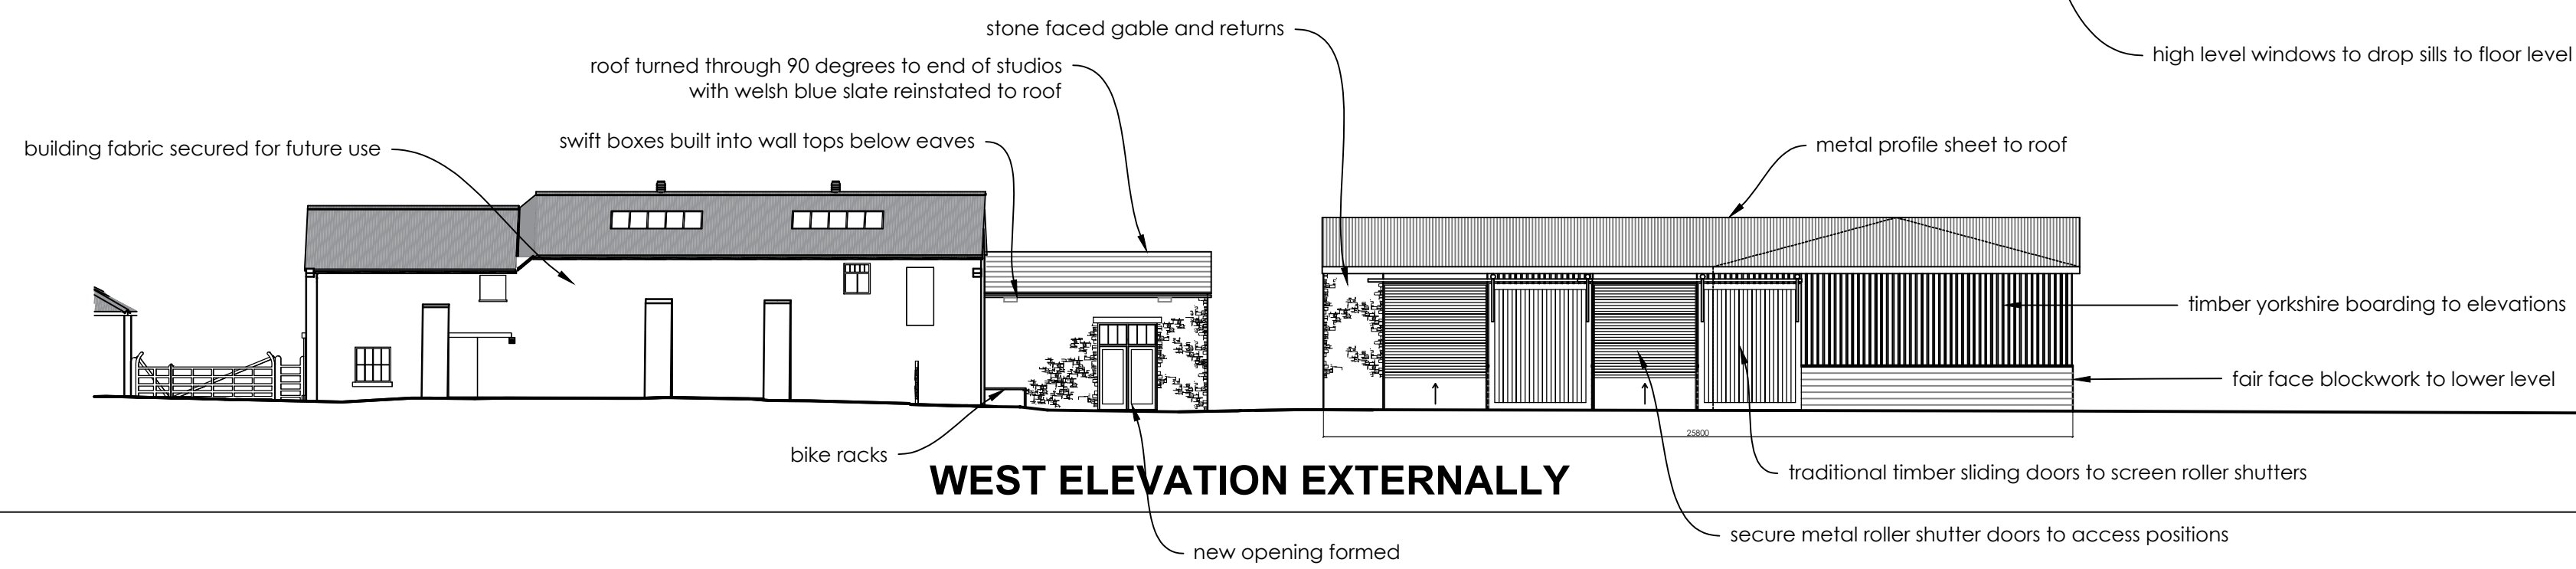


**WEST ELEVATION EXTERNALLY**

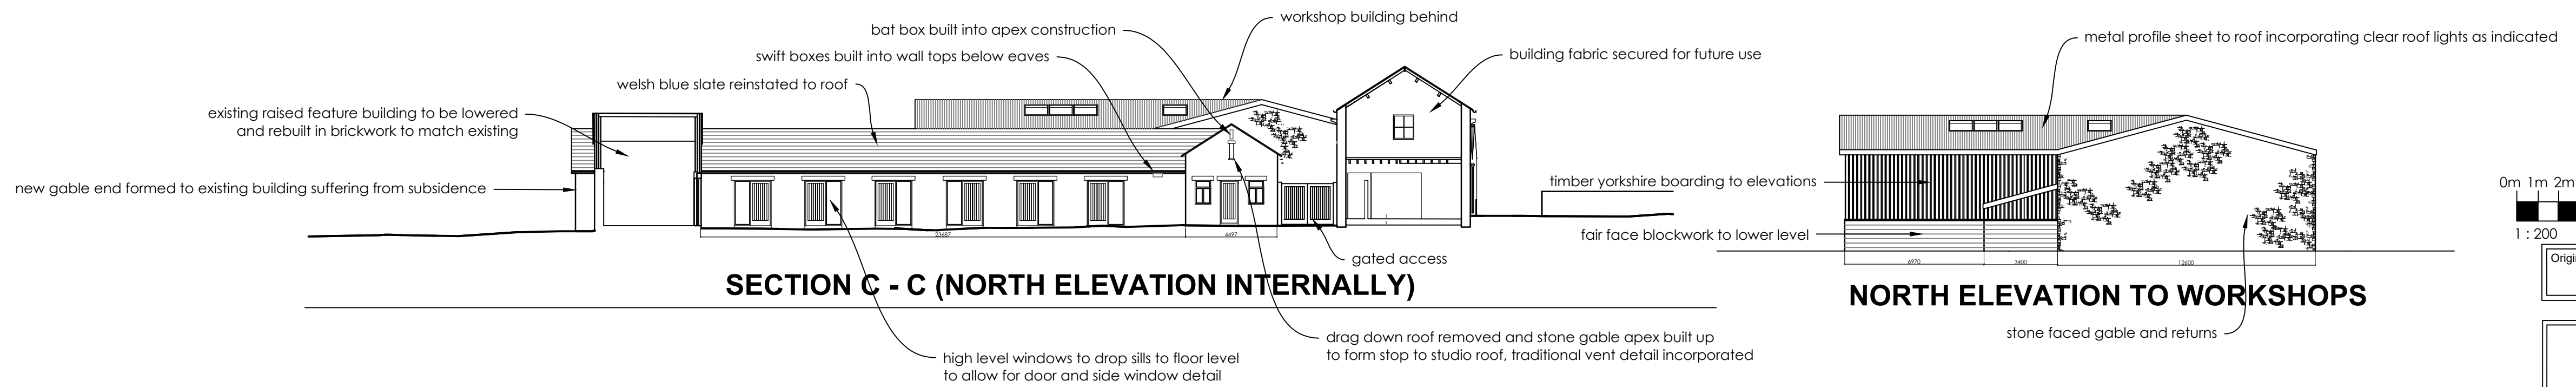


**SECTION C - C (NORTH ELEVATION INTERNALLY)**

**NORTH ELEVATION TO WORKSHOPS**

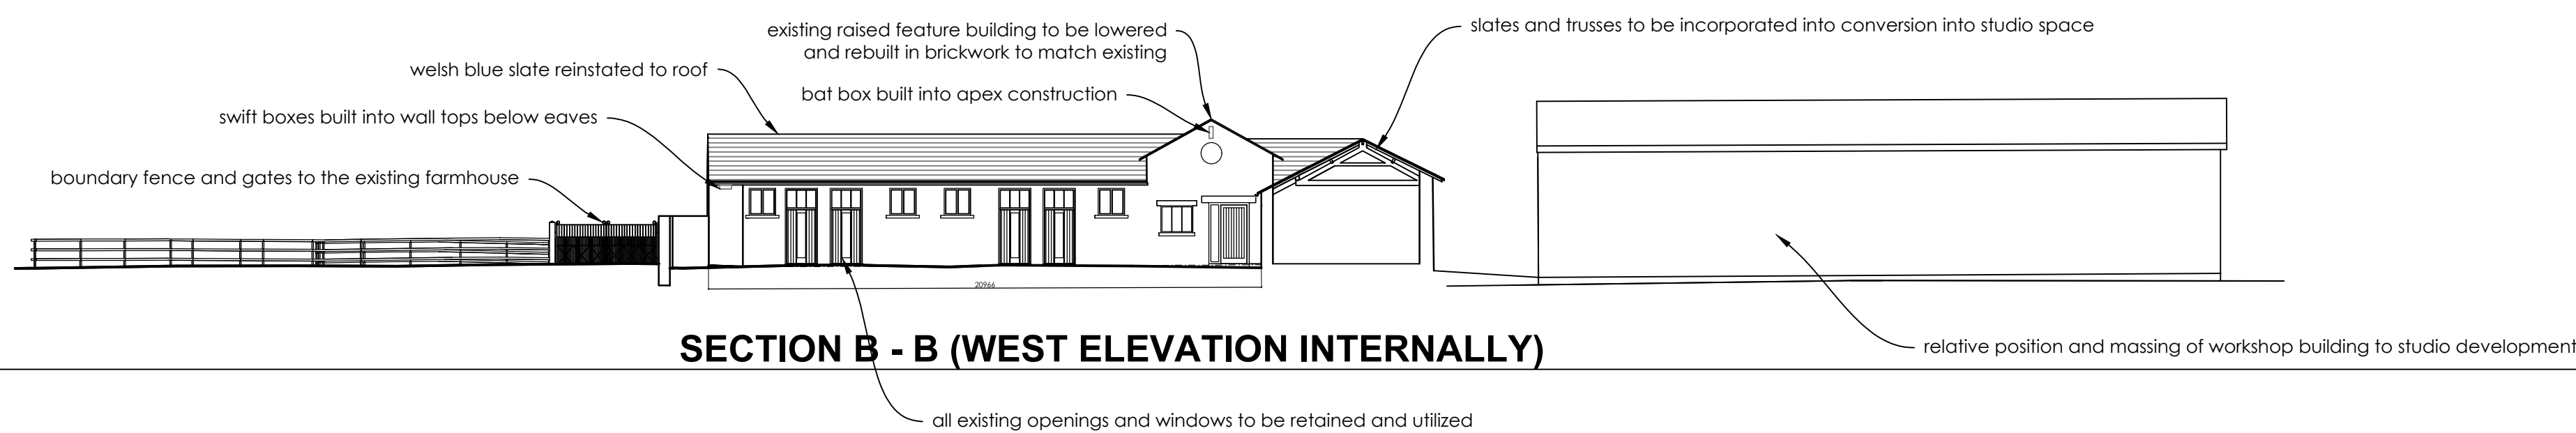

**SECTION B - B (WEST ELEVATION INTERNALLY)**

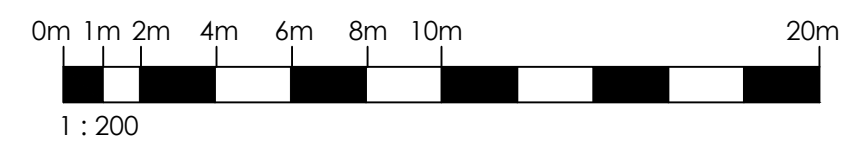

Original Drawn By EW	Date September 2021
-------------------------	------------------------



the wright design partnership  
15 main street, kirkby lonsdale, cumbria LA6 2AQ  
tel / 015242 71697 email / mail@wdparchitects.co.uk

Client	The Duchy of Lancaster		
Contract	Root Farm Dunsop Bridge		
Drawing title	PROPOSED ELEVATIONS & SECTIONS		
Scale	1:200	Job No.	KL2887
		Drg No.	06
			A