



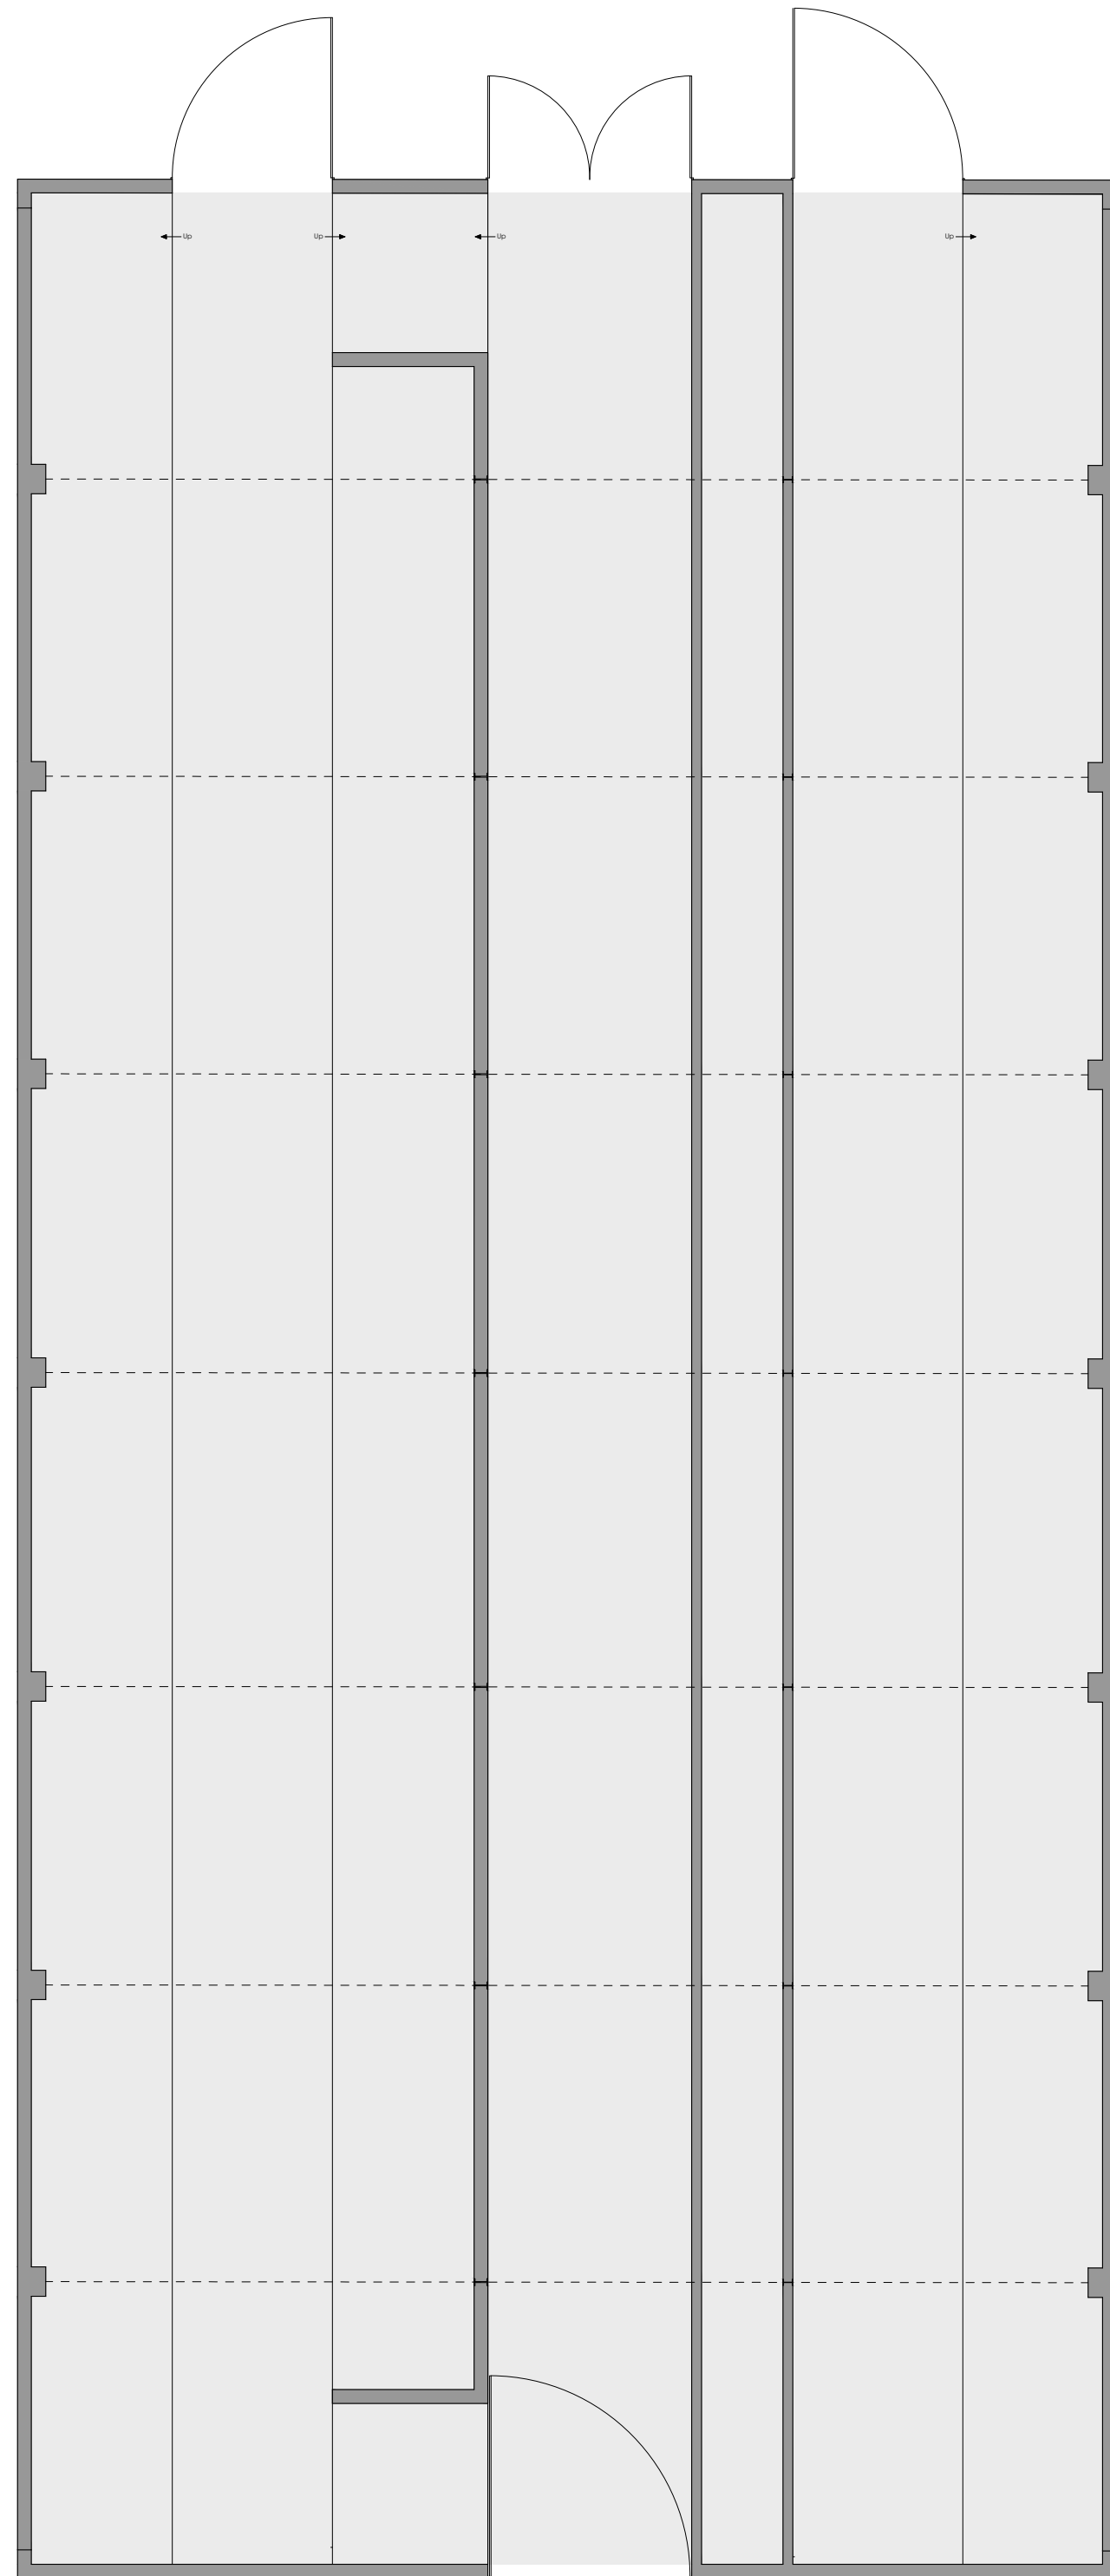

GENERAL NOTES

- ALL WORK TO BE CARRIED OUT IN STRICT ACCORDANCE WITH THE BUILDING REGULATIONS AND TO THE SATISFACTION OF THE LOCAL BUILDING CONTROL OFFICE PLANNING, BUILDING CONTROL AND DRAINAGE DEPARTMENTS.
- APPOINTED CONTRACTOR RESPONSIBLE FOR NOTIFYING LOCAL AUTHORITY BUILDING CONTROL DEPARTMENT UPON COMMENCEMENT OF BUILDING WORK.
- DIMENSIONS ALL TO SITE CHECK. DISCREPANCIES (IF ANY) TO BE BROUGHT TO THE IMMEDIATE ATTENTION OF THE DESIGNER.
- THESE PLANS HAVE BEEN PREPARED FOR SUBMISSION TO THE LOCAL AUTHORITY FOR 'TOWN & COUNTRY PLANNING' AND FOR BUILDING REGULATION PURPOSES. CONTRACTOR TO NOT COUNTEREIT FULL WORKING DRAWINGS.
- CONSTRUCTION NOTED ON THESE PLANS OR ACCOMPANYING DOCUMENTS / DETAILS IS NOT EXHAUSTIVE, AND CONTRACTOR TO NOTIFY CLIENT AS SOON AS ANY ADDITIONAL WORK NOT SPECIFICALLY NOTED OR IMPLIED.
- ALL MATERIALS ARE TO BE USED IN STRICT ACCORDANCE WITH THE RECOMMENDATIONS OF THE MANUFACTURERS.
- ANY WORK COMMENCING ON SITE PRIOR TO BUILDING REGULATIONS APPROVAL AND BEFORE THE CONTRACTOR HAS ACCEPTED THE RESPONSIBILITY OF THE CLIENT.

 

01535 630772
info@larkarchitects.co.uk www.larkarchitects.co.uk

client: Richard Turner & Son

project: Old Sawley Grange,
Gisburn Road, Sawley, BB7 4LH
Proposed Offices

drawing: Existing Floor Plans

status: PLANNING

job no: 1035	dwg no:03	rev:
--------------	-----------	------

scale: 1:100@A1 drawn: E.J check: L.A.
date: Aug 2021 © This drawing is copyright of LARK Architects Ltd

LARK Architects Ltd
Unit 10, The Crossings, Riparian Court
Riparian Way, Cross Hills
Keighley, West Yorkshire, BD20 7BW. **Chartered Practice**