


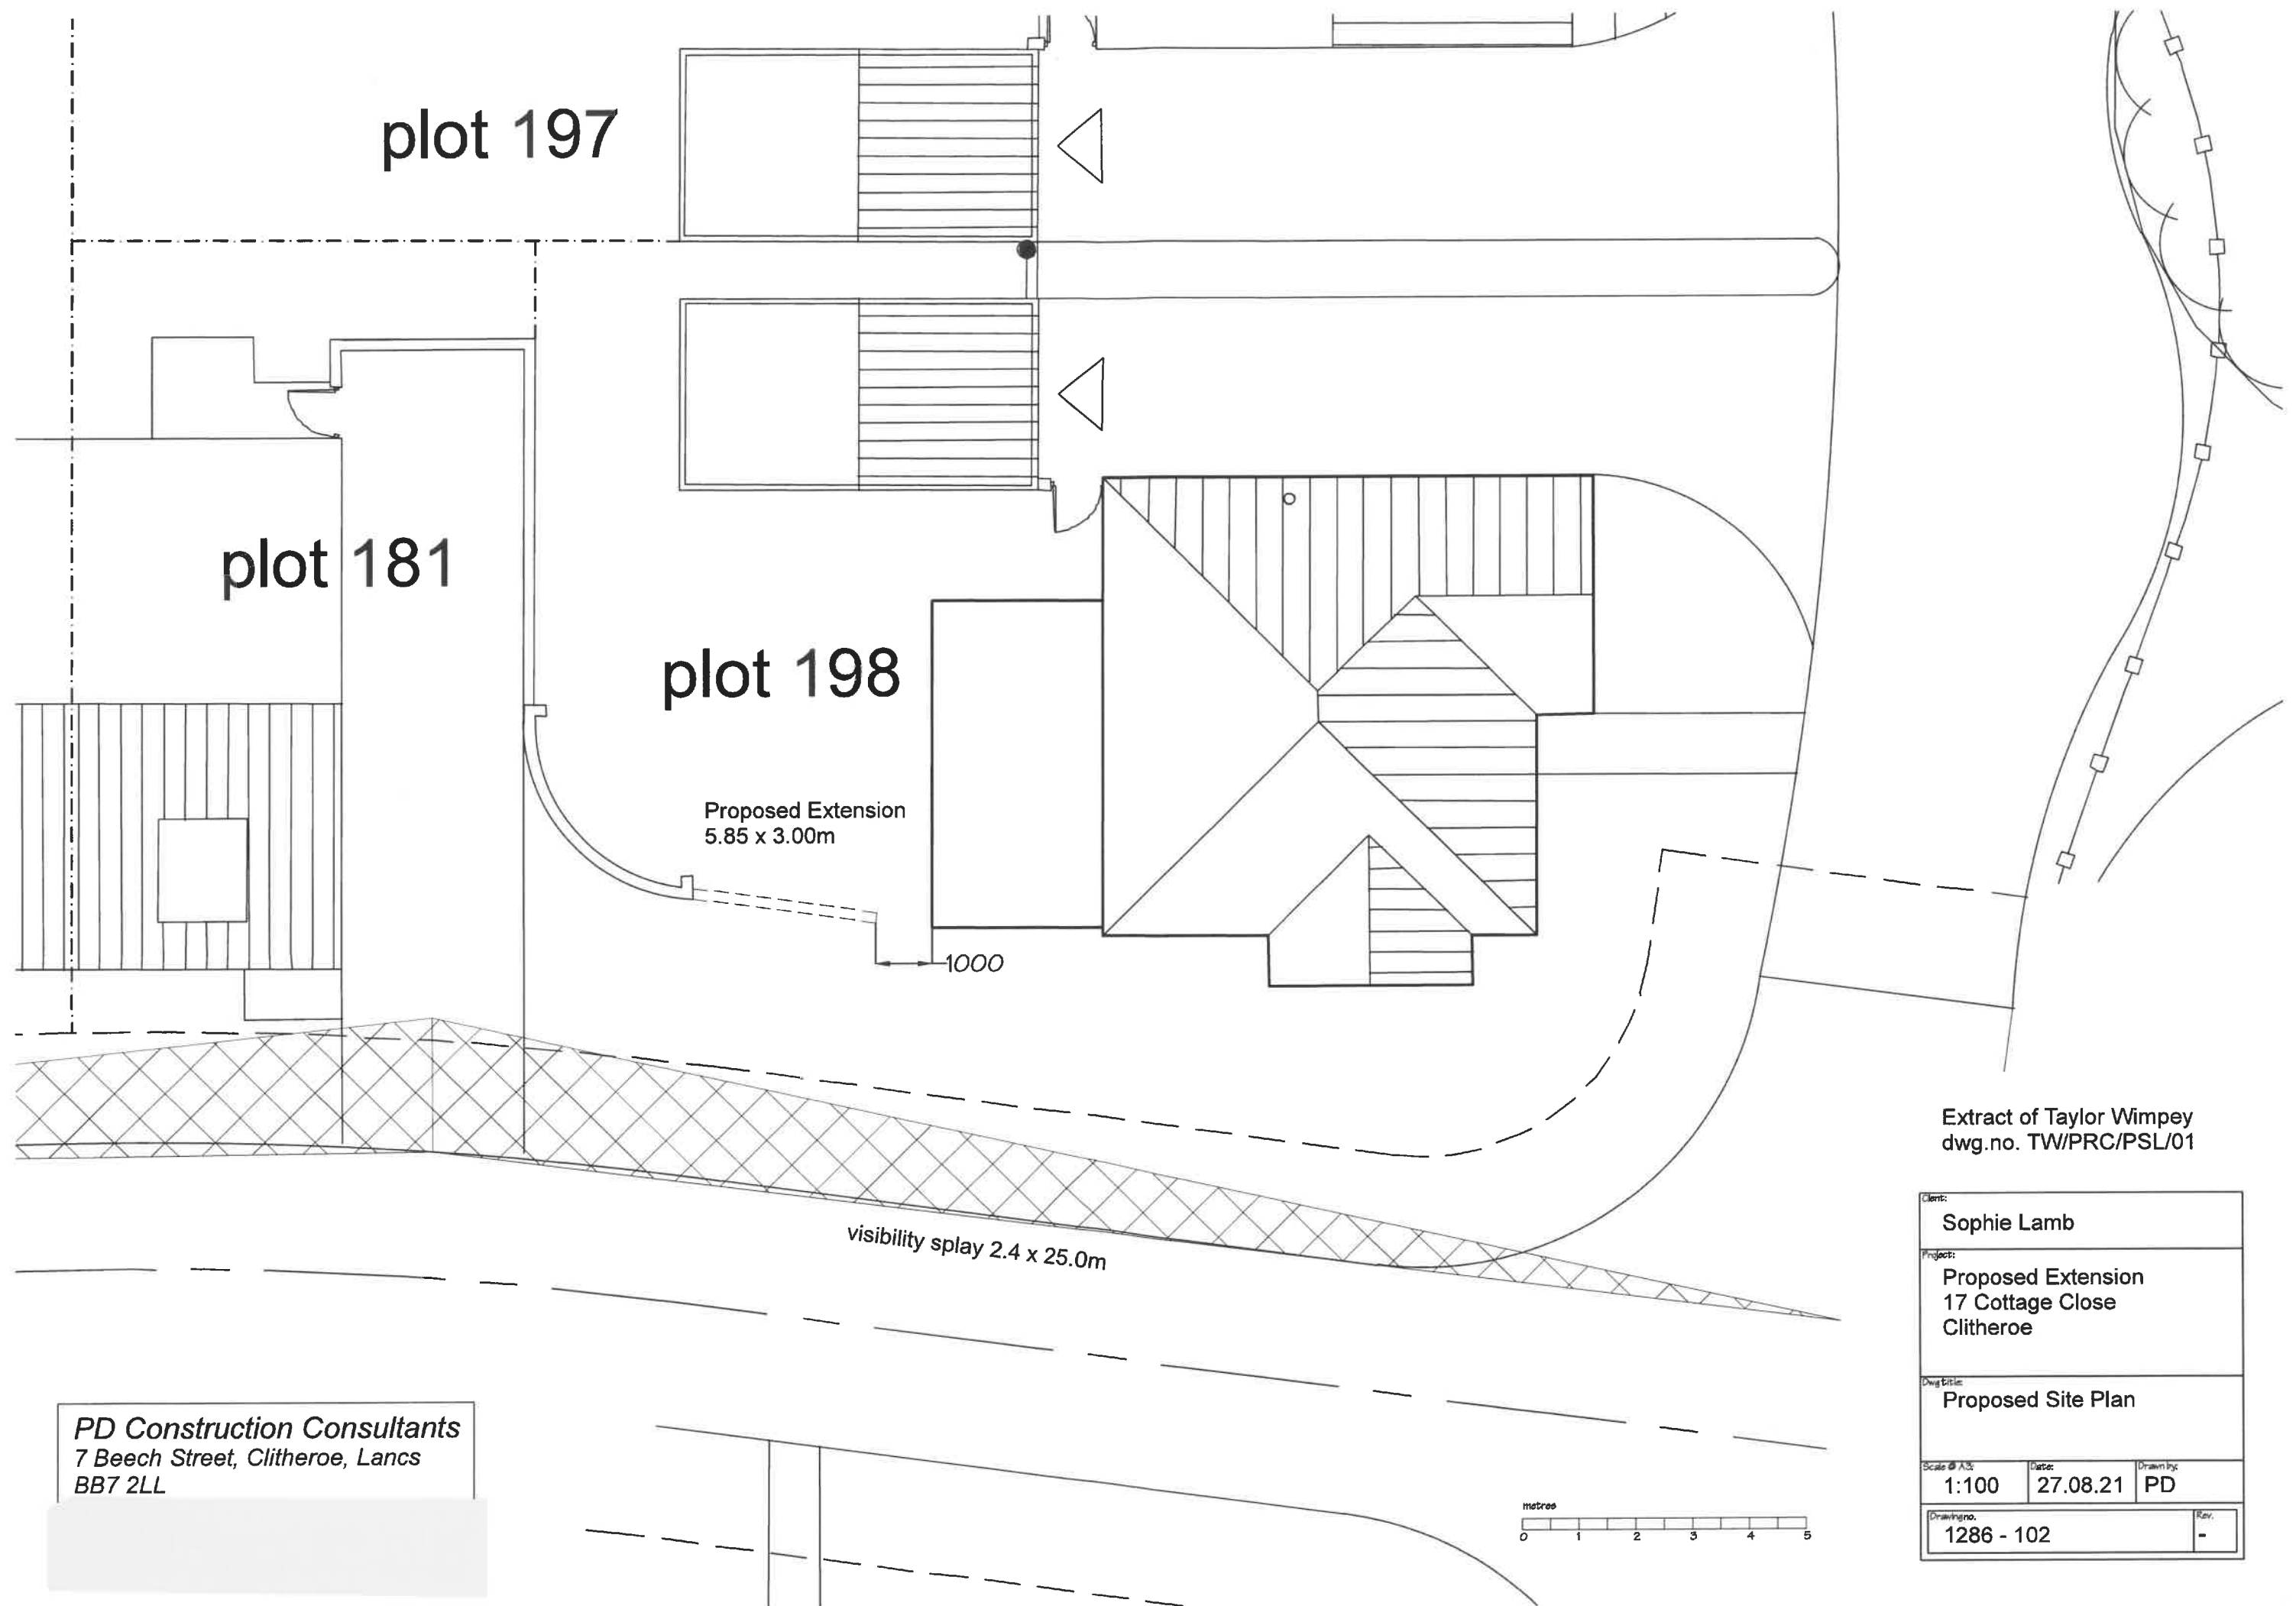

Extract of Taylor Wimpey
dwg.no. TW/PRC/PSL/01

PD Construction Consultants
7 Beech Street, Clitheroe, Lancs
BB7 2LL

Client: Sophie Lamb		
Project: Proposed Extension 17 Cottage Close Clitheroe		
Dwg Title: Proposed Site Plan		
Scale @ A3: 1:100	Date: 27.08.21	Drawn by: PD
Drawing no. 1286 - 102		Rev. -