



Do not scale. Contractors must check all dimensions on site before preparing production drawings or commencing any work. This drawing and its design is the copyright of LMC Architecture Limited and may not be reproduced in any form whatsoever without their prior express written consent.

Revision	Date	Revision note	Drawn by	Purpose of issue
-	15.07.21	First issue	LM	Planning

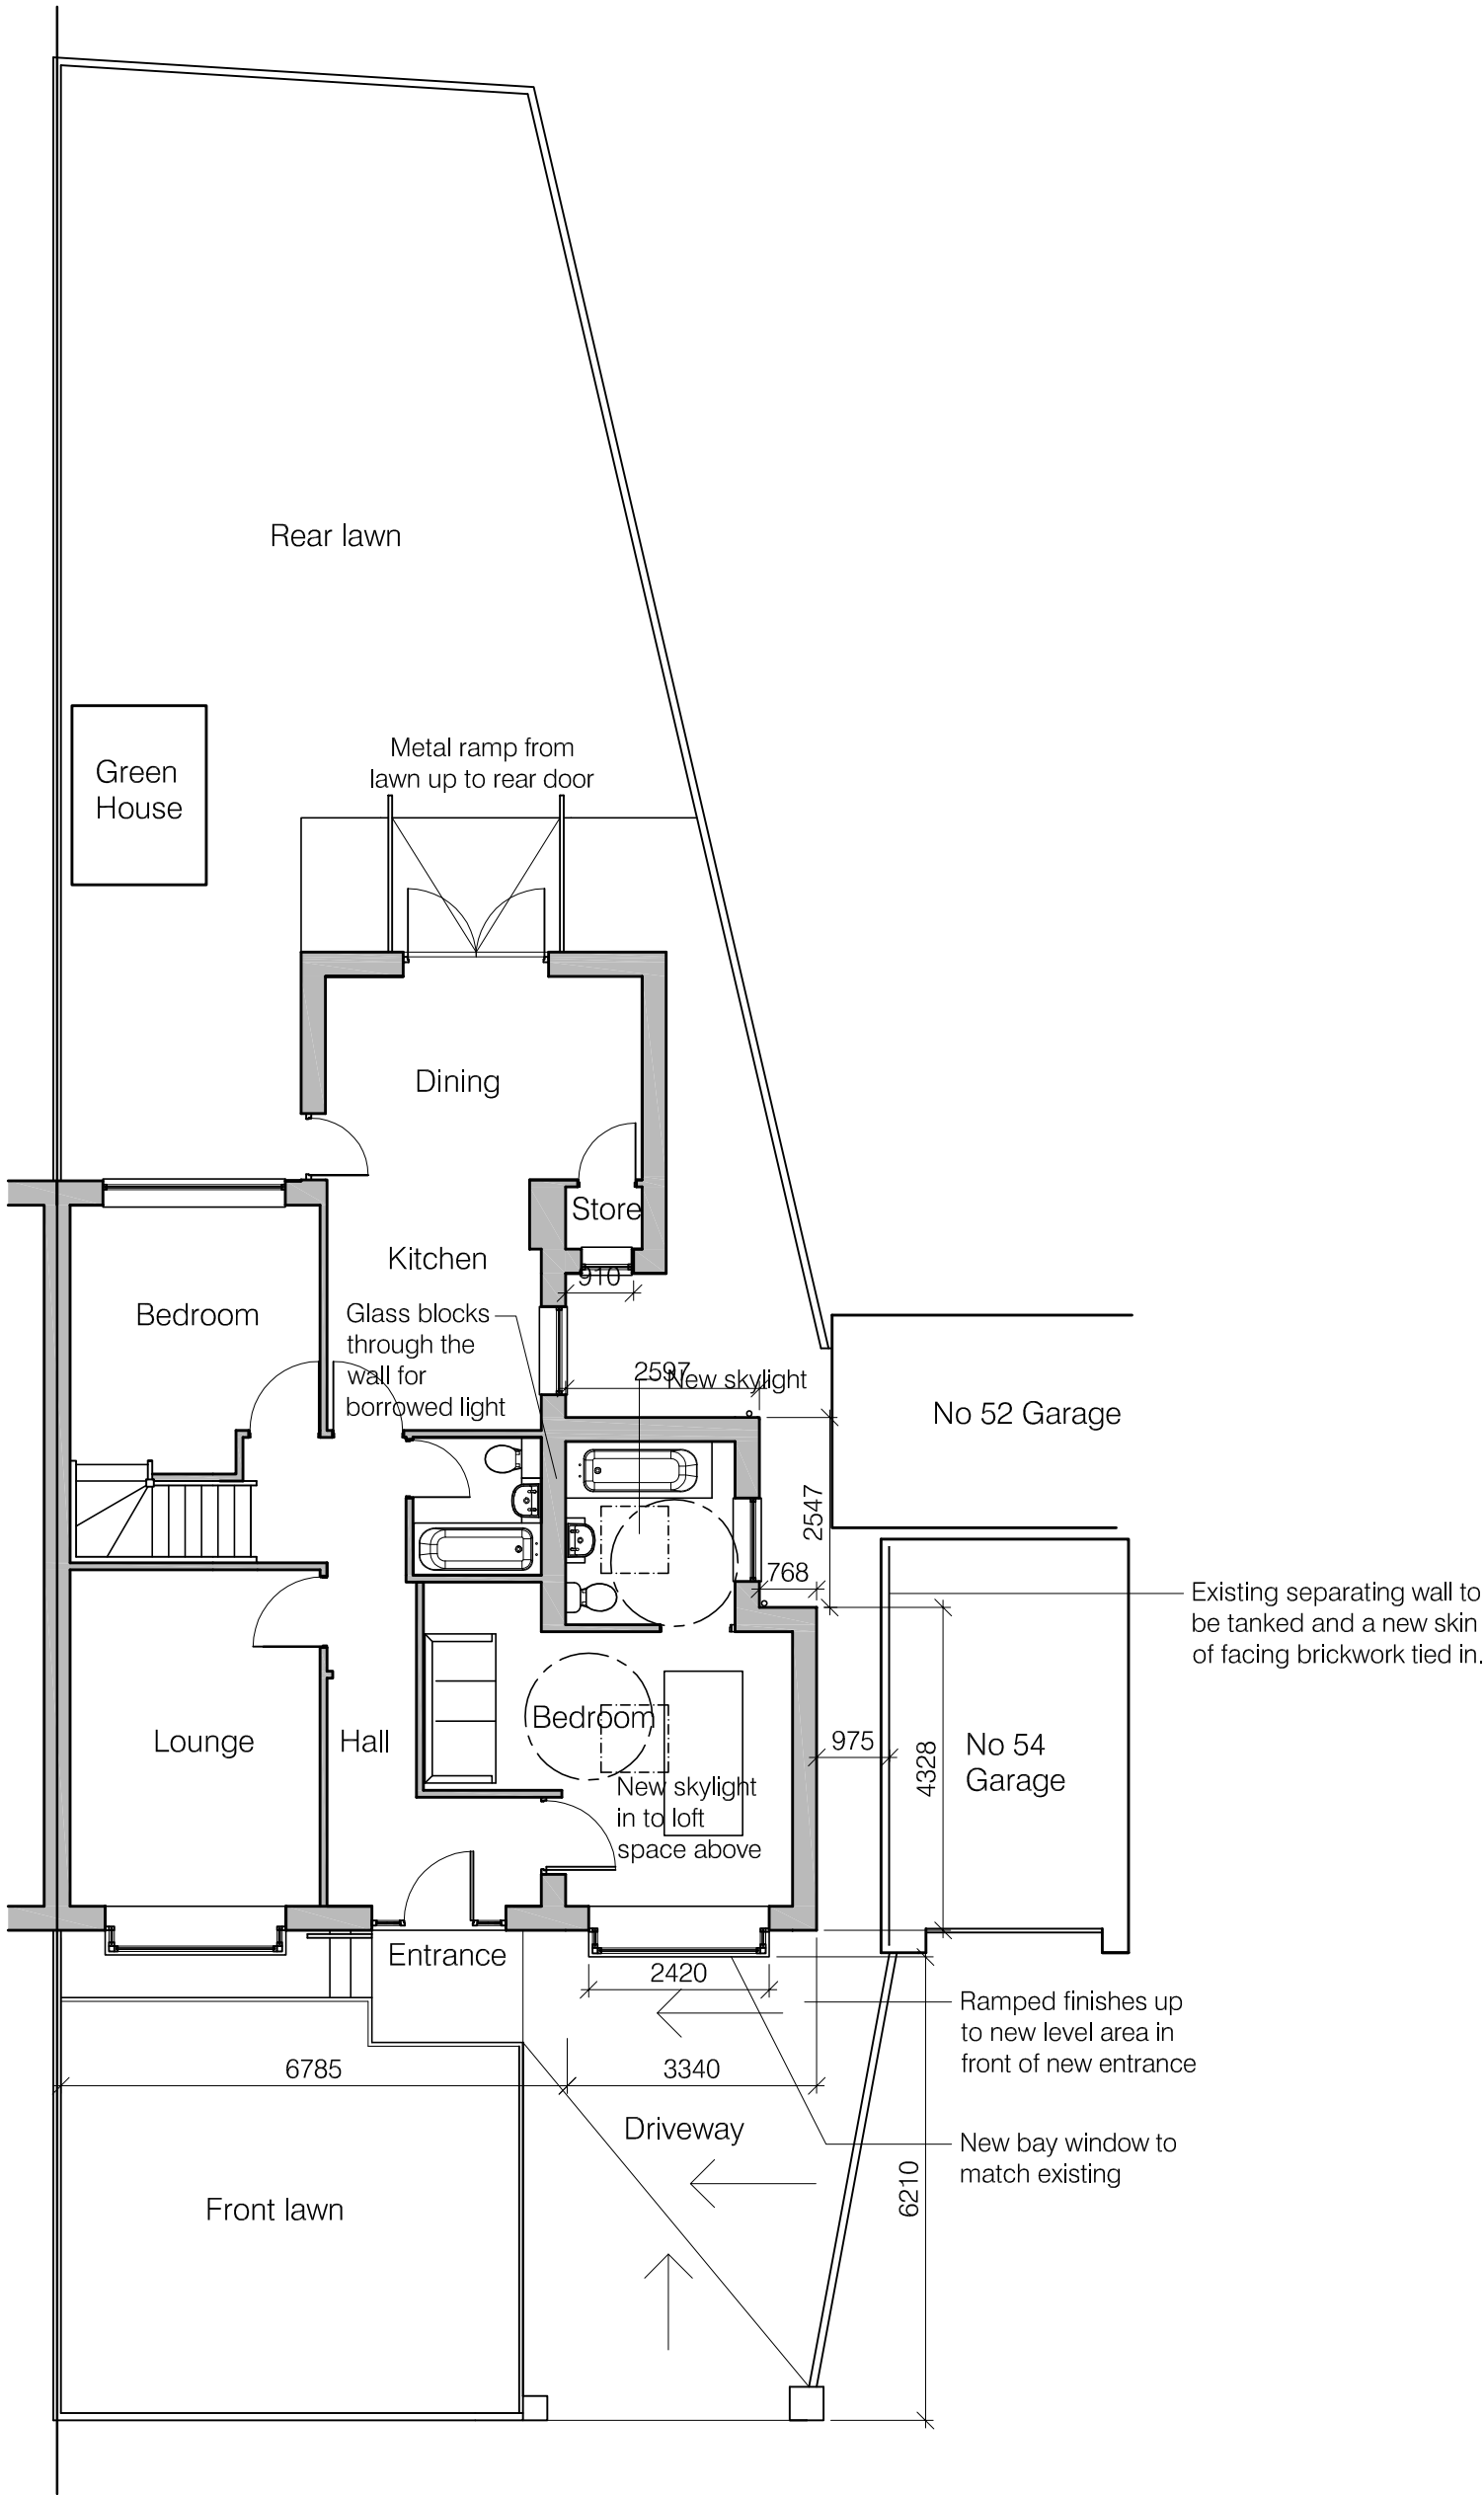

<div>Project</div> An Extension to 2 Dunster Grove, Clitheroe	<div>Drawing title</div> Proposed Ground Floor Plan	<div>Scale</div> 1:100 @ A3	<div>LMC Architecture Limited</div> <div>Architectural design services</div> <div>4 Dovedale Drive, Ightenhill, Burnley, Lancashire, BB12 8XD</div> <div>Web : <a href="http://www.lmcarchitecture.co.uk">www.lmcarchitecture.co.uk</a></div> <div></div>
<div>Client</div> Ribble Valley Borough Council	<div>Drawing number</div> DFG644 – PL10	<div>Date</div> 15.07.21	