



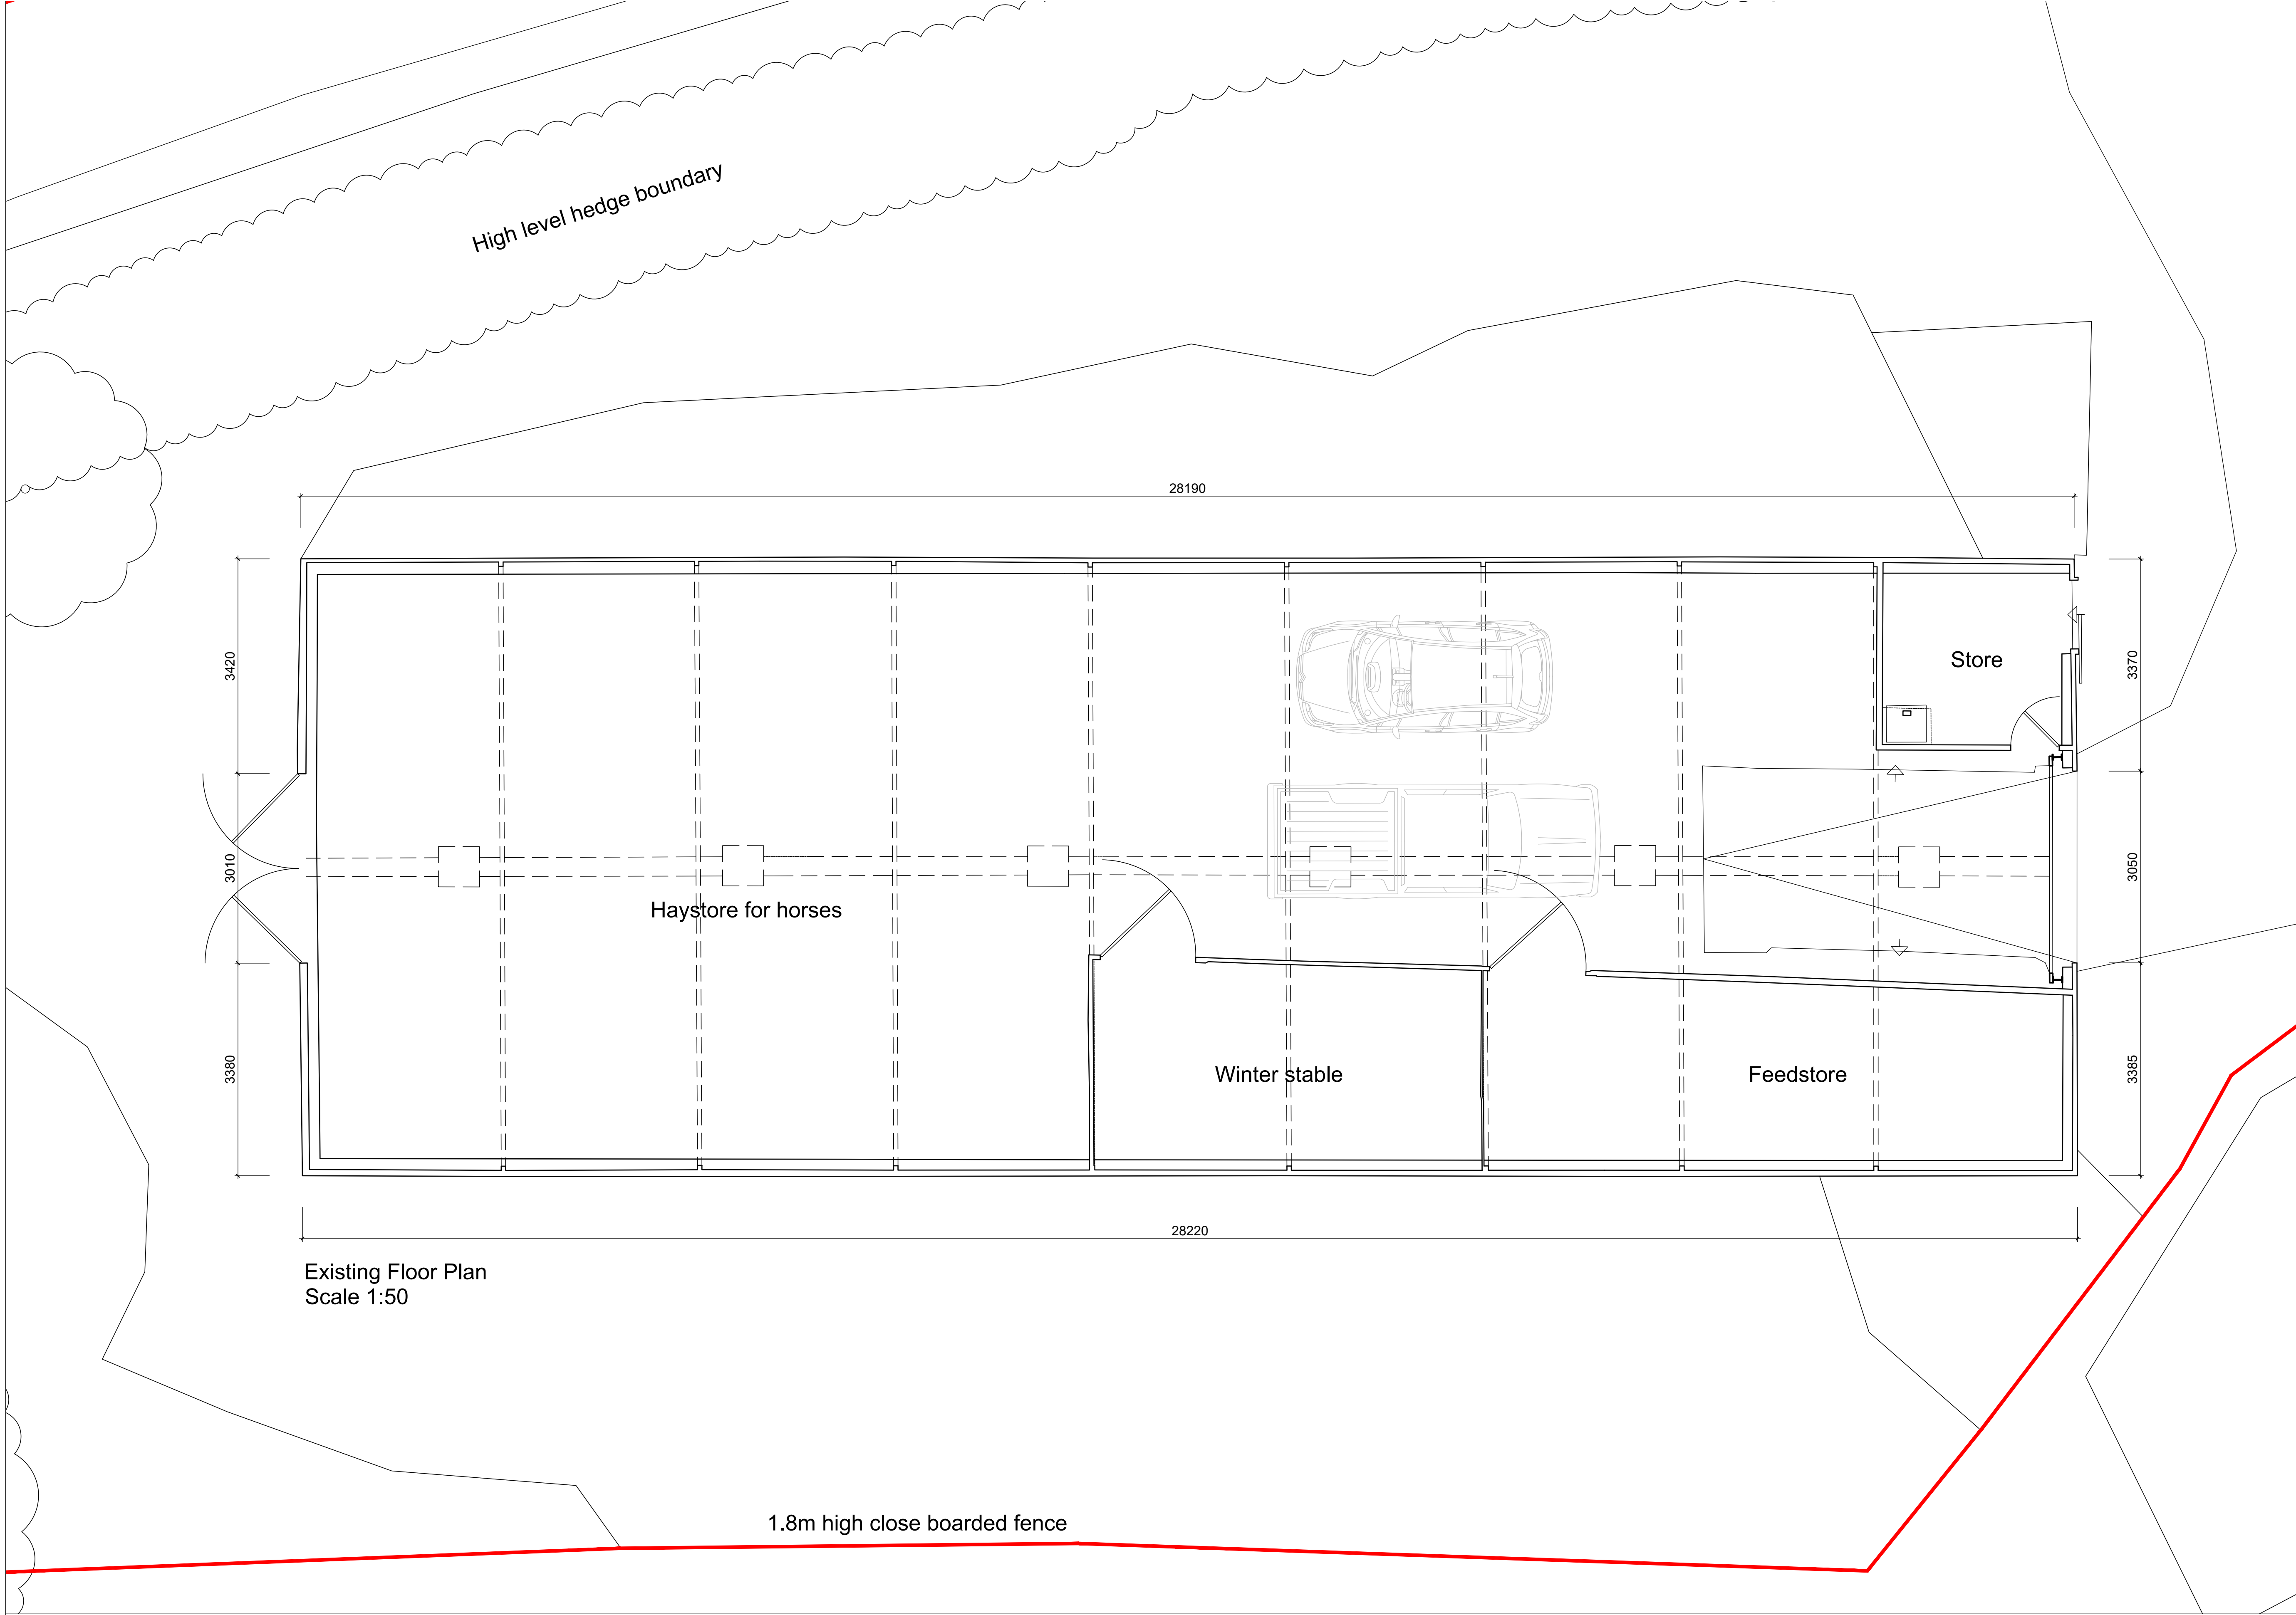

Existing Floor Plan
Scale 1:50

THIS DRAWING, TOGETHER WITH THE DESIGN IT ILLUSTRATED, IS COPYRIGHT, AND MAY NOT BE REPRODUCED IN ANY FORM, WITHOUT THE WRITTEN CONSENT OF ZARA MOON ARCHITECTS.

DO NOT SCALE OFF THIS DRAWING EXCEPT FOR DETERMINATION OF BASIC LAYOUT - ONLY FIGURED DIMENSIONS TO BE USED; ALL DIMENSIONS TO BE CHECKED ON SITE.

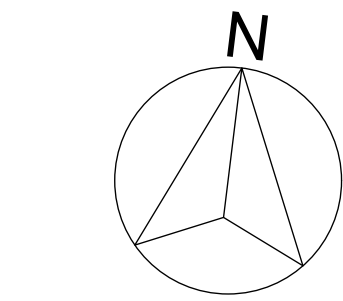

Application boundary

Existing trees

Existing hedges

PROJECT NAME		
COWGILL FARM		
DRAWING NAME		
EXISTING FLOOR PLAN		
PROJECT No	STATUS	DATE
90.20	PLANNING SUBMISSION	SEP 21
SIZE		A1
SCALE		1:50
DWG No		03