




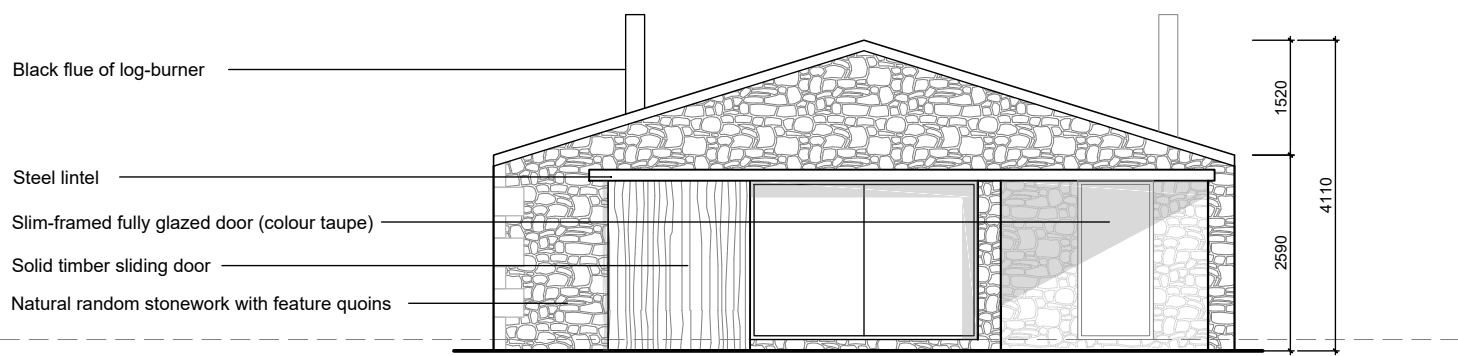


West Elevation
Scale 1:100

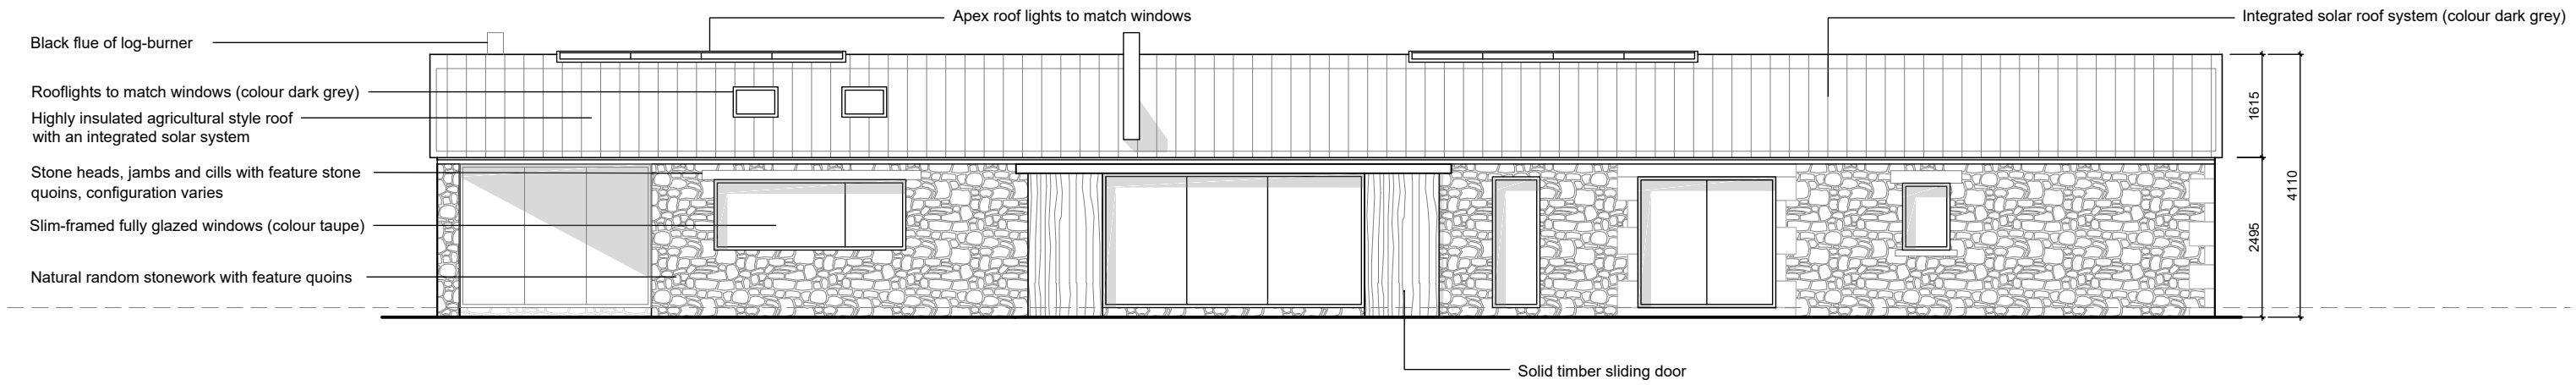

South Elevation
Scale 1:100

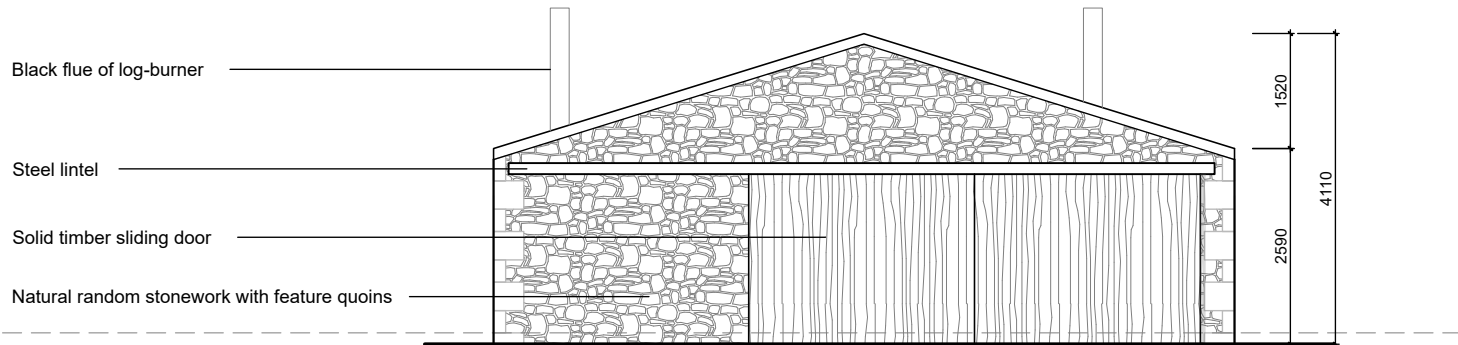

East Elevation
Scale 1:100

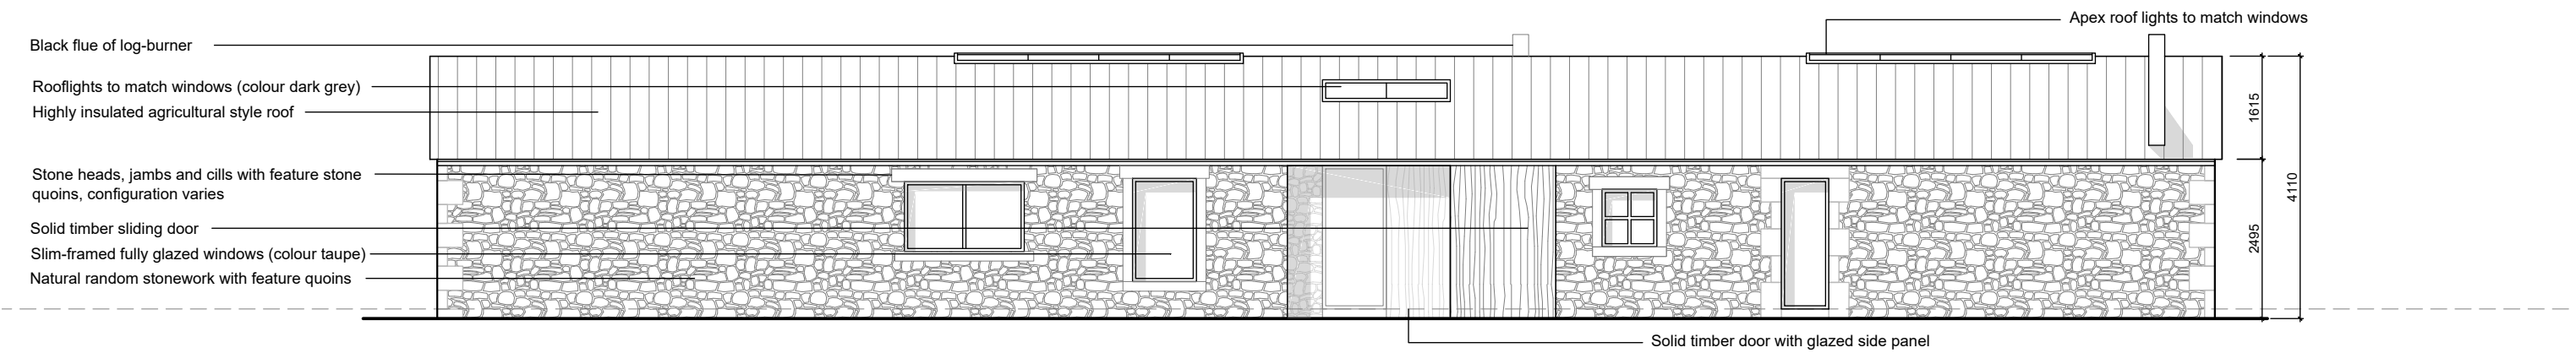

North Elevation
Scale 1:100