


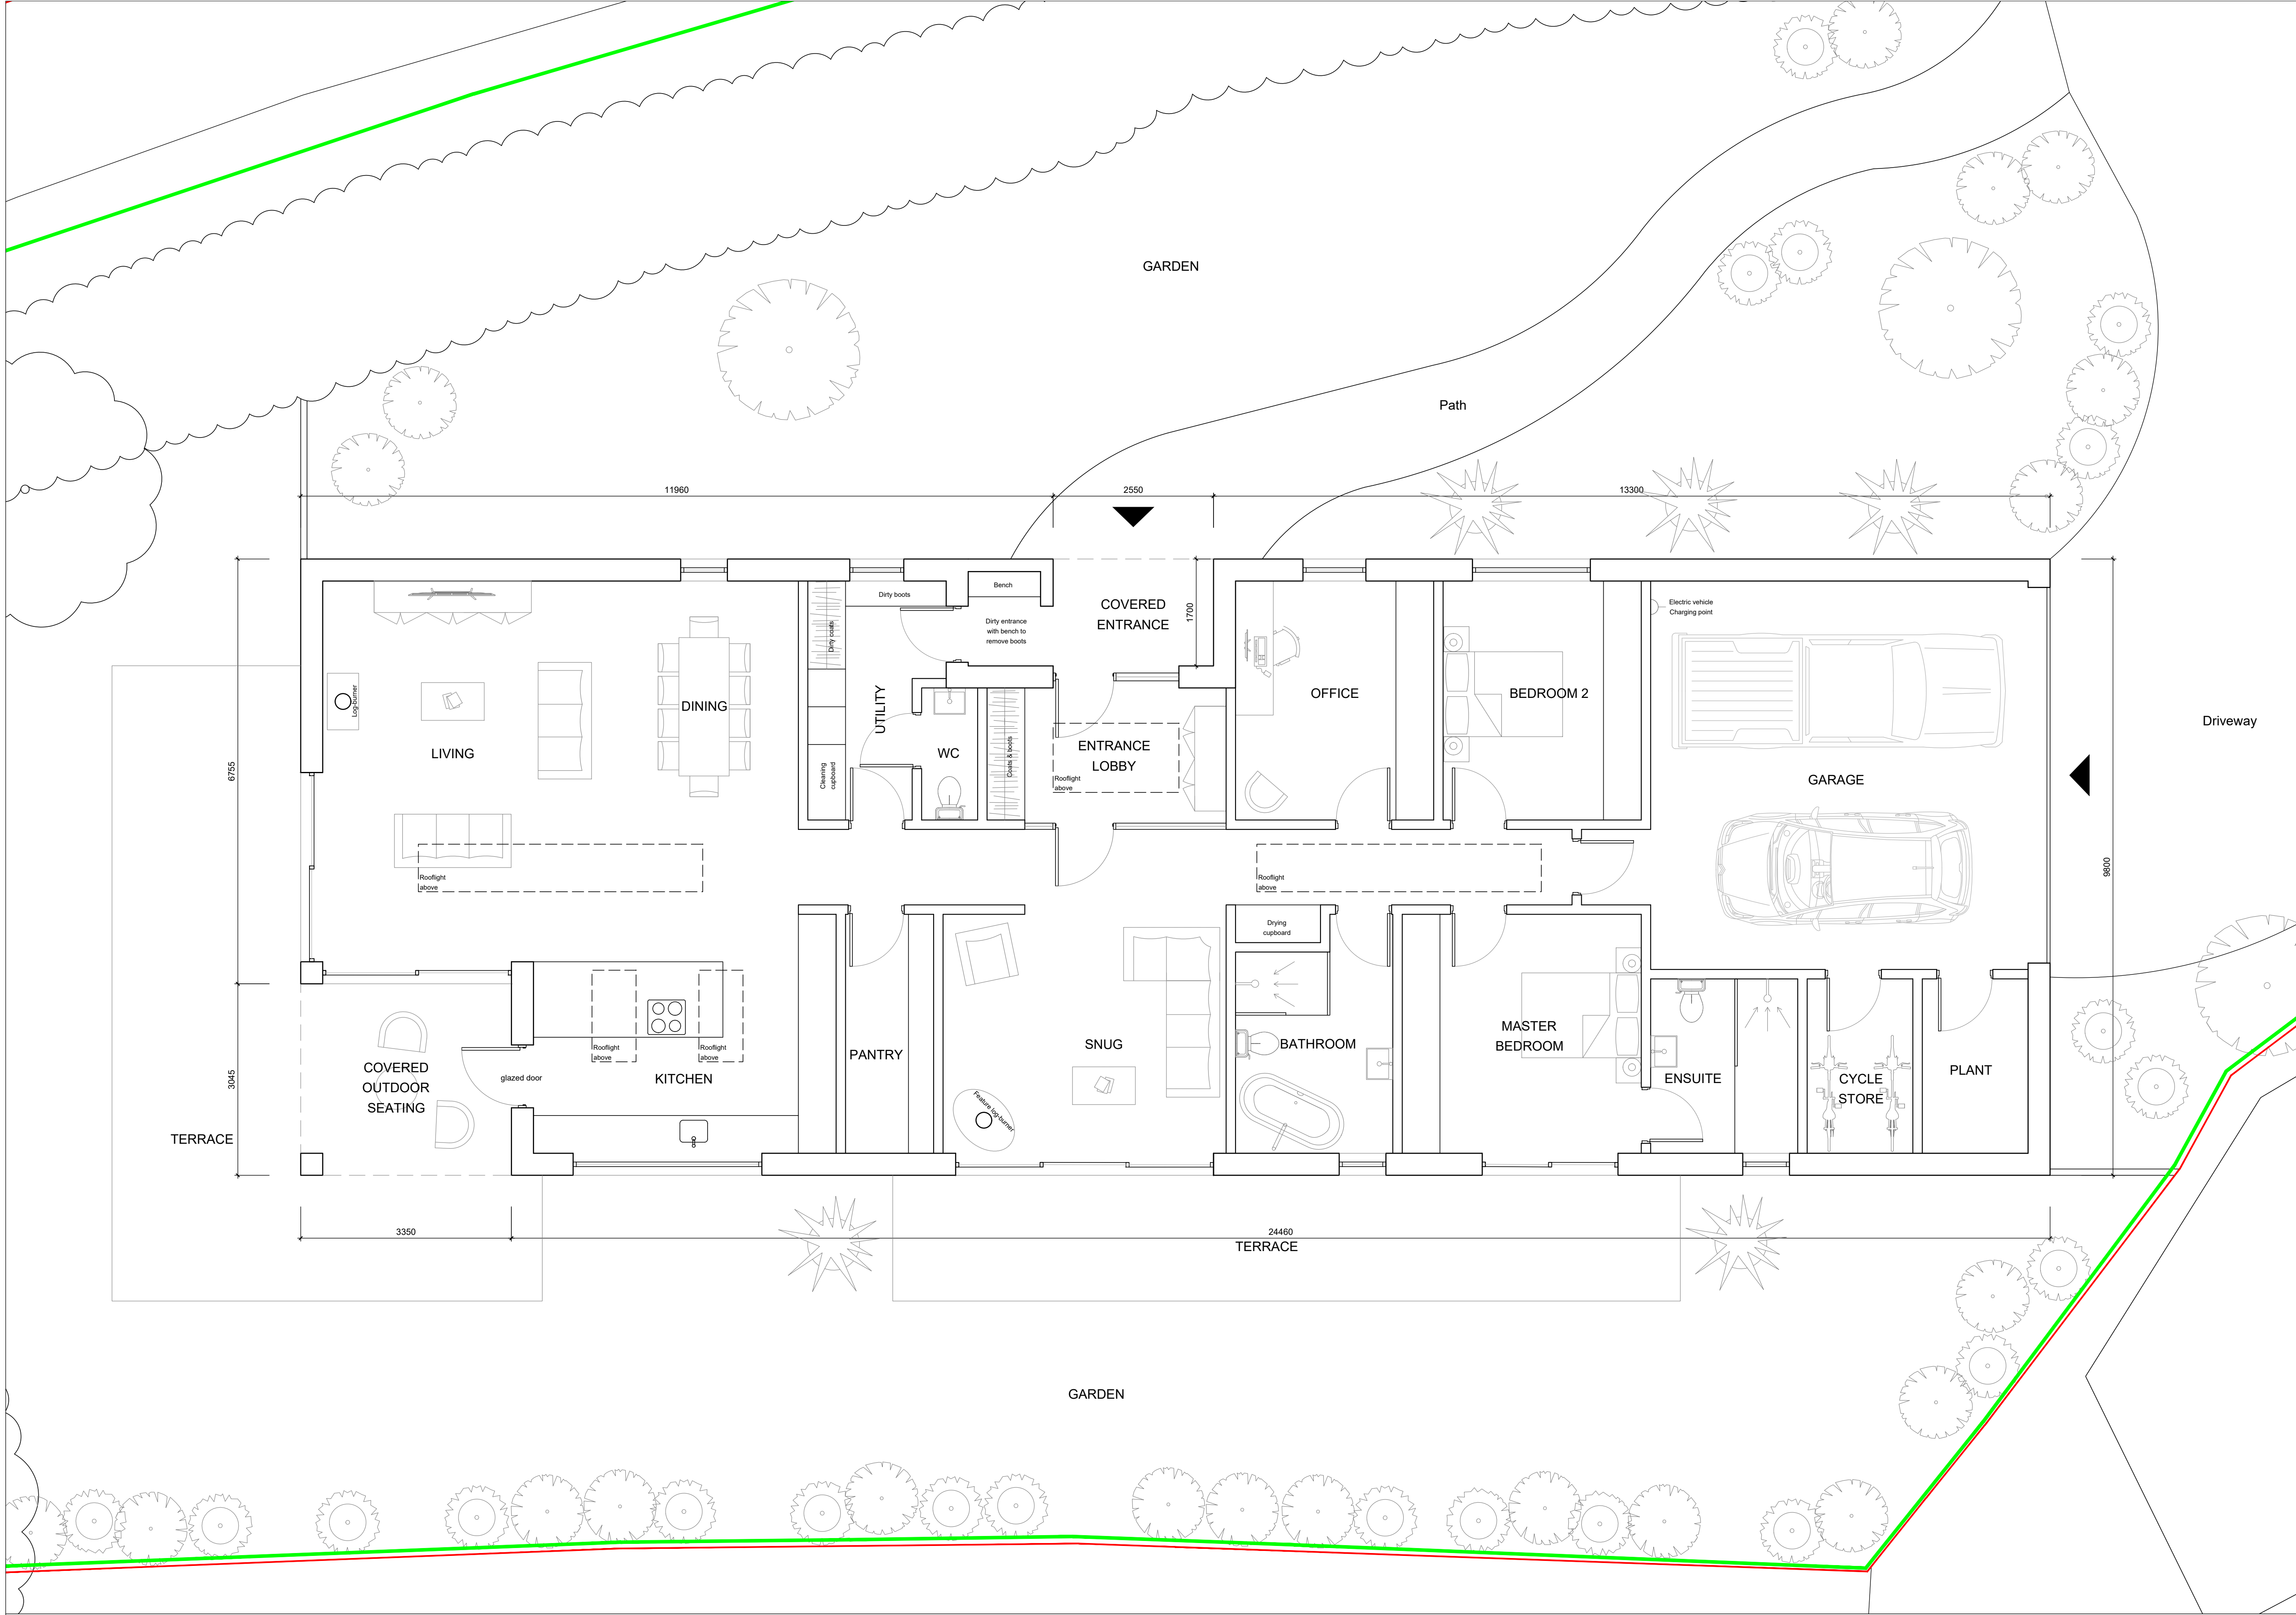

THIS DRAWING, TOGETHER WITH THE DESIGN IT ILLUSTRATED, IS COPYRIGHT, AND MAY NOT BE REPRODUCED IN ANY FORM, WITHOUT THE WRITTEN CONSENT OF ZARA MOON ARCHITECTS.

DO NOT SCALE OFF THIS DRAWING EXCEPT FOR DETERMINATION OF BASIC LAYOUT - ONLY FIGURED DIMENSIONS TO BE USED. ALL DIMENSIONS TO BE CHECKED ON SITE.

N

Application boundary

Land also owned by applicant

Domestic Curtilage

Existing trees

Existing hedges

Proposed Planting

PROJECT NAME			COWGILL FARM		
DRAWING NAME			PROPOSED FLOOR PLAN		
PROJECT No	STATUS	DATE	PROJECT No	STATUS	DATE
90.20	PLANNING SUBMISSION	SEP 21	90.20	PLANNING SUBMISSION	SEP 21
SIZE			A1		
SCALE			1:50		
DWG No			07		

