



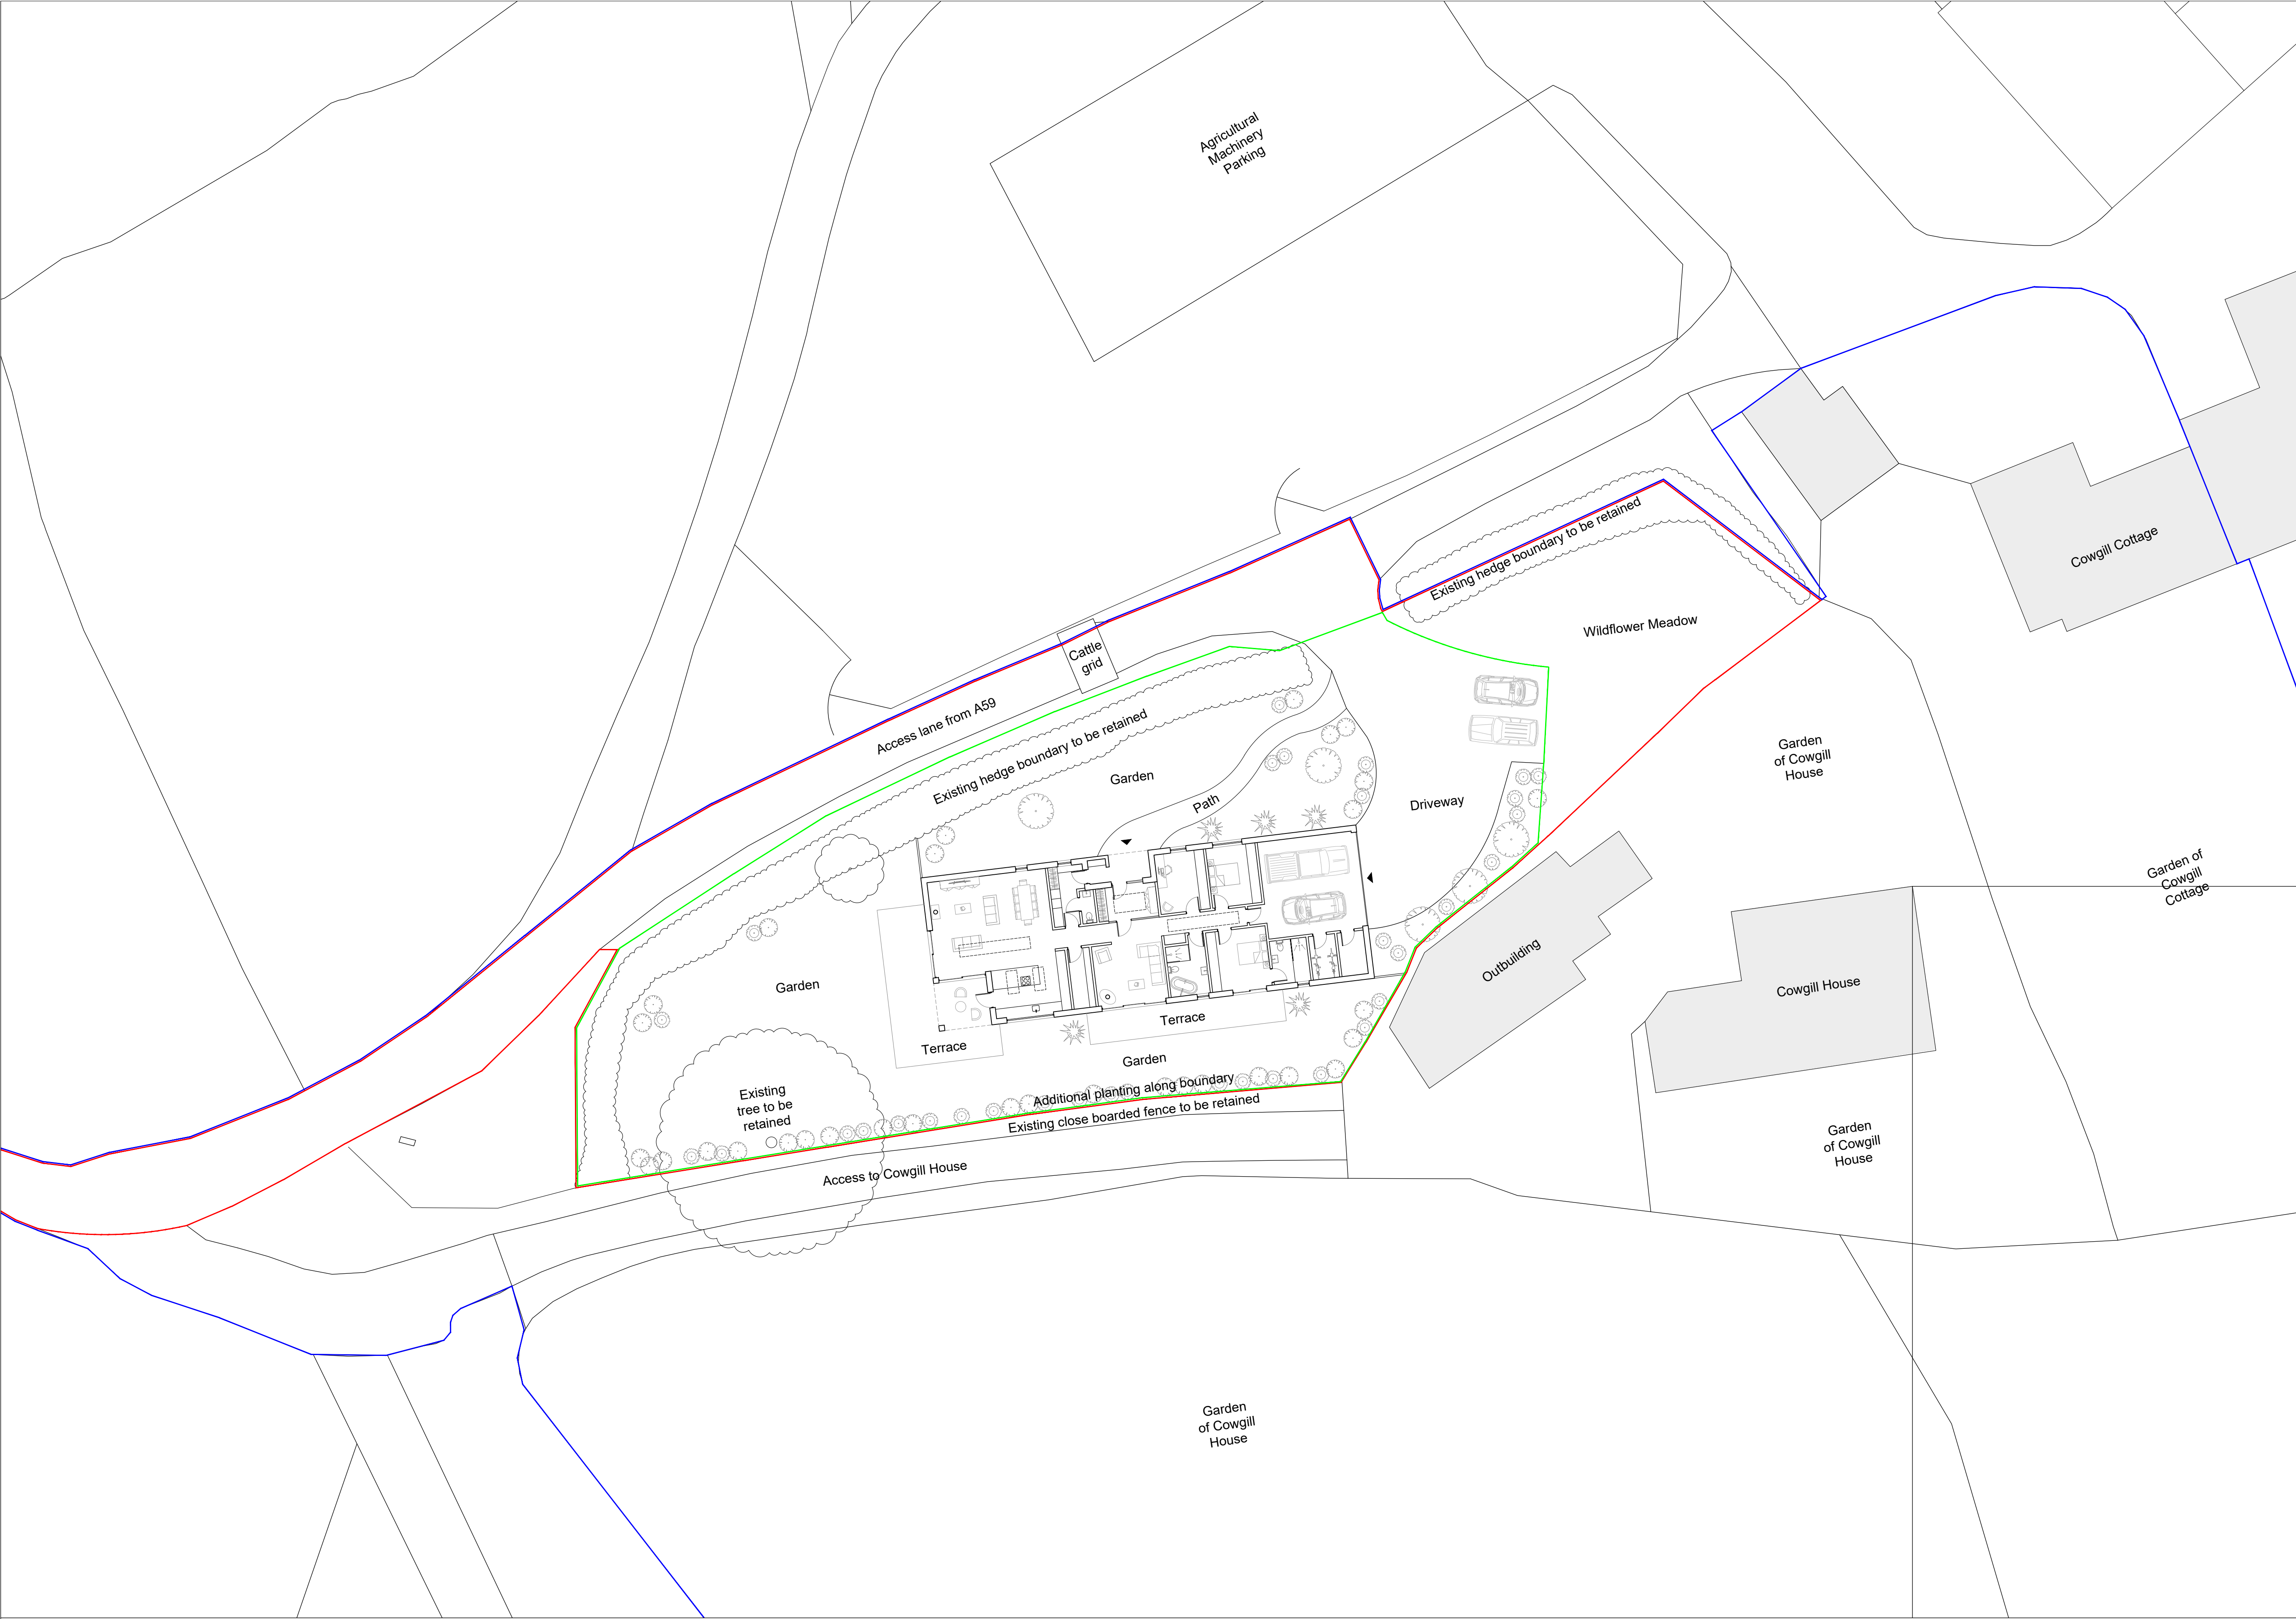

THIS DRAWING, TOGETHER WITH THE DESIGN IT ILLUSTRATED, IS COPYRIGHT, AND MAY NOT BE REPRODUCED IN ANY FORM, WITHOUT THE WRITTEN CONSENT OF ZARA MOON ARCHITECTS.

DO NOT SCALE OFF THIS DRAWING EXCEPT FOR DETERMINATION OF BASIC LAYOUT - ONLY FIGURED DIMENSIONS TO BE USED; ALL DIMENSIONS TO BE CHECKED ON SITE.

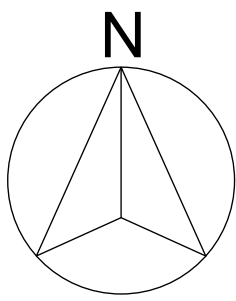

- Application boundary
- Land also owned by applicant
- Domestic Curtilage
- Existing trees
- Existing hedges
- Proposed Planting

PROJECT NAME COWGILL FARM		
DRAWING NAME PROPOSED SITE PLAN FLOOR LEVEL		
PROJECT No 90.20	STATUS PLANNING SUBMISSION	DATE SEP 21
SIZE A1		SCALE 1:200
DWG No 06		

