


This drawing is to be read in conjunction with all relevant Architect, consultants' and specialists' drawings and specifications. The Architect is to be notified of any discrepancies before proceeding. Do not scale from this drawing. All dimensions and levels are to be checked on site. This drawing is subject to copyright. All work carried out before Planning and Building Permission has been granted is at the contractor's risk.
 Note: Proposed drawing based on OS dwg information. All illustrated dimensions are approximate and all site dimensions are to be checked on site and subject to site survey.



EXISTING SOUTH EAST FACING ELEVATION SCALE 1:100



EXISTING NORTH EAST FACING ELEVATION SCALE 1:100

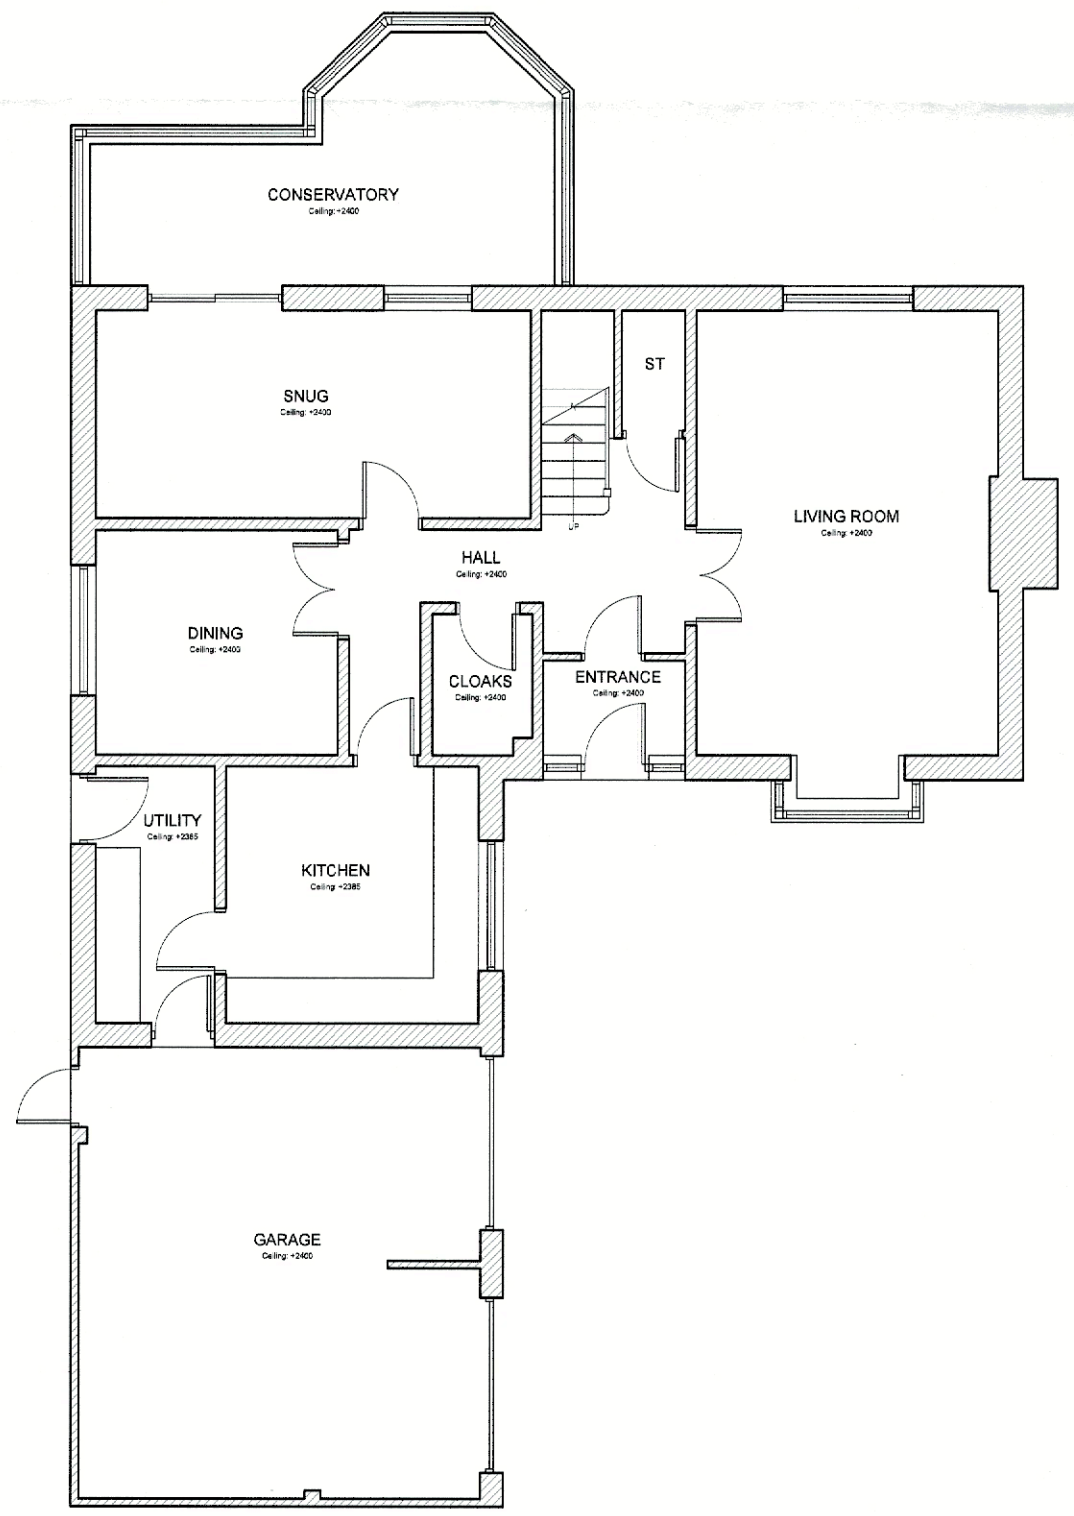

EXISTING GROUND FLOOR PLAN SCALE 1:100



EXISTING SITE PLAN SCALE 1:200

Client
Mr T Brown

Job Title
Proposed Alterations to Daisyfield, 43 Hawthorne Place, Clitheroe

Drawing Title
Existing Plans and Elevations

| | | |
|-----------------------|------------------|---------------------|
| Scale Various @ A2 | Date Nov 2020 | Drawn Ben Turner |
|-----------------------|------------------|---------------------|

spa
 ARCHITECTS
 SUNDERLAND PEACOCK & ASSOCIATES LTD.
 HAZELMERE, PIMLICO ROAD, CLITHEROE
 LANCASHIRE, BB7 2AG
 T 01200 423178 F 01200 427328
 E info@sunderlandpeacock.com
 www.sunderlandpeacock.com

5760 - G01